



Jón

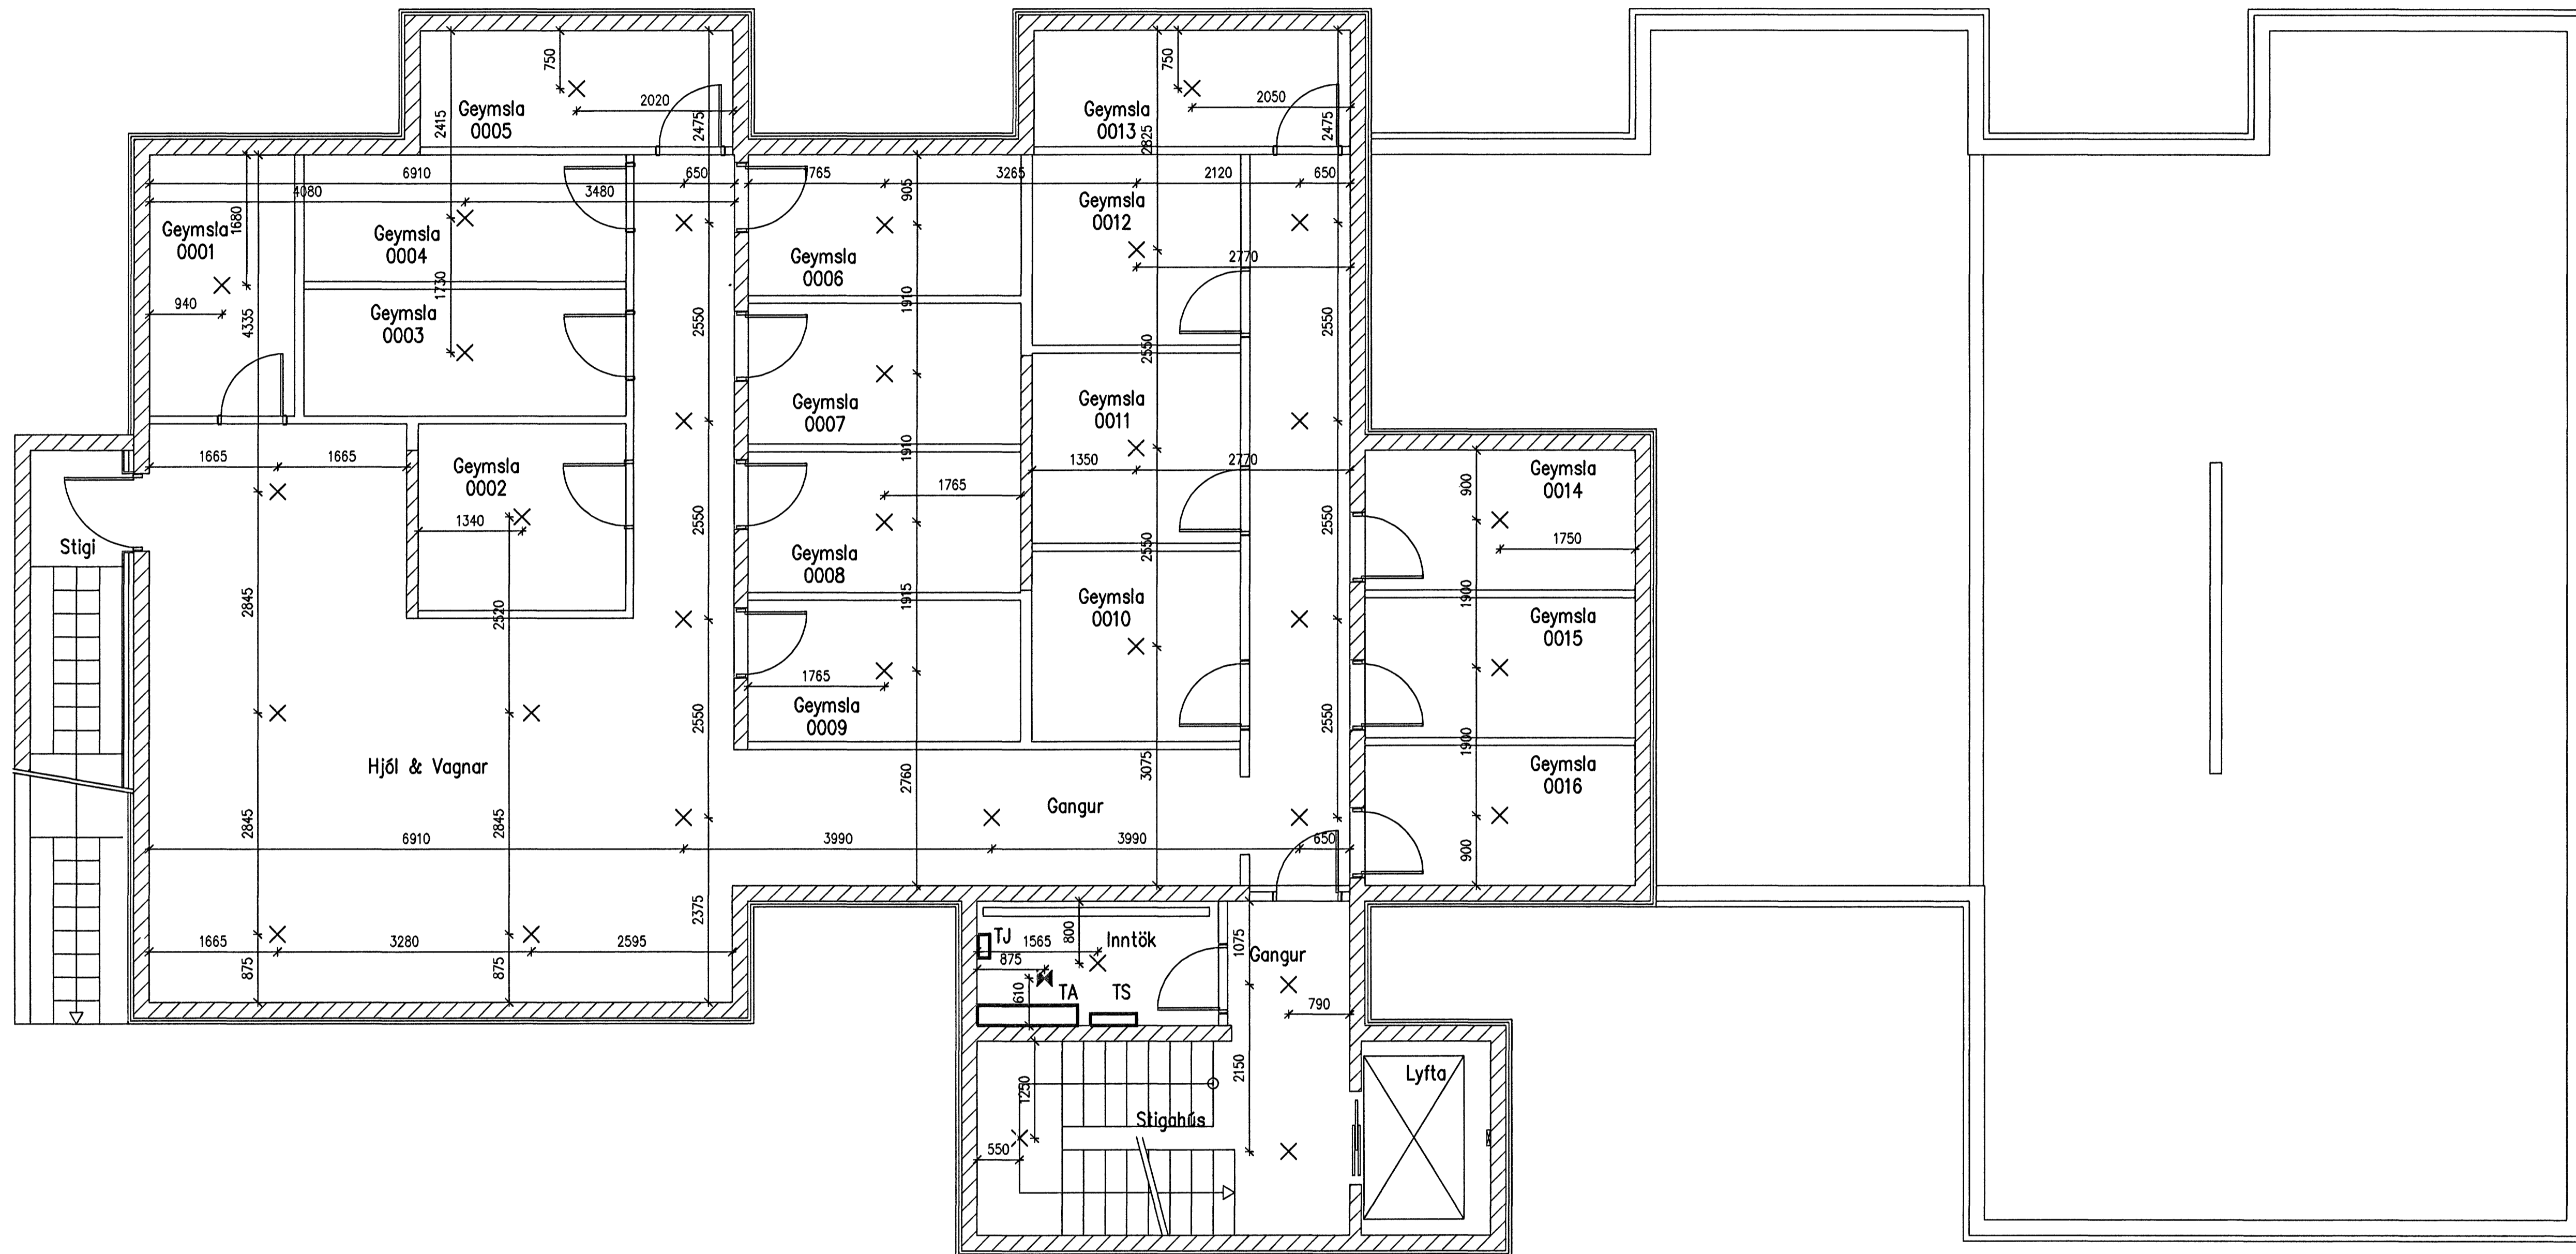

Grunnmynd kjallara 1:50

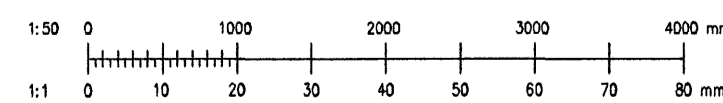

A	15.06.2007	Verkeigning	MBP
Br:	Daga:	Breyting:	Br: St:

Verkaup:

MBP	BSH	12.06.2007
Hanna	Virfirð	Daga:
EJ	A1	1:50
Tekni	Stofnun	Malvork:

KLUKKUVELLIR 3, HAFNARFIRÐI	
RAFLAGNIR	
MÁLSETNING LOFTADÓSA KJALLARA	
Skil:	KL3-4001.dwg

2007.017
KL3.4001 A
Verk- og tekiþingarmál