


a-a
24-01

SNEIÐING A-A 1:20

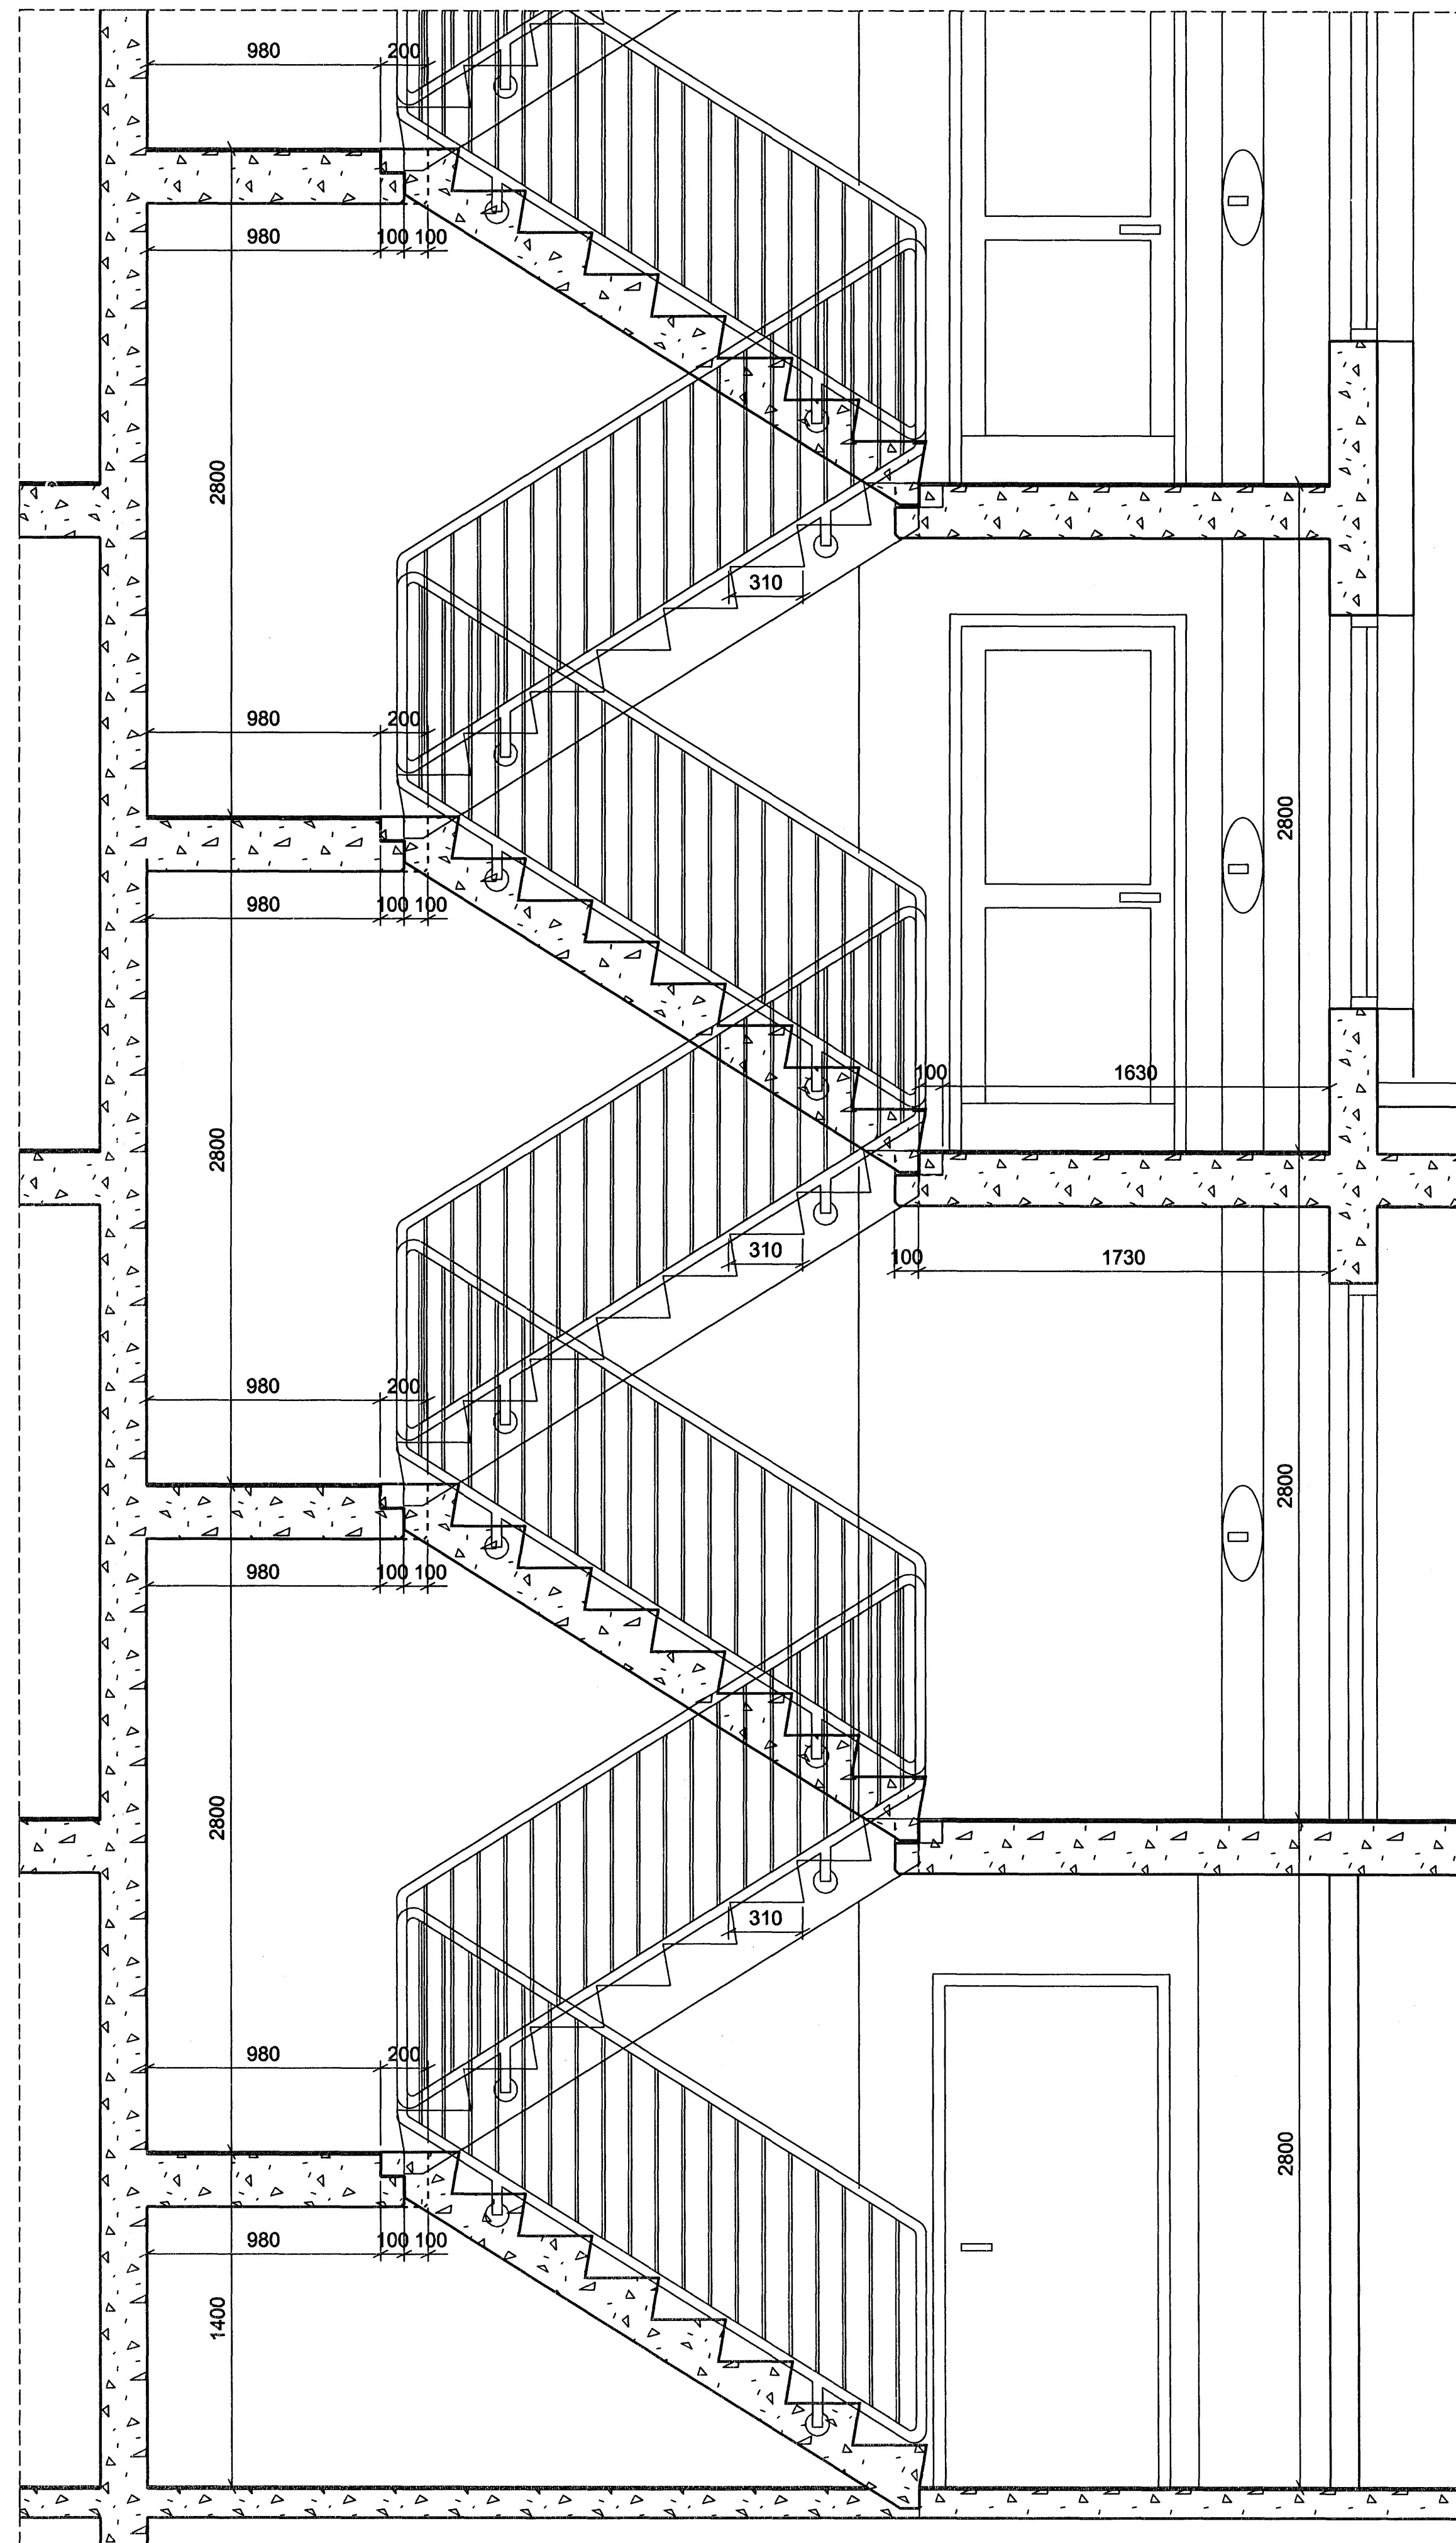

Samþykkt þann
05 MARS 2007

Byggingafulltrúinn í Hafnarfirði
F.h. Sigurbjartur Halldórsson

ÚTGÁFA 1 TEIKNAD 1 SAMÞYKKT 1 DAGIR

ASK Arkitektar
Geisgötu 9
101 Reykjavík
Sími 515 0300
Fax 515 0319
www.ask.is

Artun aðalhönnuðar

Pránc



Páll Gunnlaugsson arkitekt FAL, hl. 210550-2199

SKIPALÓN 27
VERKTEIKNINGAR

HEITI TEIKNINGAR

Stigi og handrið
Snið

MARK 1 A1
1:20
TEIKNAD AF
DAGIR 02.01.2007

VERK NR. 06131 NÖMUR TEIKNINGAR 24-02 ÚTGÁFA