


SNID A-A 1:50

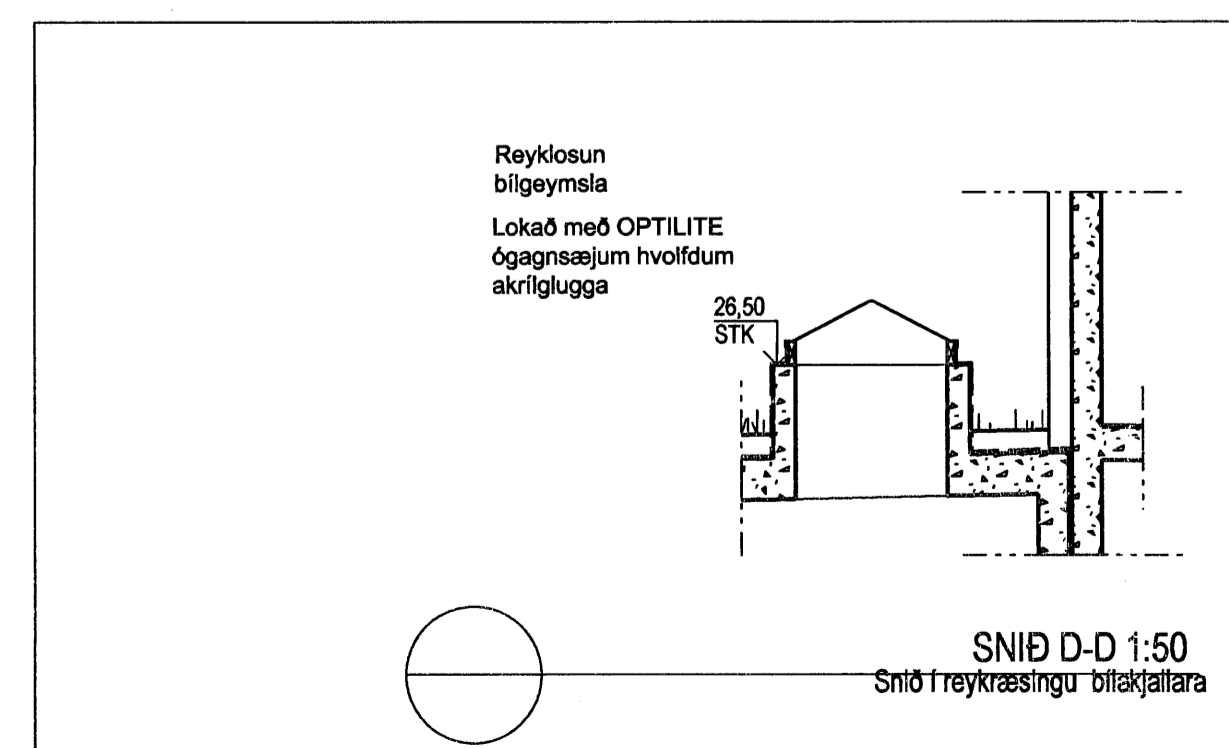

Sampykkt þann
05 MARS 2007
Byggingafulltrúinn í Hafnarfirði
F.h. Sigurbjartur Halldórsson

ÓTGAFA	TEIKNAD	SAMÞYKKT	DAGIS

ASK Arkitektar
Geisgötu 9
101 Reykjavík
Sími 515 0300
Fax 515 0319
www.ask.is

Ártun séðhönnuðar

ASK
ARKITEKTAR

SKIPALÖN 27
VERKTEIKNINGAR

HEITI TEIKNINGAR	MOÐ. I A1
Sneiðing A-A	1:50
Sneiðing D-D	SS
DAGIS	02.01.2007
VERK NÚM.	06131
NOMER TEIKNINGAR	20-20
ÓTGAFA	