


SNID A-A 1:50

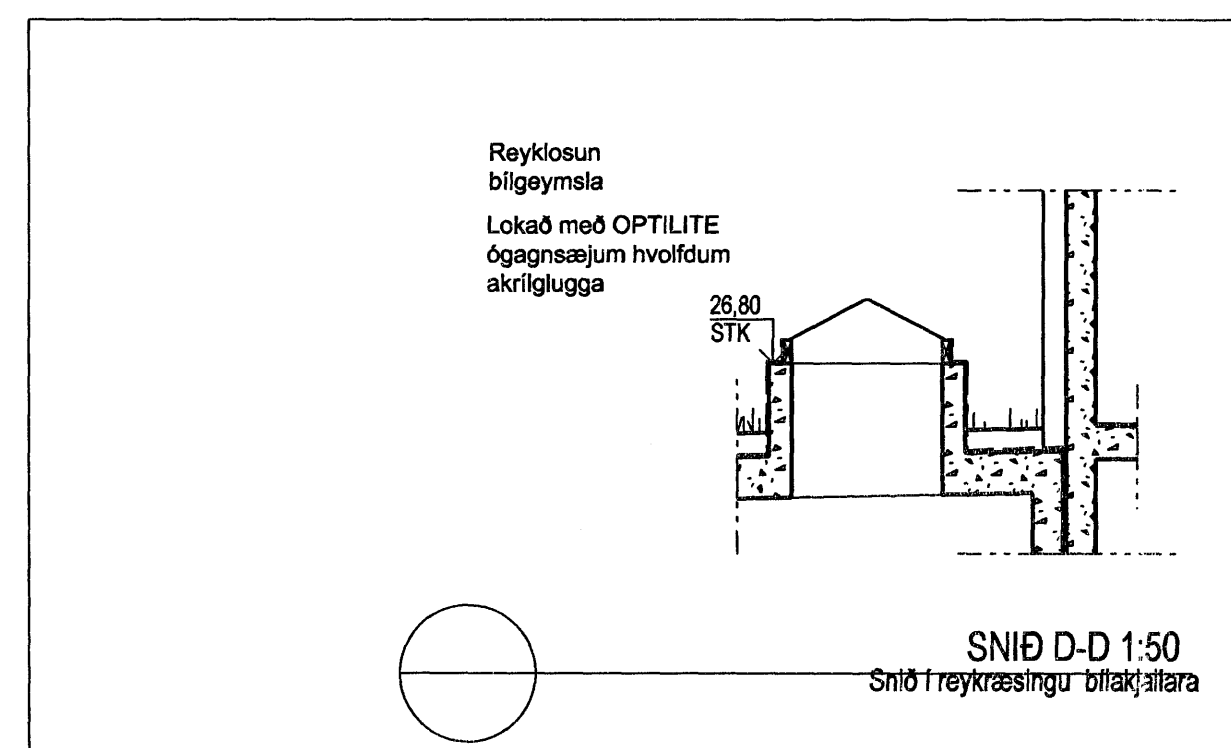

Samþykkt þann
05 MARS 2007
Byggingafulltrúinn í Hafnarfirði
E.h. Sigurbjartur Halldórsson

ÖTGAFA	TEIKNAD	ÍSAMBÝRKT	LAGD
SKIPALÖN 25 VERKTEIKNINGAR	SKIPALÖN 25 VERKTEIKNINGAR	SKIPALÖN 25 VERKTEIKNINGAR	SKIPALÖN 25 VERKTEIKNINGAR
VERK NR 06131	NÚMÉR TEIKNINGAR 20-20	SKY. Í A1 1:50	TEIKNAD SS
		DAÐUR 02.01.2007	ÖTGAFA



ASK Arkitektar
Geirgötu 9
101 Reykjavík
Sími 515 0300
Fíx 515 0319
www.ask.is

Artun aðalhönnuður:
Páll Gunnlaugsson arkitekti PÁL, kt. 210552-2199