

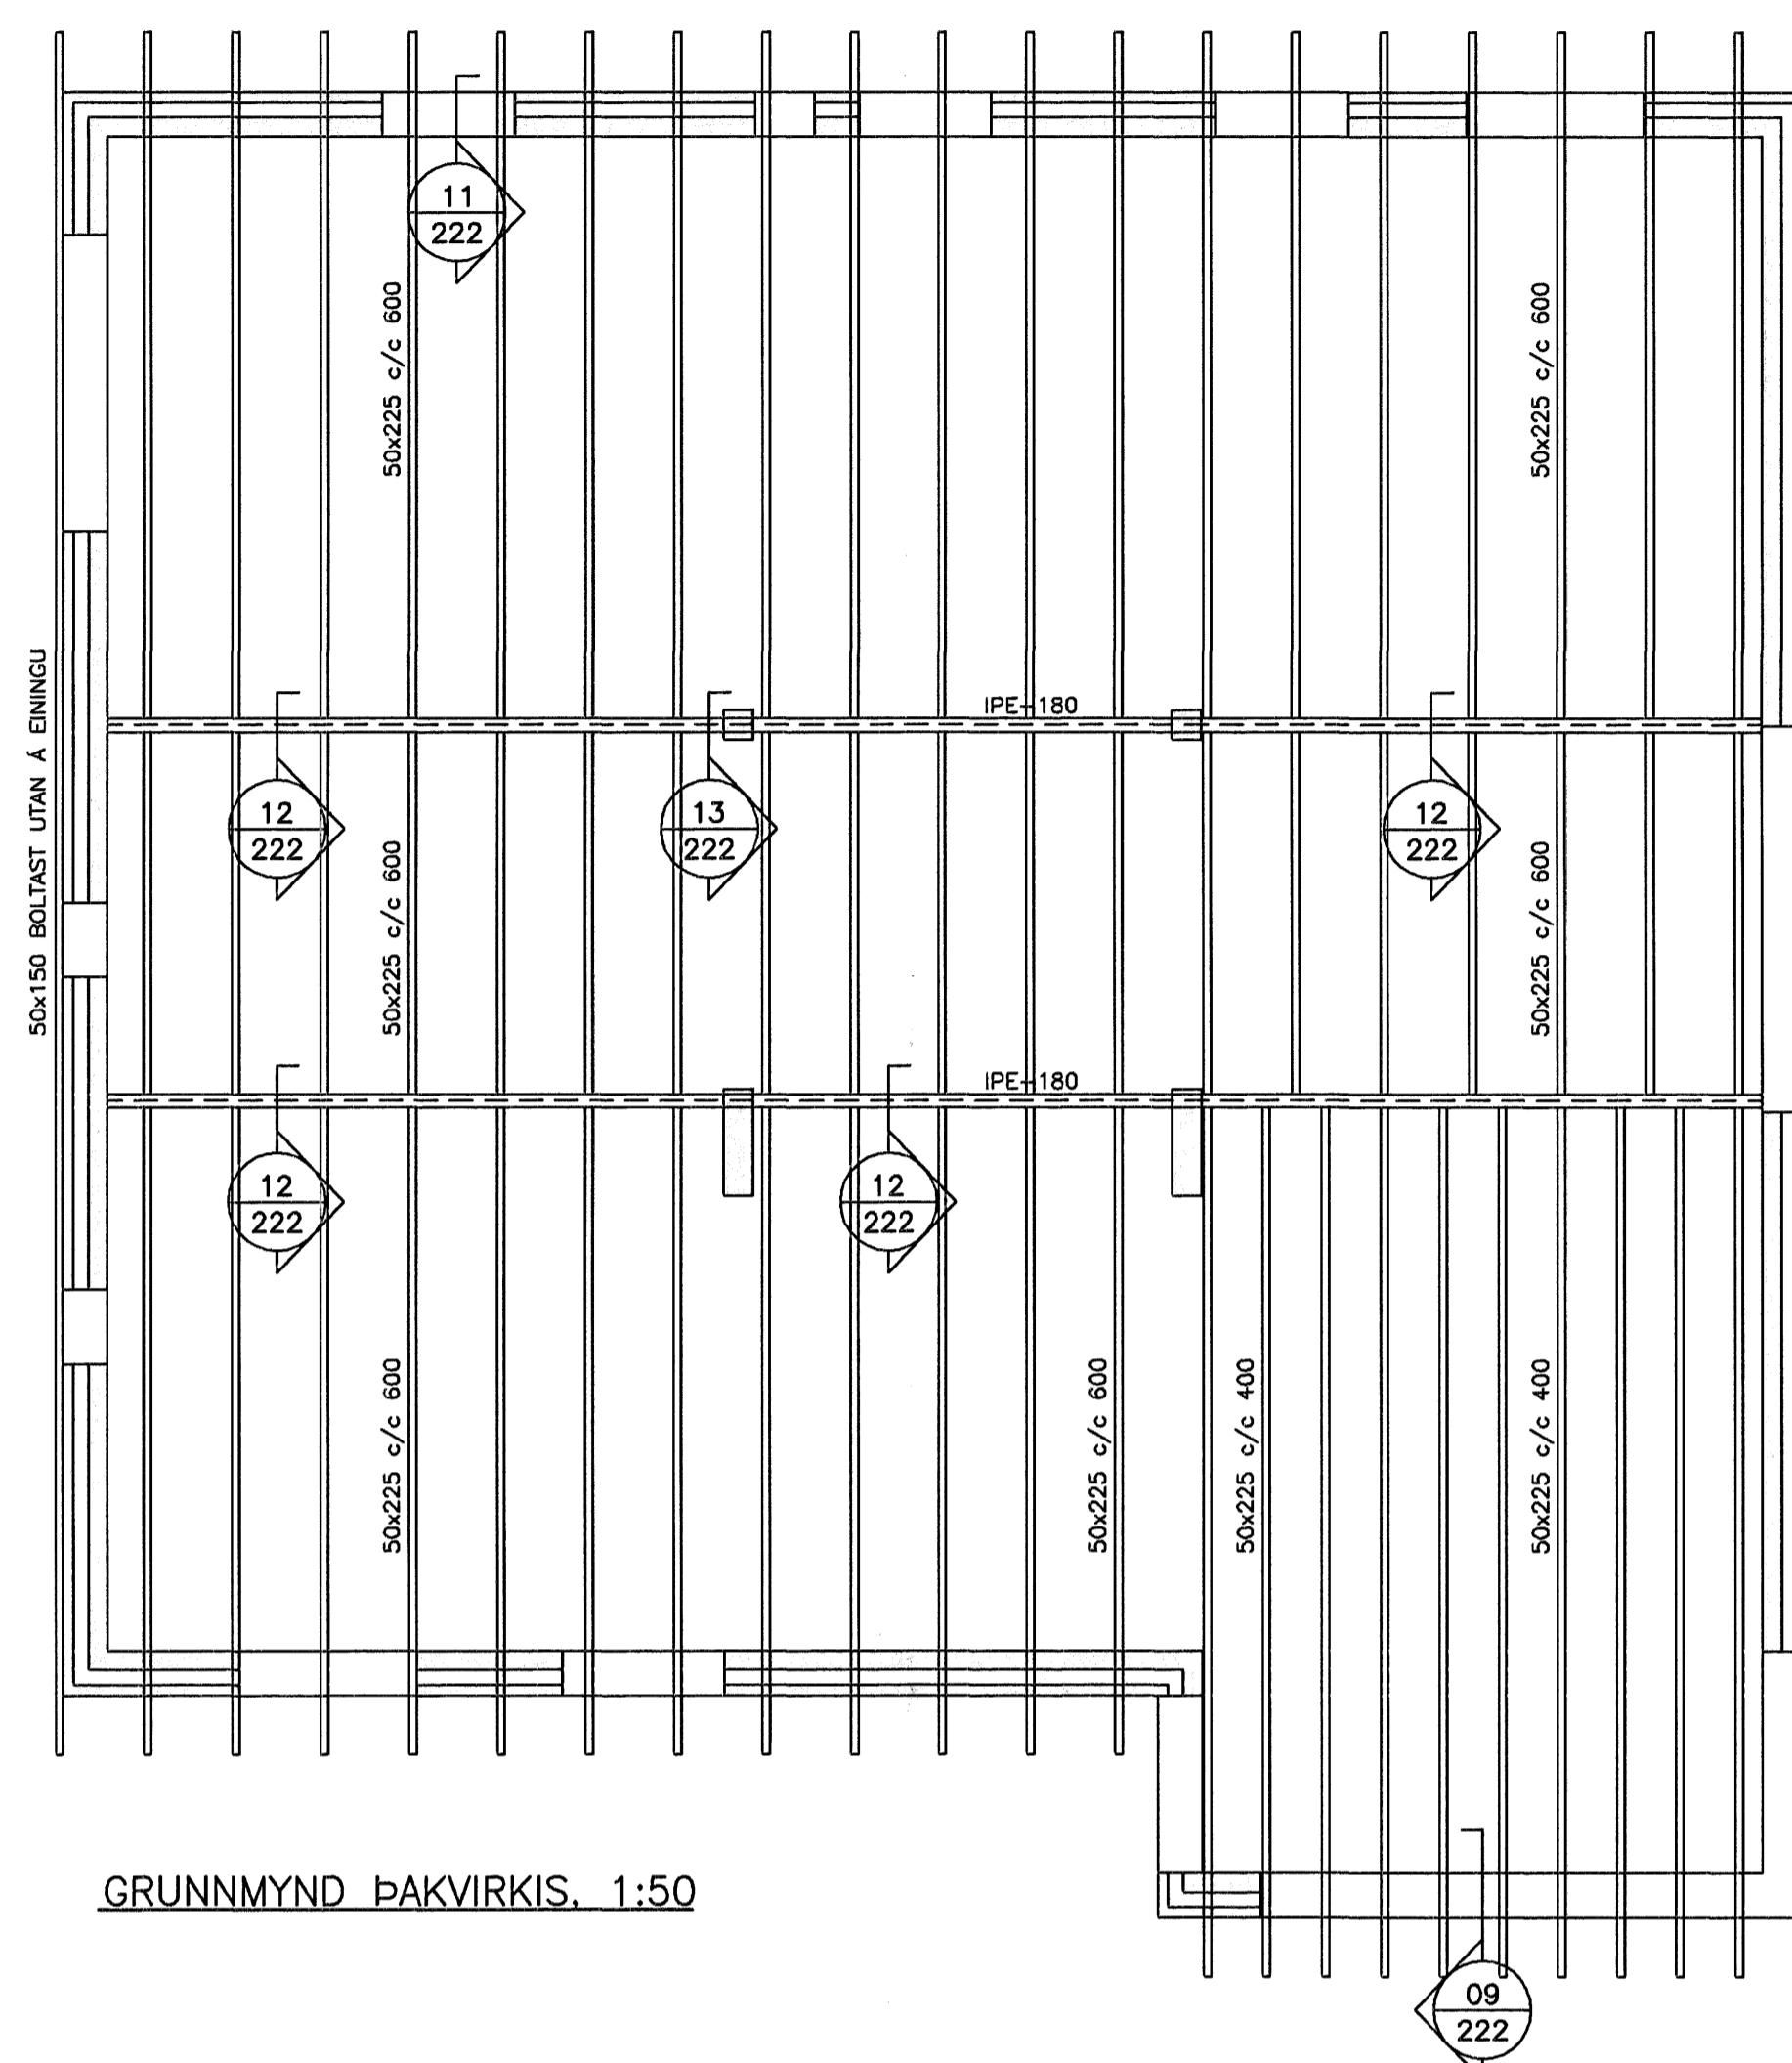
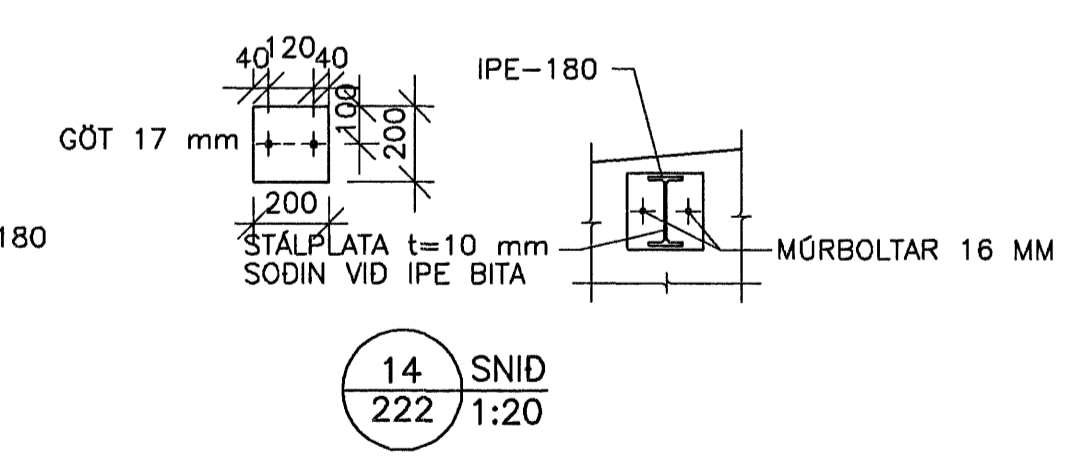
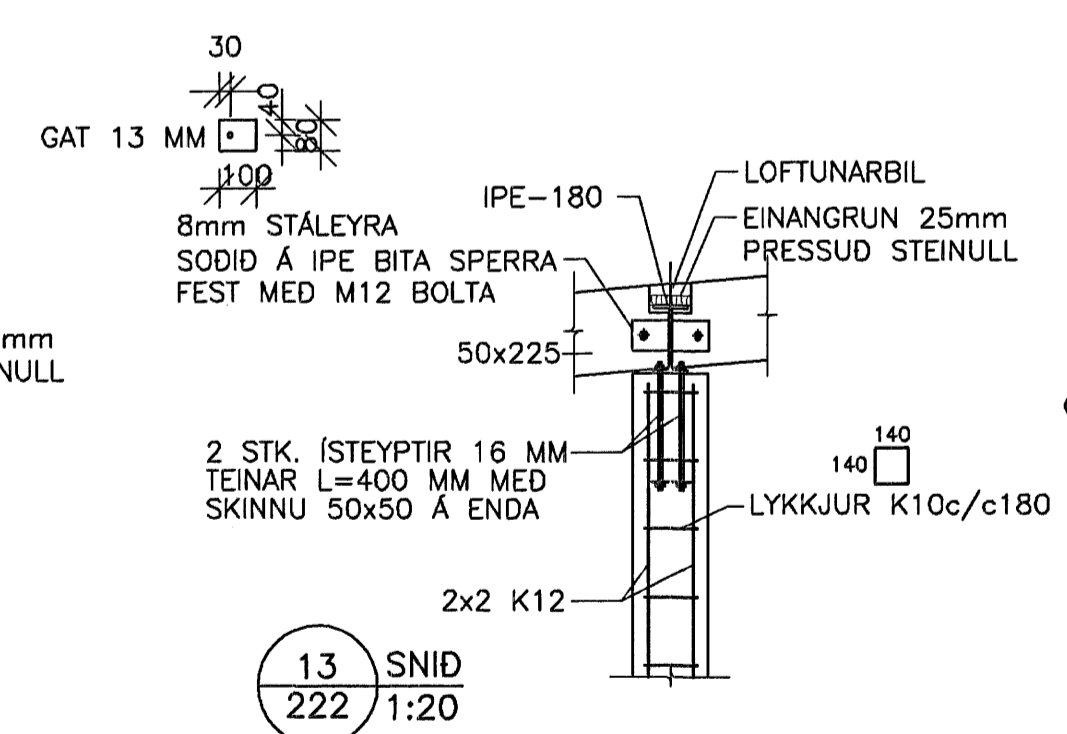


DACI	NR.	PREYTINGAR	SAHJ.

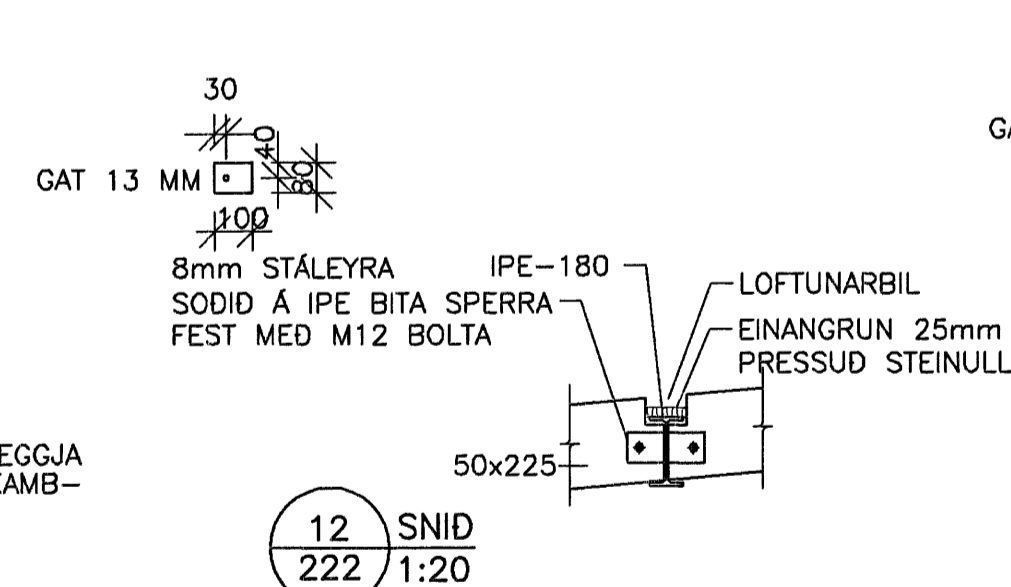


GRUNNMYND ÞAKVIRKIS, 1:50

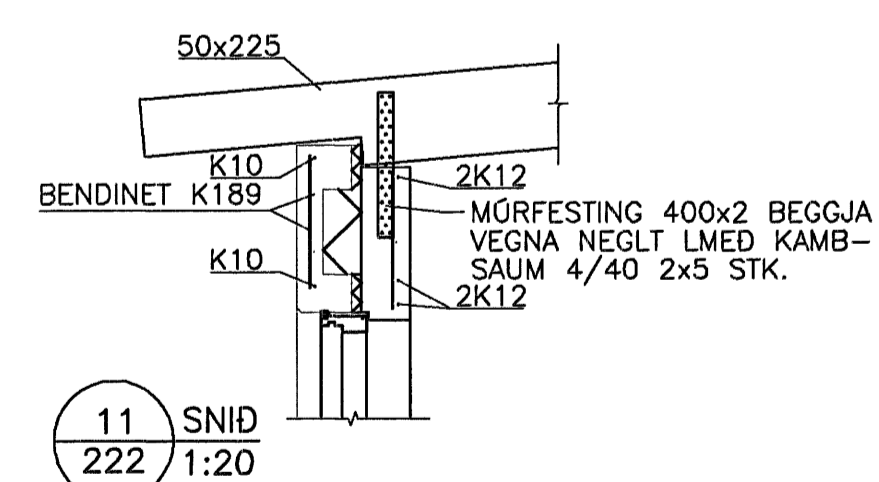

SKÝRINGAR SJÁ TEIKN. NR. 200

Samþykkt þann
03 JULI 2007
Byggingfulltrúinn í Hafnarfirði
F.h. Sigurbjartur Halldórsson

VERKFRÆÐIÞJÓNUSTAN EHF

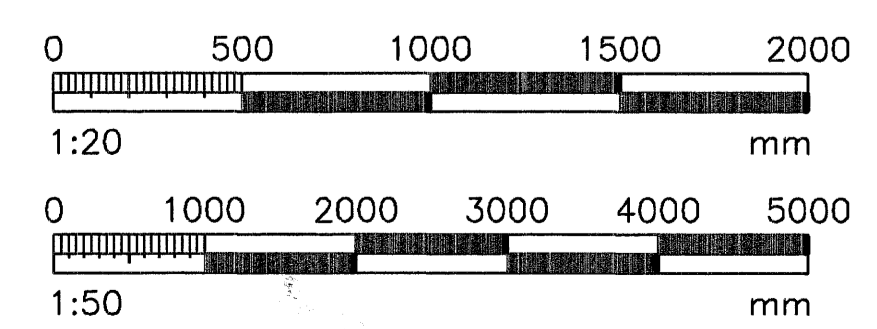

HEIT TITILL SKÓGARÁS 20 HAFNARFJÓRÐUR	VERKSGIÐ 07.32	DAGS 12.06.2007
HEIT TITILL SPERUPLAN GRUNNMYND OG SNID	SKYRSLA STEYPT HÖS	SKYRSLA 211
HEIT TITILL FRUMMÓTGAFA	SKYRSLA Jón Guðmundsson 280235-4329	SKYRSLA FRUMMÓTGAFA
HEIT TITILL 222	SKYRSLA 1:20/1:50	SKYRSLA 222