


GRUNNMYND 1.HÆÐ 1:50

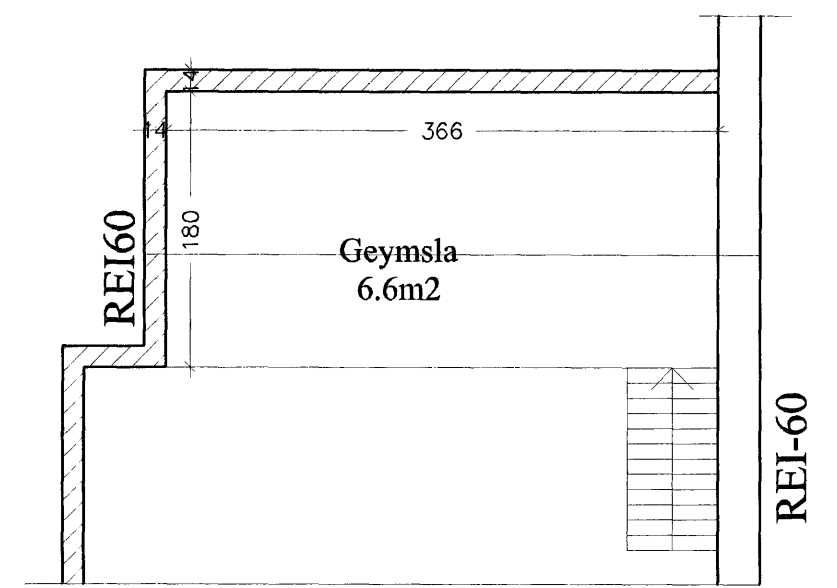

GRUNNMYND MILLIÖSTANNA 1:50

17 JULI 2007

Byggingulltrúinn í Hafnarfirði  
F.h. Sigurbjartur Halldórsson

verkefni:  
Glitvellir 14

heiti teikningar: Grunnmynd m.v. 1:50  
dags: 23.4.2007 Nr. A 201

Ársæll Vignisson Arkitekt  
kt. 101255-3369  
Hamraborg 7  
200 Kópavogur 555 4795

18.4.2007 *[Signature]*