



Pórhildur Kristjánsson Kl:040851-4969  
 Samþykkt:  
 Undirritun samráðingartönnubar

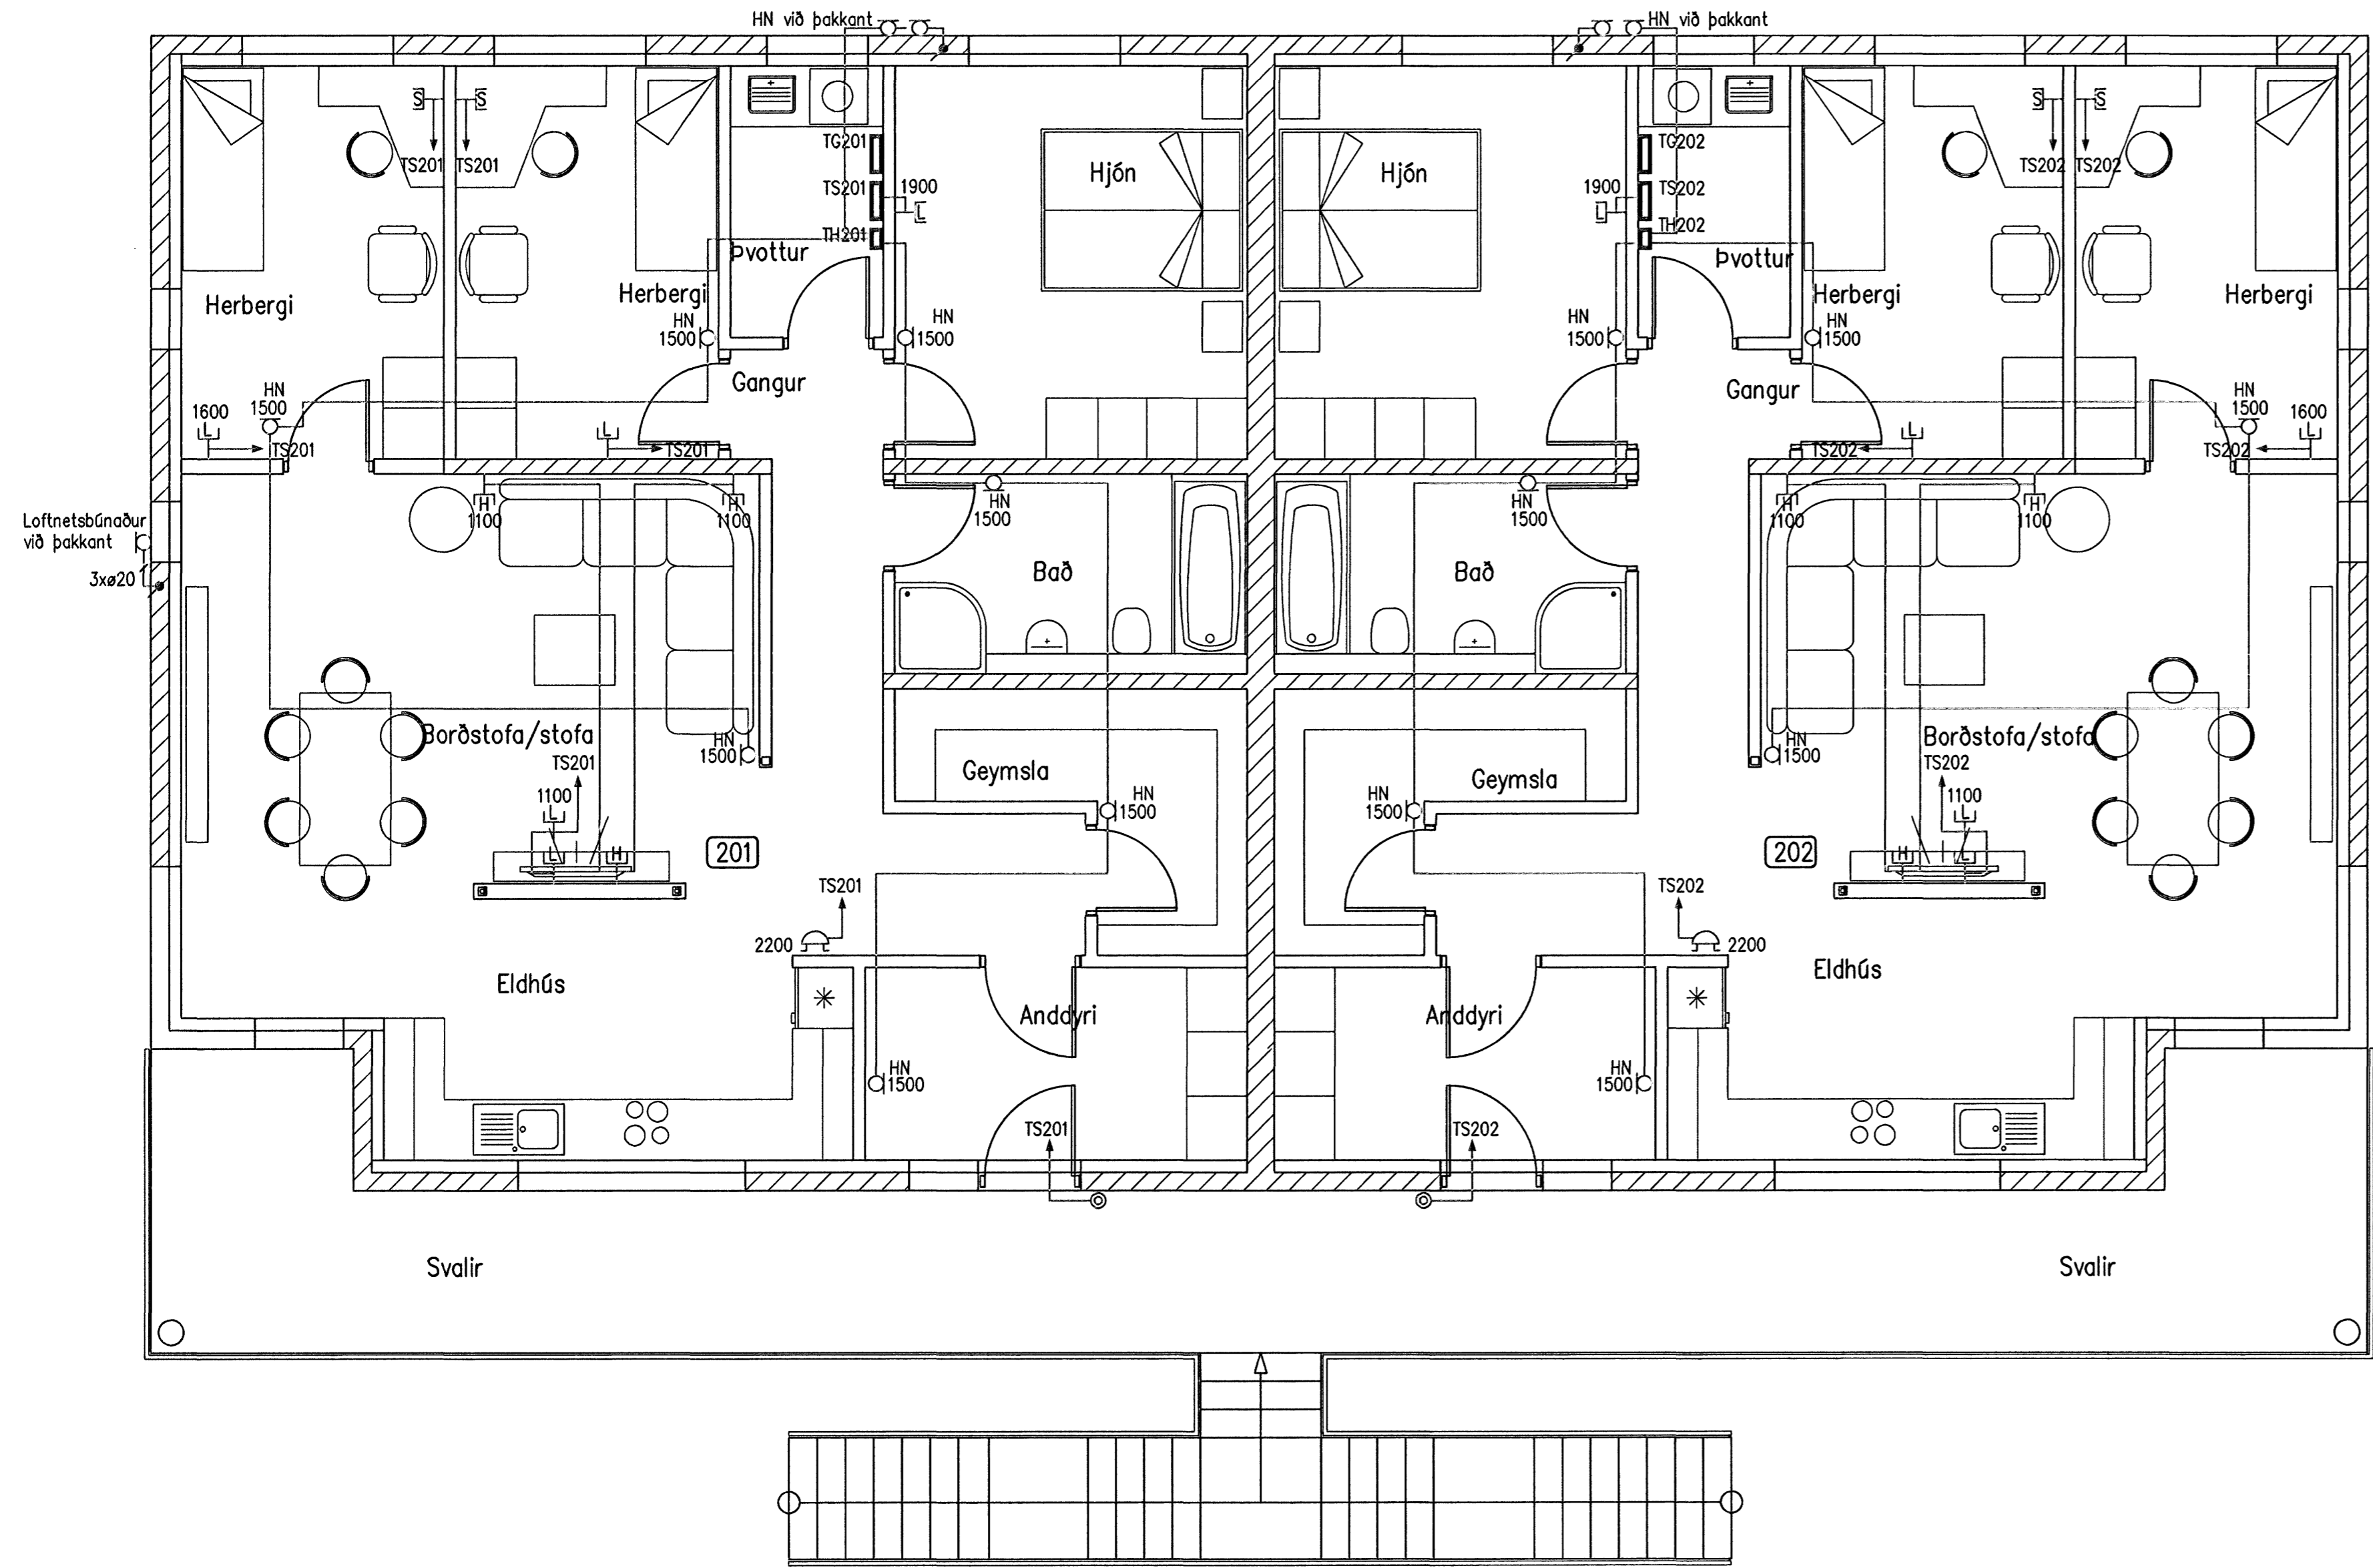

Grunnmynd 2. hæð, 1:50

**VERKHÖNNUN**  
VERKFRÆÐIRÁÐGJÖF

AKRALIND 6, 203 KÓPAVOGI, KT: 650107-1280  
 Sími: 570-5800, Fax: 570-5810  
 WWW.VERKHONNUN.IS, VERKHONNUN@VERKHONNUN.IS

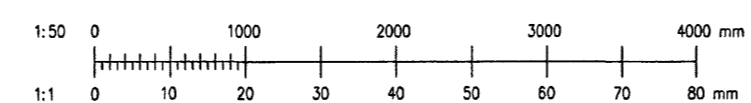

|     |       |          |     |     |          |
|-----|-------|----------|-----|-----|----------|
| Br. | Dags. | Breyting | Br. | St. | Verkeign |
|     |       |          |     |     |          |

|        |           |            |
|--------|-----------|------------|
| MBP    | BSH       | 11.07.2007 |
| Wannab | Tilfarab  | Dagb.      |
| EJ     | A1        | 1:50       |
| Teknab | Bláskarab | Málverkab  |

GLITVELLIR 2, HAFNARFIRÐI  
 RAFLAGNIR  
 SMÁSPENNA 2. HÆÐ  
 Skid: GL2-3201.dwg

2007.035  
 GL2.3201 A

Verk- og tekiþingdómer