



Döðugur Kristjánsson Kt:040851-4969  
 Samþykkt: *Jann*  
 Undirritun samráðsábyrgðarmanns

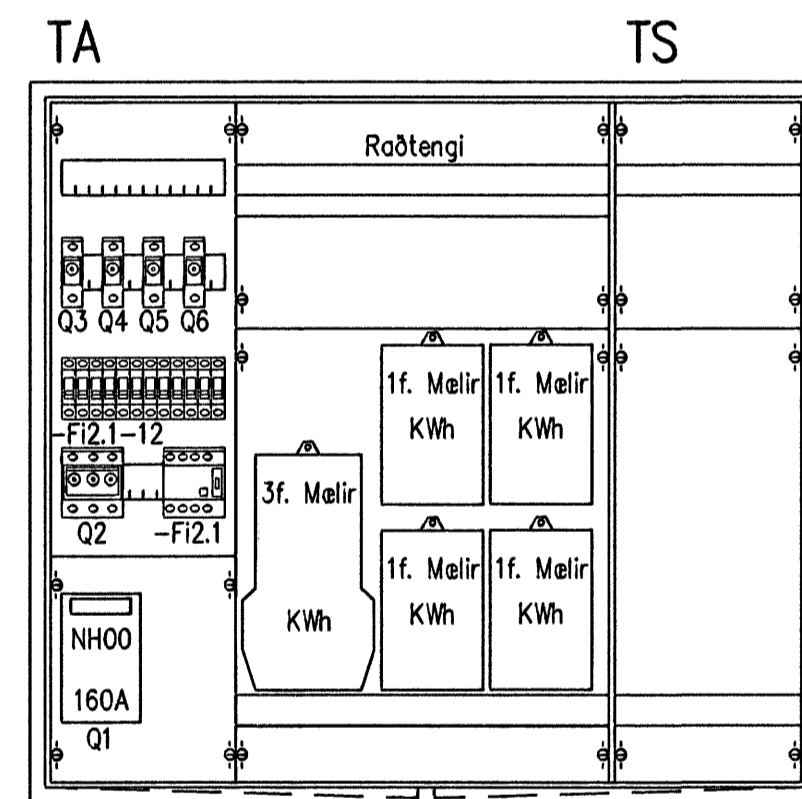

Hæð u.p.b. 950mm  
 Breidd u.p.b. 1050mm  
 Dýpt u.p.b. 215mm

Útlit töflu TA/TS, 1:10

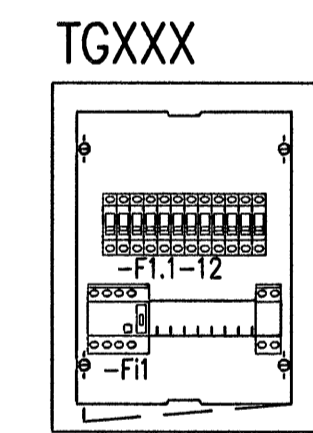


Hæð u.p.b. 460mm  
 Breidd u.p.b. 350mm  
 Dýpt u.p.b. 95mm

Útlit töflu TGXXX, 1:10

**VERKHÖNNUN**  
 VERKFRÆÐIRÁÐGJÖF

ÁKRALIND 6, 203 KÓPAVOGI, KT: 650107-1280  
 Sími: 570-8500, Fax: 570-8510  
 WWW.VERKHÖNNUN.IS, VERKHÖNNUN@VERKHÖNNUN.IS

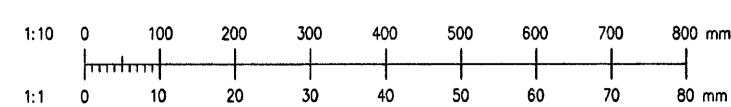

Br.	Daga.	Breyting	Br.	Sp.	Verkaup
B1	11.07.2007	Stofntagnir			MBP

MBP	BSH	06.06.2007
Hanna	Vinfróð	Daga.
EJ	A1	1:10
Teknað	Blöðlað	Málavörð

GLITVELLIR 2, HAFNARFIRÐI  
 RAFLAGNIR  
 EINLÍNEMYNDIR TAFLNA  
 Skv: GL2-7001.dwg

2007.035  
 GL2.7001 B1

Verk- og teikningáætt