



GÓLGHITALAGNIR-ORKUGJÖF
TAFLA

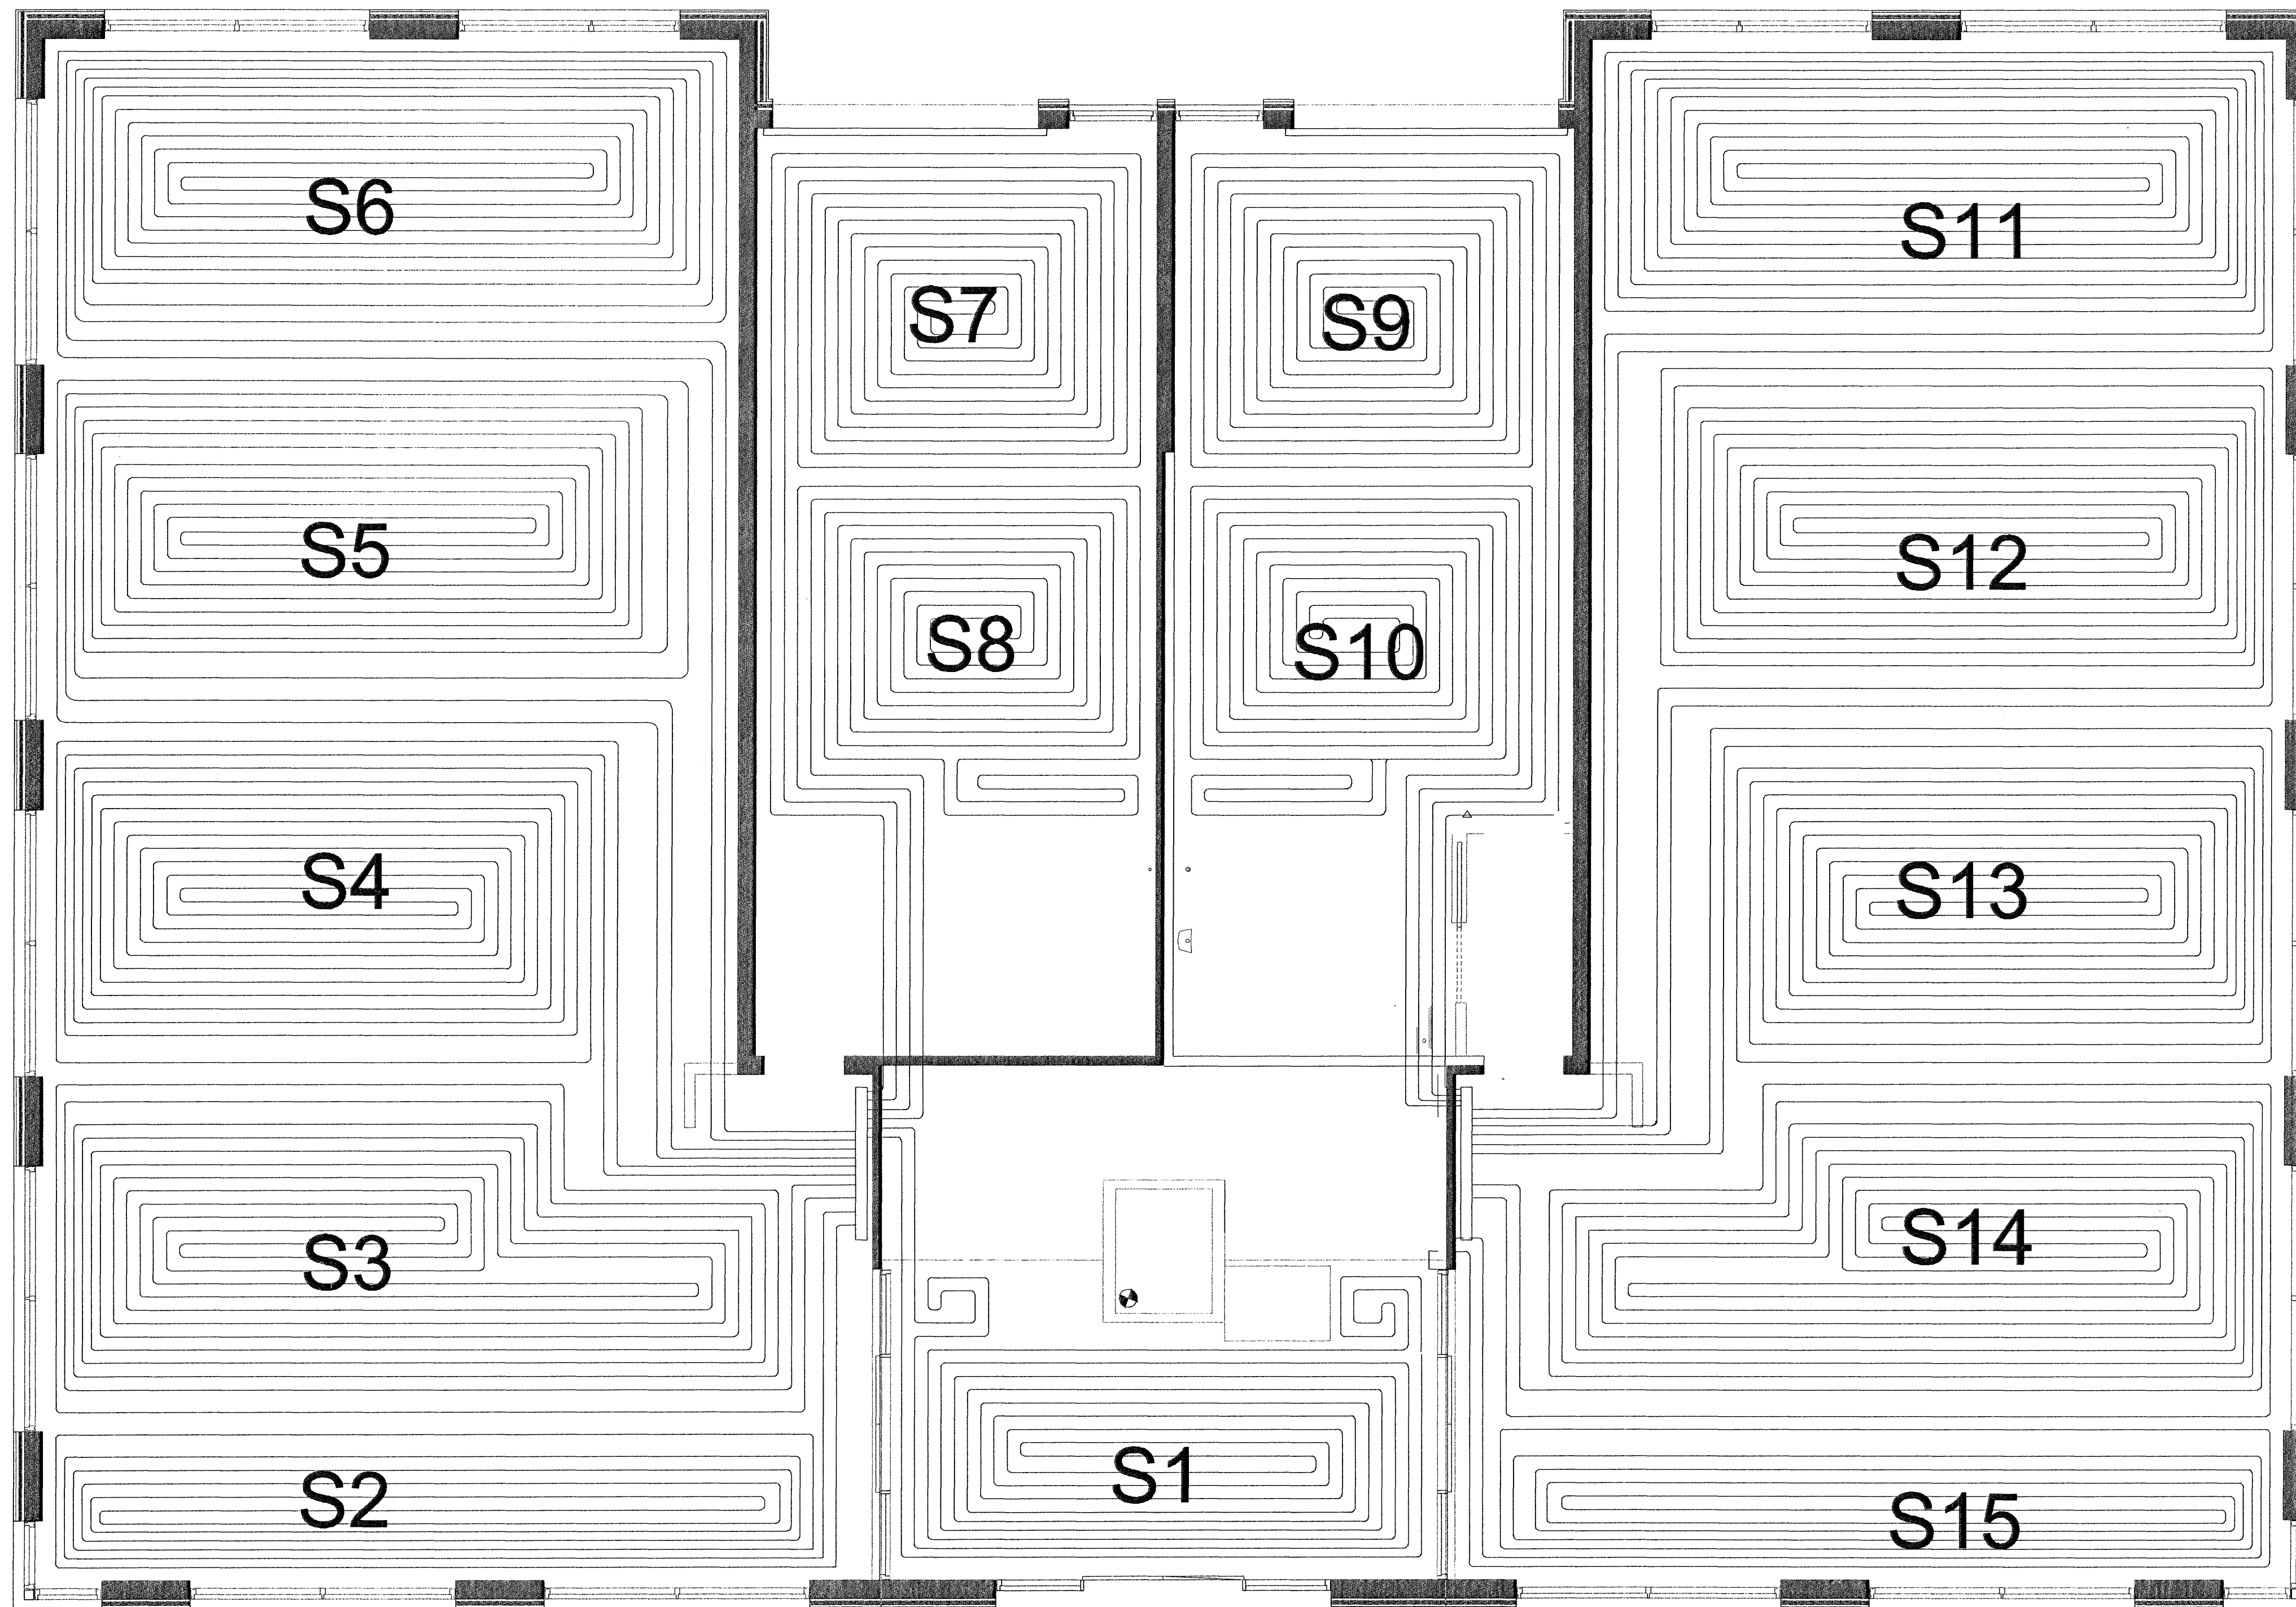

NR	LENGD m	ÞETTLEIKI mm	ORKU GJÖF Wött	Rör mm
1	80	200	650	15
2	90	200	700	15
3	120	200	1200	15
4	120	200	1000	15
5	120	200	1000	15
6	120	200	1000	15
7	100	200	800	15
8	100	200	800	15
9	100	200	800	15
10	100	200	800	15
11	120	200	1000	15
12	120	200	1000	15
13	120	200	1000	15
14	120	200	1200	15
15	90	200	700	15

Samþykkt adalhönnundur *Þorvaldur*
Kennitala 020673-3799

Samþykkt lagnahönnundur
Kennitala 190157 3509 *Óskur Ásgjörð*

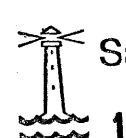Nordurhella 17  Samþykkt þann
18 JULI 2007
Hafnarfjordur Byggingfulltrúinn í Hafnarfirði
F.h. Sigurbjartur Halldórsson

HITALAGNIR 1. HÆÐAR
GRUNNMYND
TAFLA

Mkv. 1 : 50
1 : 10 Dags. 17.maí 2007

Reiknad ÓÁ Teiknad ÓÁ

Sími 840 6621 Verk nr. 1018 Blad nr. L03
Rafpóstur

- ① Ø 15 mm PEX GÓLGHITALAGNIR m200
- ② JÁRNBENNT BOTNPLATA
- ③ EINANGRUN

SNID Í BOTNPLÖTU
MKV. 1:10

