

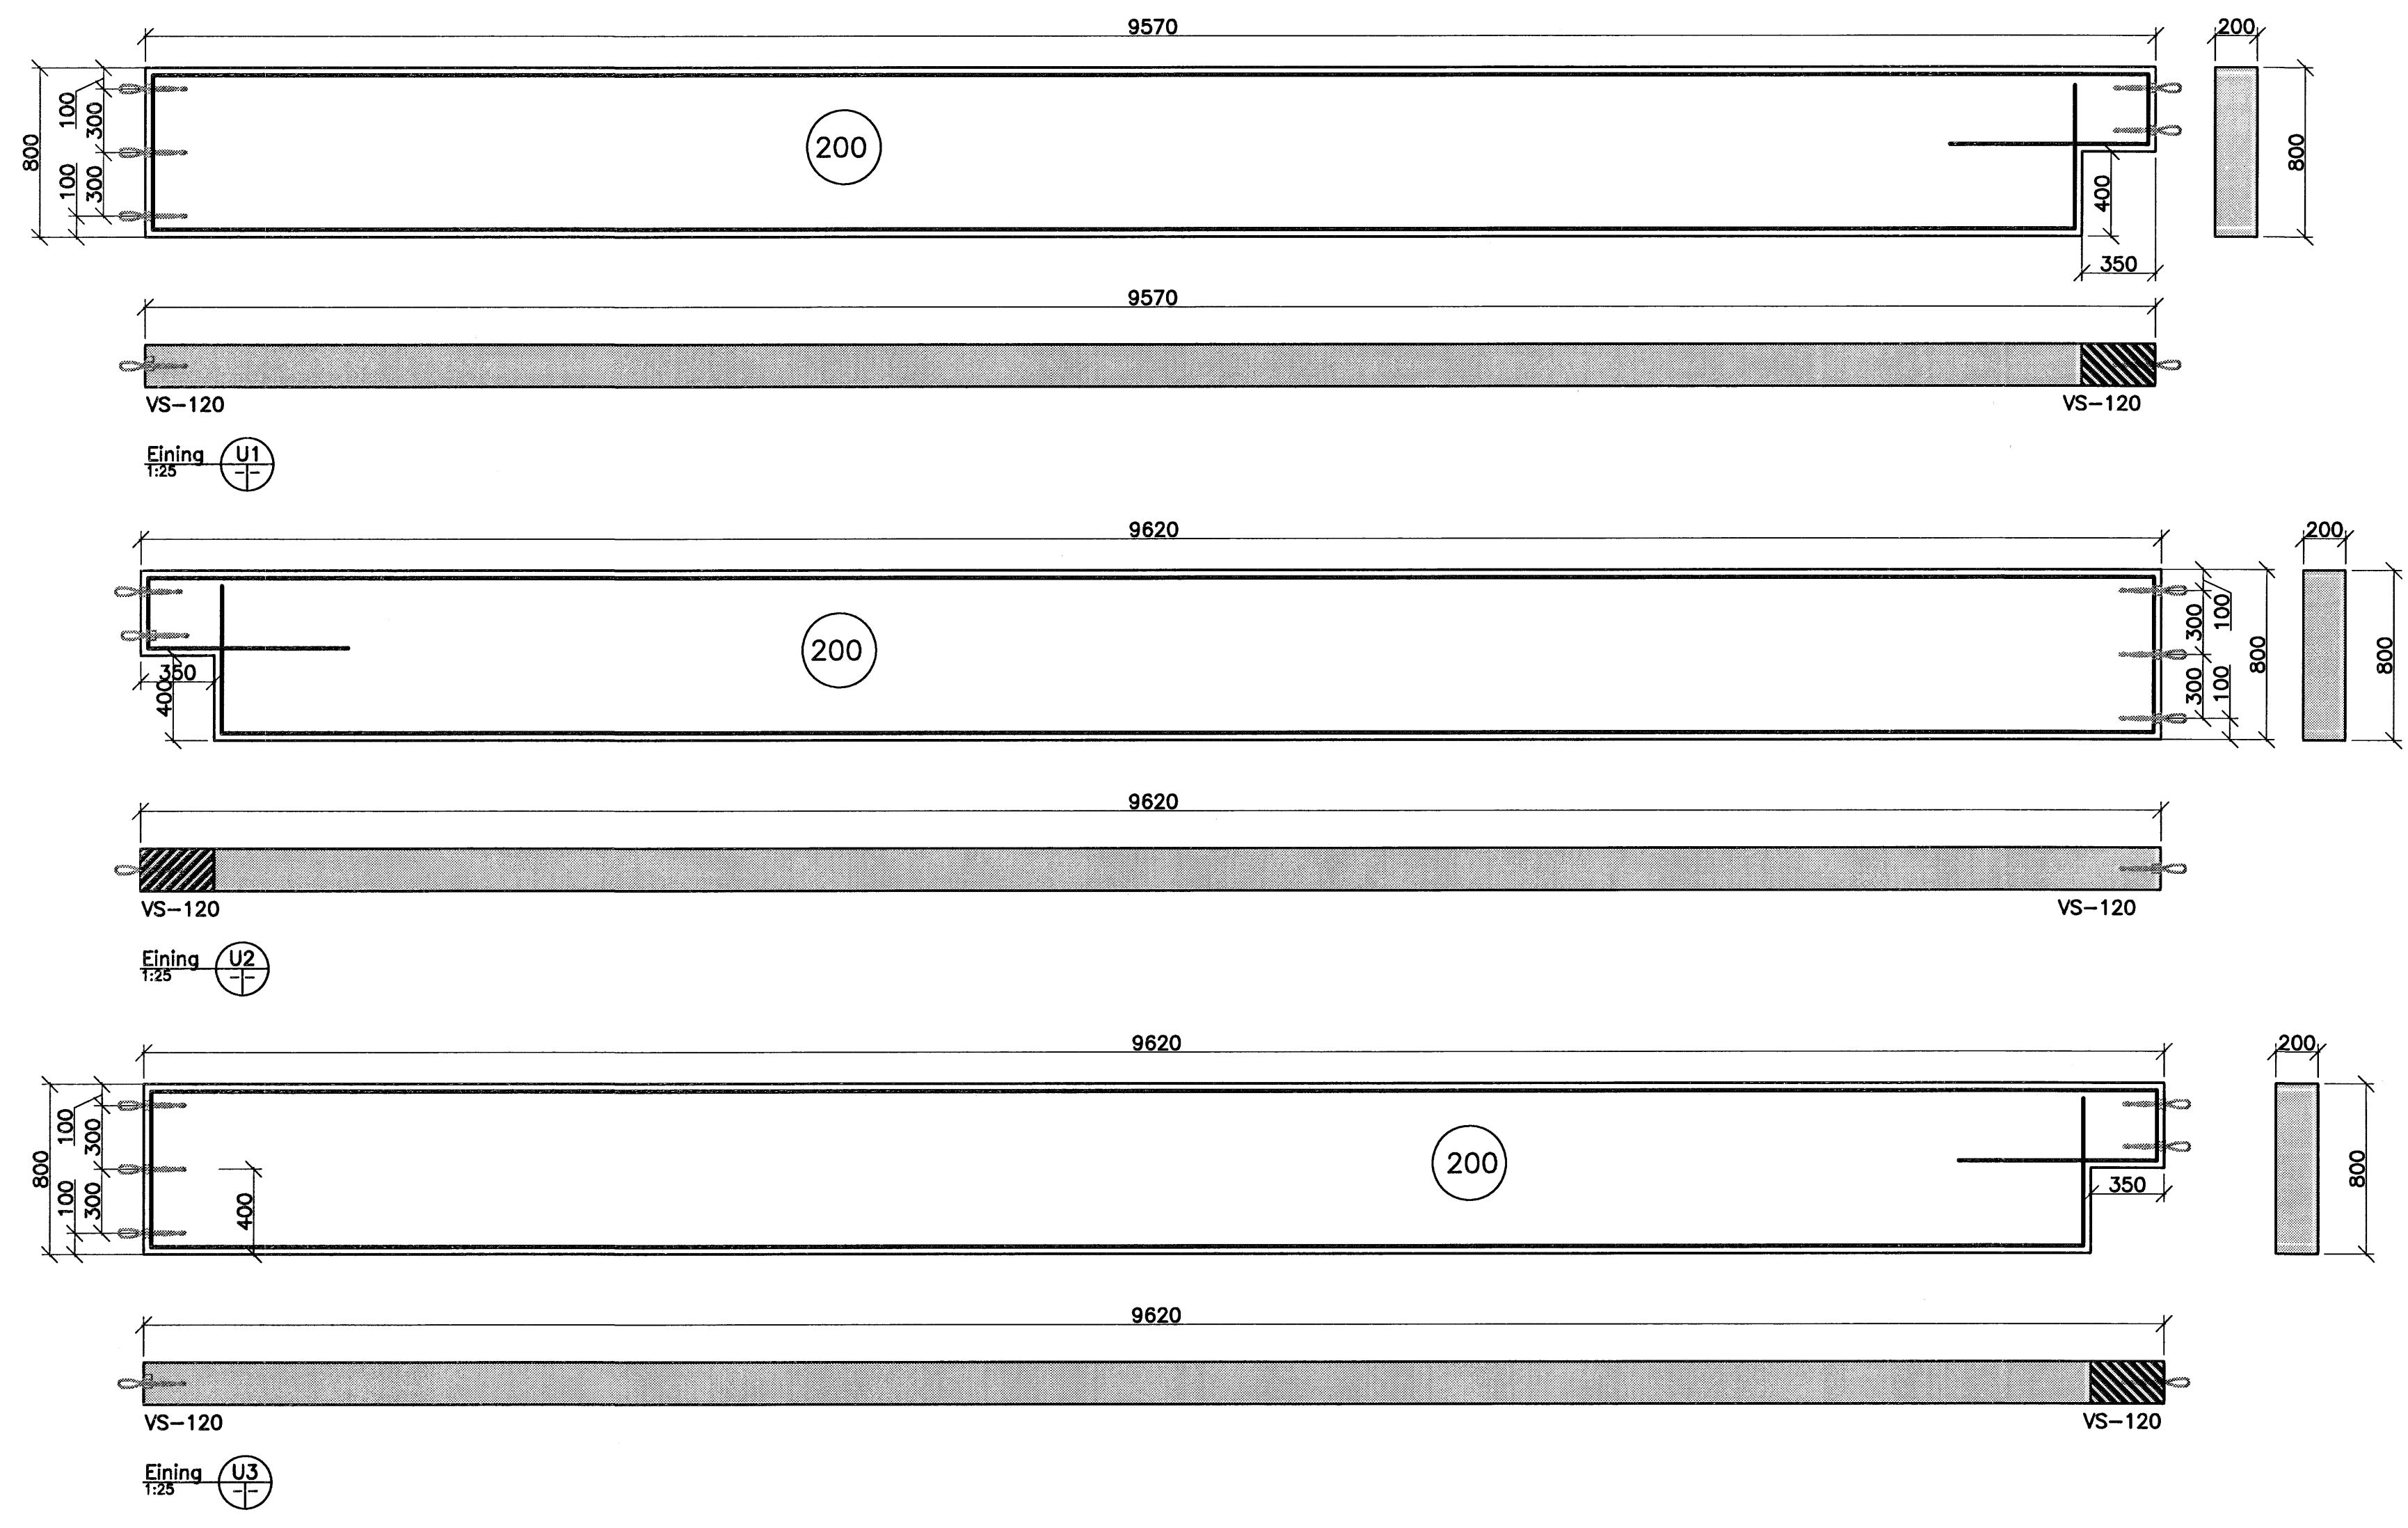


Grunnmynd sökkuls
1:100

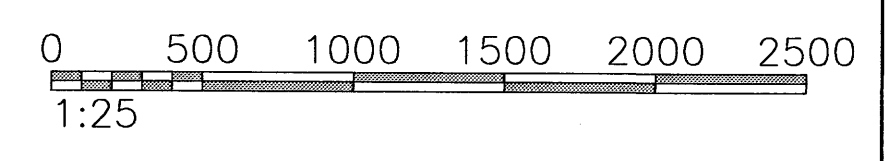

Samþykkt þann
18 JULI 2007
Byggingufulltrúinn / Hafnarfirði
F.h. Sigurbjartur Halldórsson

071
ARKITEKTAR
Jón Þór Þorvaldsson AÍ, FSSA
Kt. 021256 7579

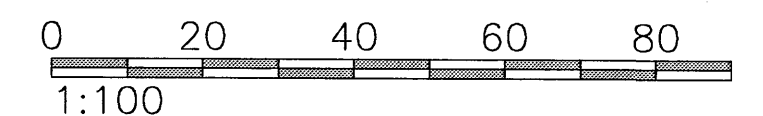

Áritun samræmingarhönnuðar

Nr.	Dags.	Breyting.	Af.
<p>FJÖLHÖNNUN ehf. Stórhöfða 27, 110 Reykjavík Sími: 5250300 Fax: 5250309 Verkfræðistofa Netfang: fjolhonnun@fjolhonnun.is</p>			
Norðurhella 8, Hafnarfirði			Nr. 16-01
Burðarþol Grunnmynd sökkla og sérteikningar			Kvarðar 1:100, 1:25
Reikn. KA	Teikn. KA	Nr. 07-119	Dags. 21.06.07
Samþ. Kristján Björnsson		Kennitala: 051257-6349	