


SNEIÐING A - A M 1:50

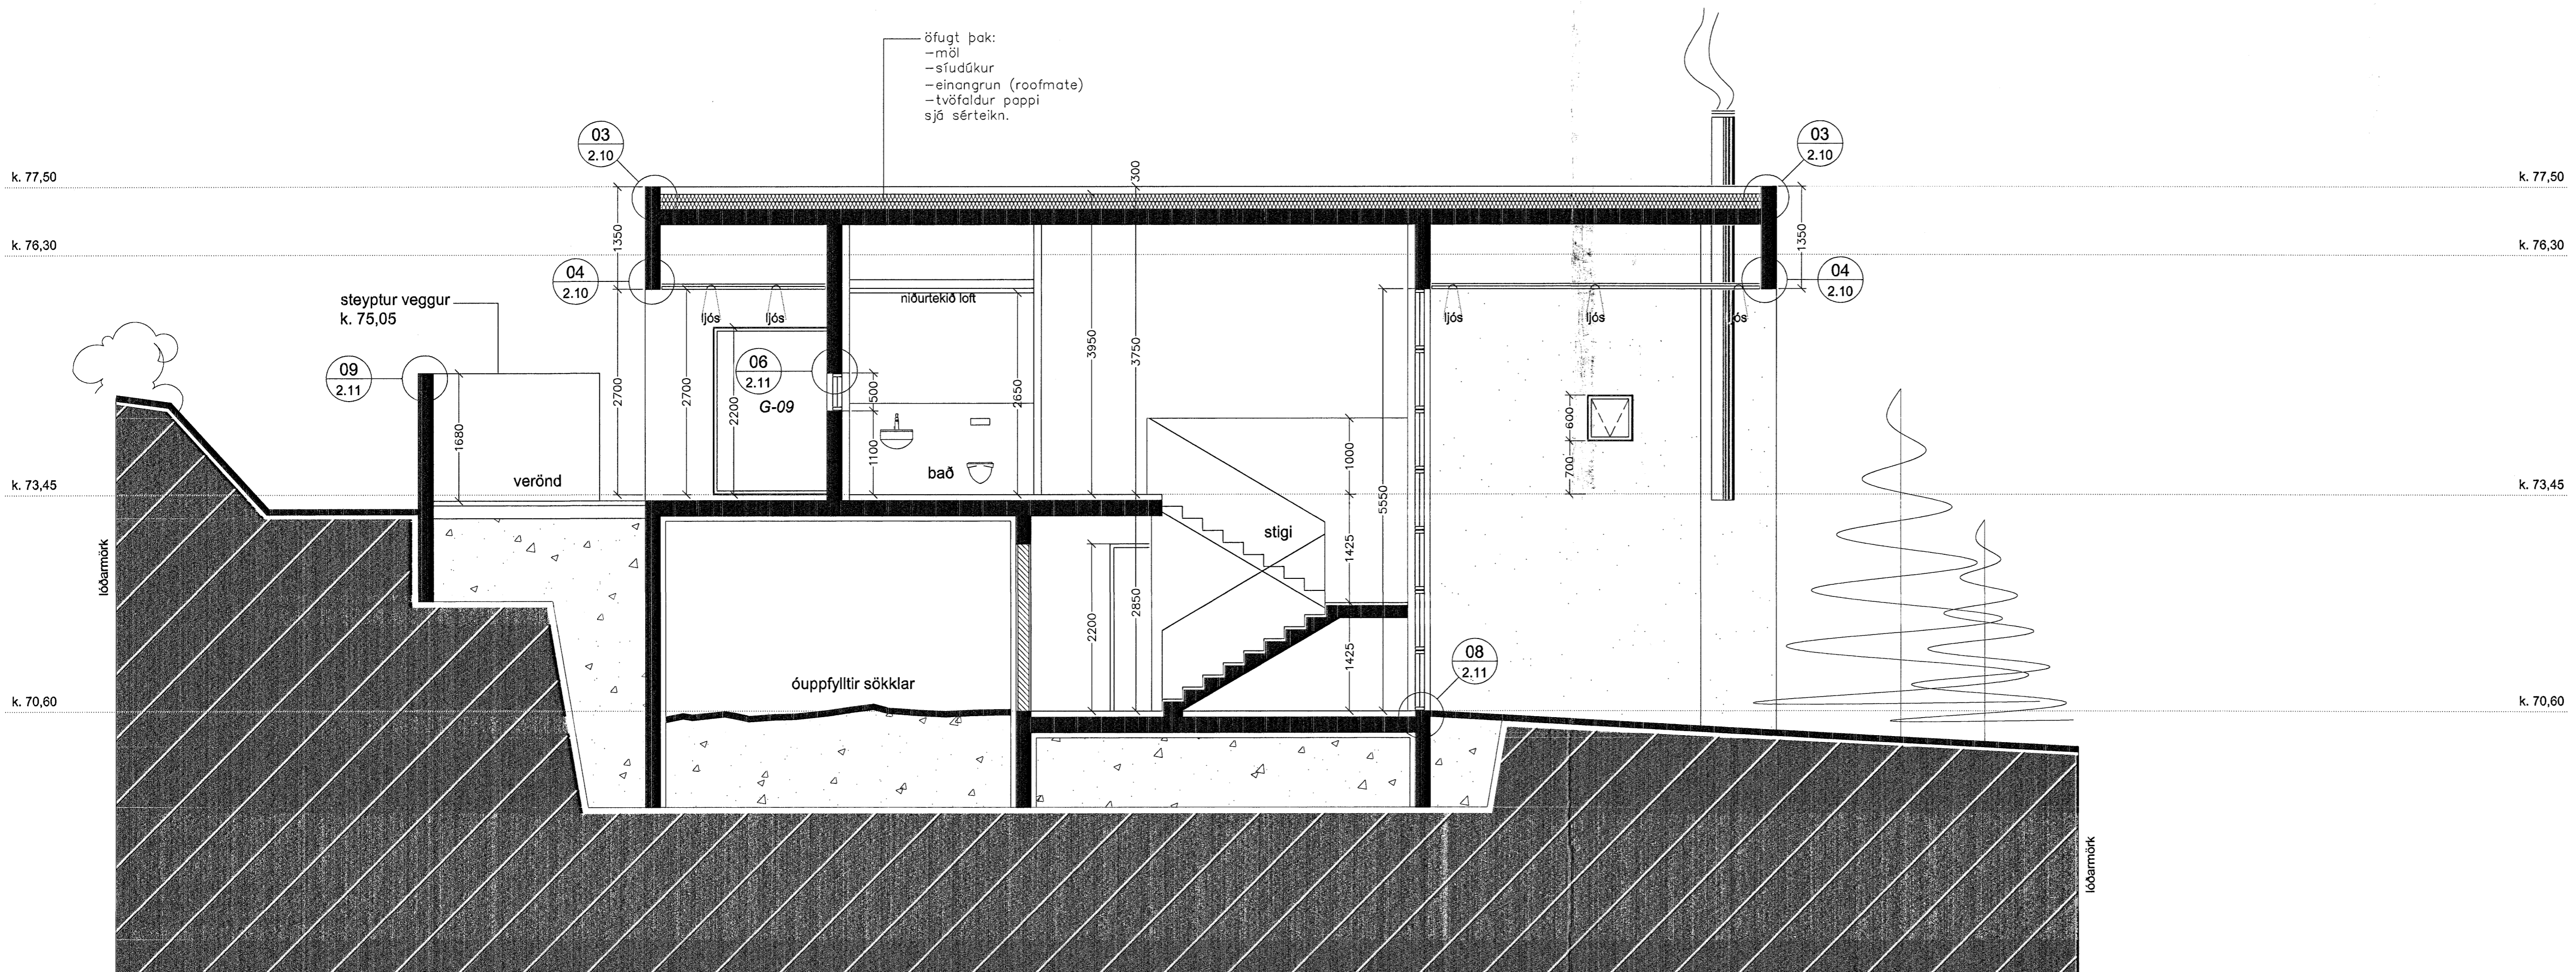

SNEIÐING B - B M 1:50

Verkefni:	Fjóluás 22, Hafnarfirði
Verkhúsi:	Einbýlishús
Teiknúmer:	sneiðingar a - a og b - b
Teiknúmer:	2.03
Mælikvæði:	1:50
Teiknað:	RA
Yfirfarð:	
Samþykkt:	
Verknúmer:	06069
Útgáfudagur:	5. júlí 2007
Teiknisió:	
Úprentað:	


ARKIING
 BOLHOLT 8 - 105 REYKJAVÍK
 Sími: 551 0870 - Fax: 551 0875
 arkining@arkining.is - www.arkining.is
 GUEMUNDUR KR. GUEMUNDSSON, ARKITEKT
 ÓLAFUR SIGURDSSON, ARKITEKT
 SIGURDUR HALLGRIMSSON, ARKITEKT
 HJÓRTUR PÁLSSON, BYGG.FR.