




13-13

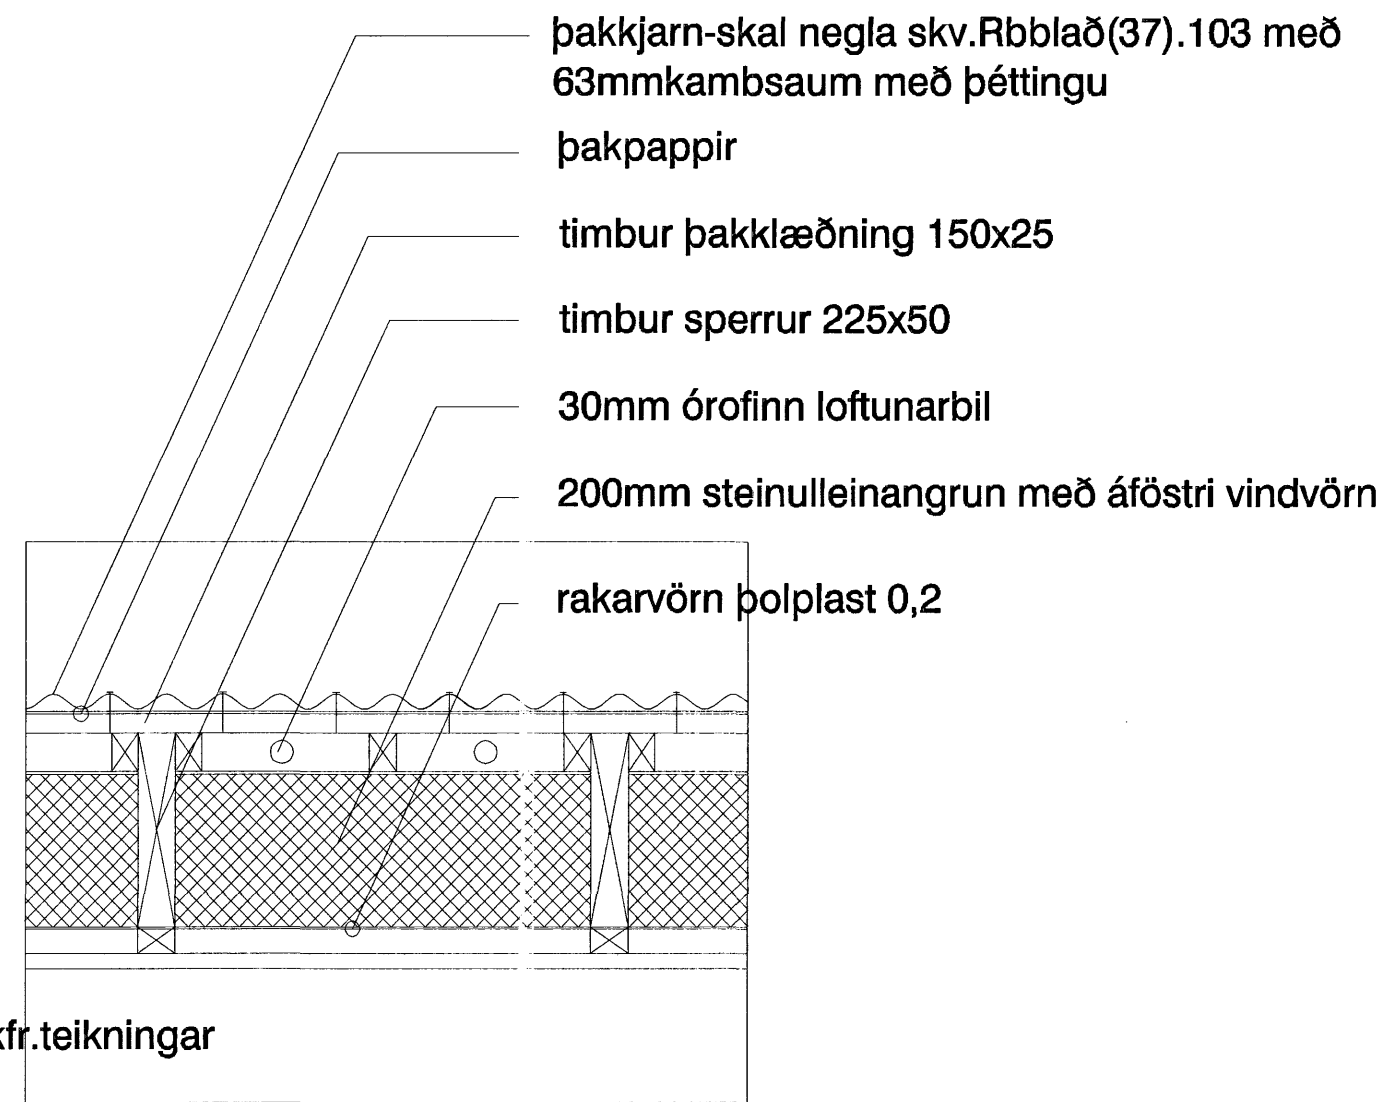

16-16

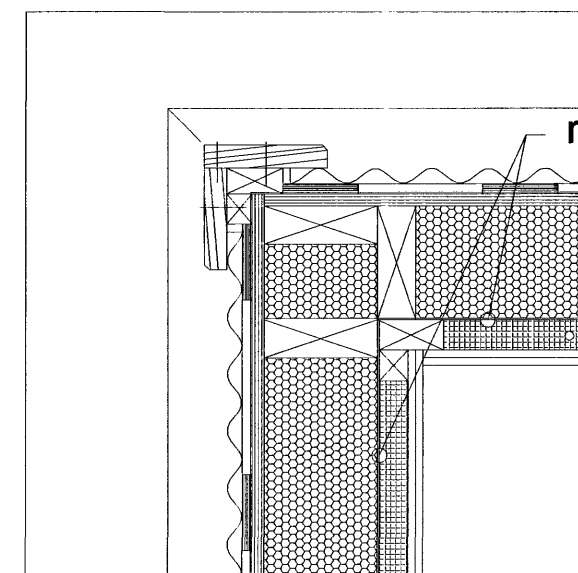

14-14

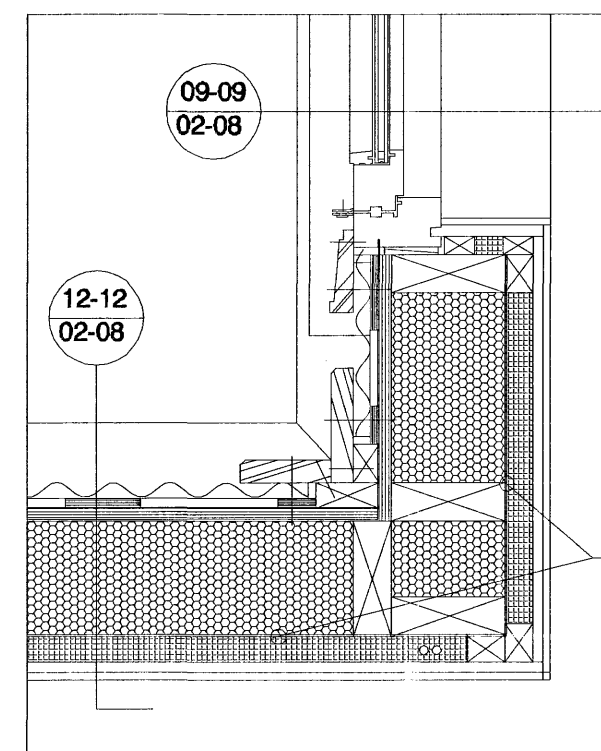

15-15

Samþykkt þessi
13 JULI 2007
Byggingafulltrúinn í Hafnarfirði
F.h. Sigurbjartur Halldórsson

○ sægeimur arkitektar hafnarfjörð

Yfirarið:
Marteinn Huntingdon-Williams, RIBA; FAÍ
Bratttholti 01-01 220 Hafnarfjörður
kt: 130755-8019
gsm: 869 7354
© sægeimur arkitektar 2007

Drekavellir 43
Hafnarfjörður

byggingaruppdrættir

Dags. 04.04.2007

Verknr. 157.0

Teiknr. 02-09

Efni. sneiðing 13-13, 15-15 og 16-16

Mkv. 1:5