


GRUNNMYND 1:50

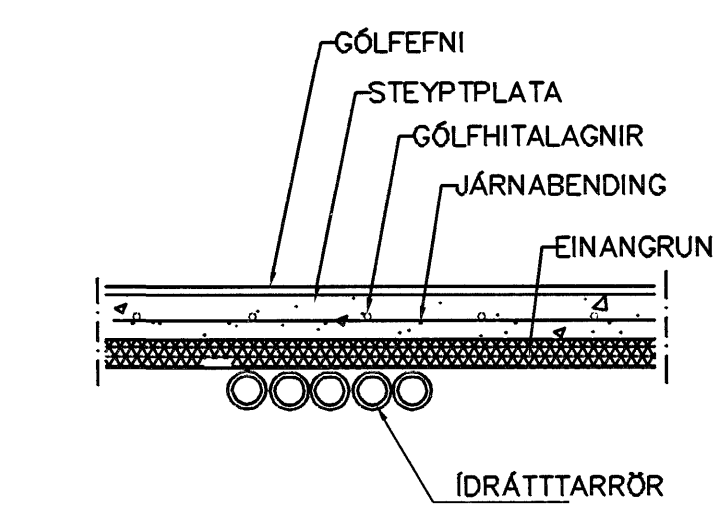

LAGNIR, SNIB, 1:20

Samþykkt þann
11 JULI 2007
Byggingulltrúinn / Hafnarfirði
F.h. Sigurbjartur Halldórsson

Br.	Dags.	Eðli breytinga	Sign.
STEINHELLA 8.3 HAFNARFIRÐI			
FÆÐURÖR HITA OG VATNS			
MKV.	1:50	1:20	
DAGS.	MÁÍ 2007		
VERK NR.	2620		
TEIKN. NR.	2-02		
HANNAÐ	SIG. ÞORLEIFSS. KT. 241148-3009		
TEIKNAD	G.H.		
YFIRFARIÐ			
TÆKNIPJÓNUSTA SIGURDAR ÞORLEIFSSONAR ehf STRANDGÖTU 11 220 HAFNARFIRÐI Sími 555-4255 FAX 565-2875 E-mail tsth@simnet.is			