


GRUNNMYND 1 HÆÐAR 1:50

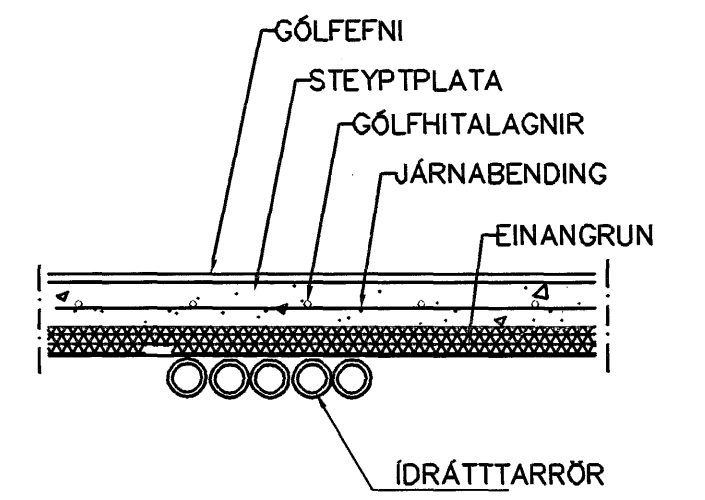

LAGNIR, SNID, 1:20

GÓLFHITALAGNIR
20x2.5 Pe-PEX c/c 150
SJÁ SNID

Samþykkt þann
11 JULI 2007
Bygginguátrúnn í Hafnarfirði
F.h. Sigurbjartur Halldórsson

Br.	Dags.	Eðli breytinga	Sign.
STEINHELLA 3 HAFNARFIRÐI			
GÓLFHITALAGNIR 1 HÆÐAR			
MKV. 1:50 1:500			
DAGS. MAÍ 2007			
VERK NR. 2620			
TEIKN. NR. 2-03			
HANNAD SIG. ÞORLEIFSS. KT. 241148-3009			
TEIKNAD G.H.			
YFIRFARID			
TEKNIJÓNUSTA SIGURDAR ÞORLEIFSSONAR ehf STRANDGÖTU 11 220 HAFNARFIRÐI Sími 555-4255 FAX 565-2875 E-mail tsth@simnet.is			