


Skipalón 4

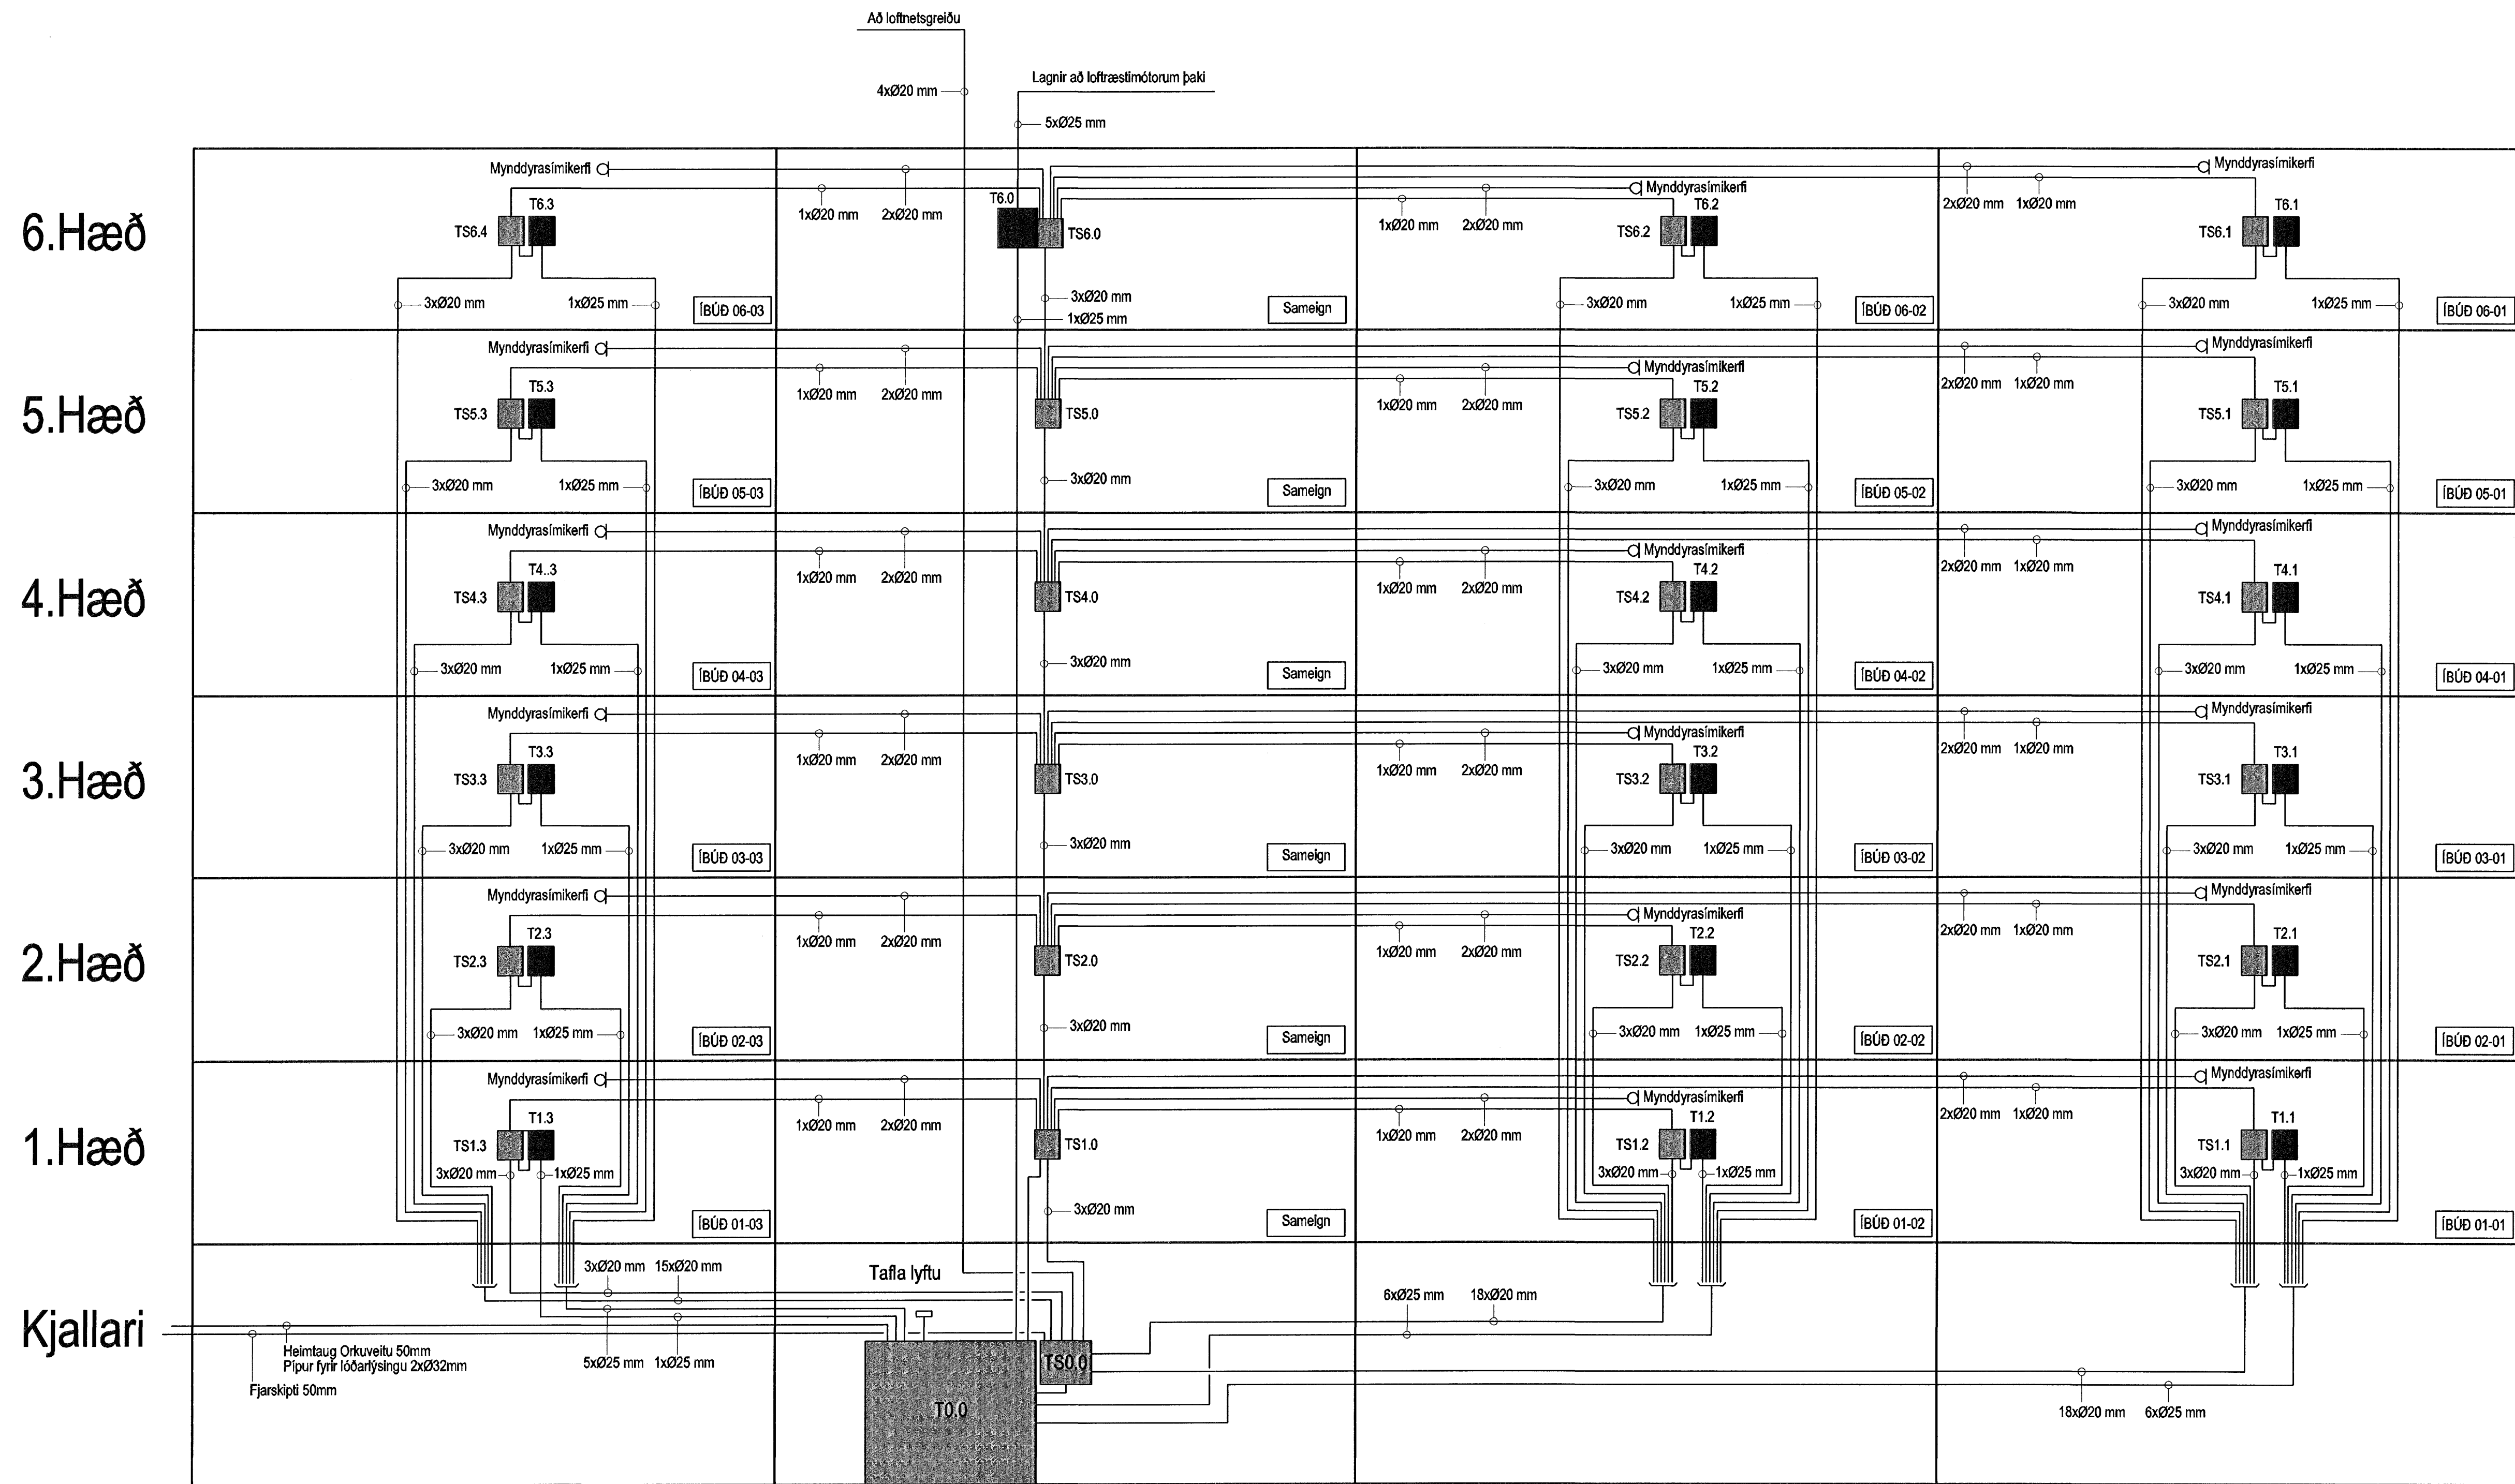

Hönnuður:
Gunnar E Sverfisson
Yfirfarir:

Samþykkt: Davíð Sólvas
kt: 100356-3339

Breytingar:

Aðalhönnuður: *Þráng*

Fjölbýlishús
Skipalón 4
220 Hafnarfirði

Sérmyndir
Dreifikerfi lág- og smáspennu
Mkv: ---

RTS
VERKFRÆÐISTOFA

Grensásvegur 3
108 Reykjavík
Sími 520 9900
Fax 520 9901
www.rts.is

BS EN ISO 9001:2000
UKAS
FS 8874

83-1840-1-
14.08.2008
xx0601
A

