


1. L~158m  
2. L~152m  
3. L~150m

1. L~158m  
2. L~152m  
3. L~150m

1. L~158m  
2. L~152m  
3. L~150m

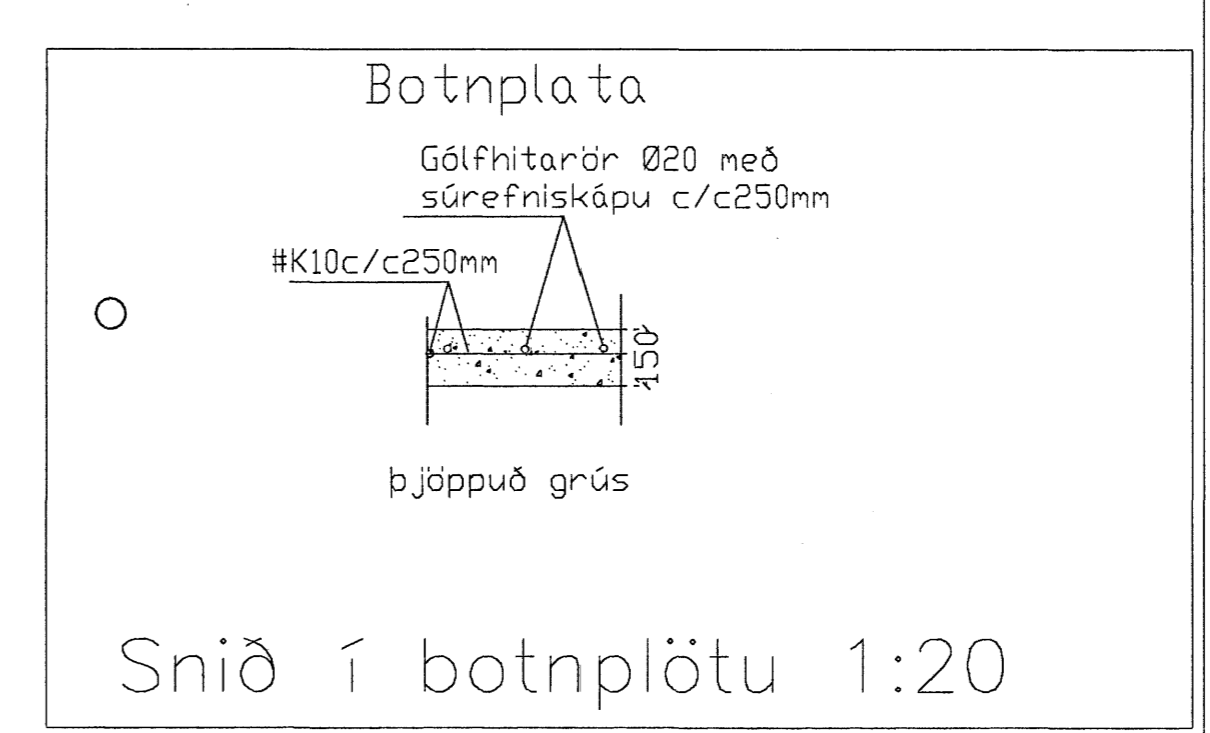

Byggingatúllurá Hafnarfjarði  
Atgætt þann  
26.11.2006

*Steinbjörn Gunnarsson*

Breytingar		Steinhella 2. Hafnarf.	
Nr.	Dags.	Nafn	
			Tæknidjónusta Ragnars G Gunnarssonar ehf.
			Smiðjuvegi 11 s: 544 5350 Mkv. 1:100
			NR.11
			Dags. 14.6.2006
			Gölfhitakerfi og snið.
			Bil C-F.
			kt.:110947-2859

*R.H.*

lóbarmörk