



DEILI 1

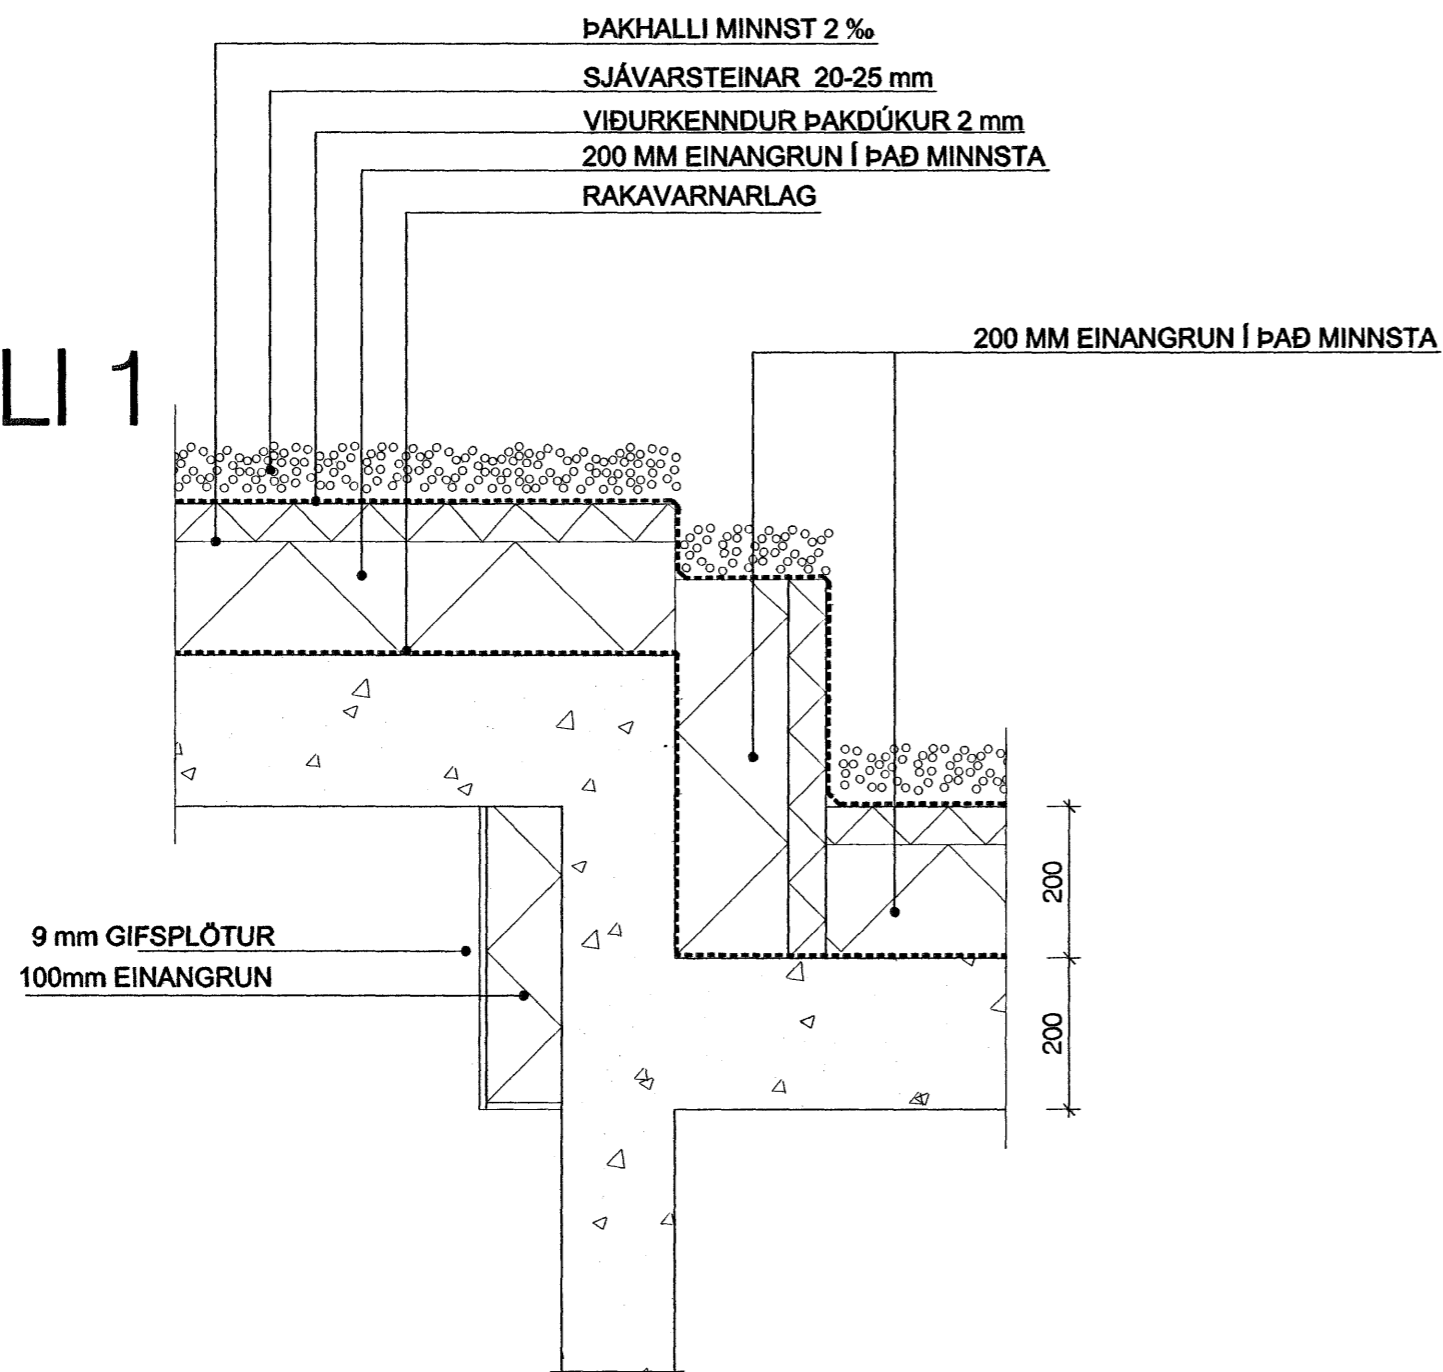


DEILI 3

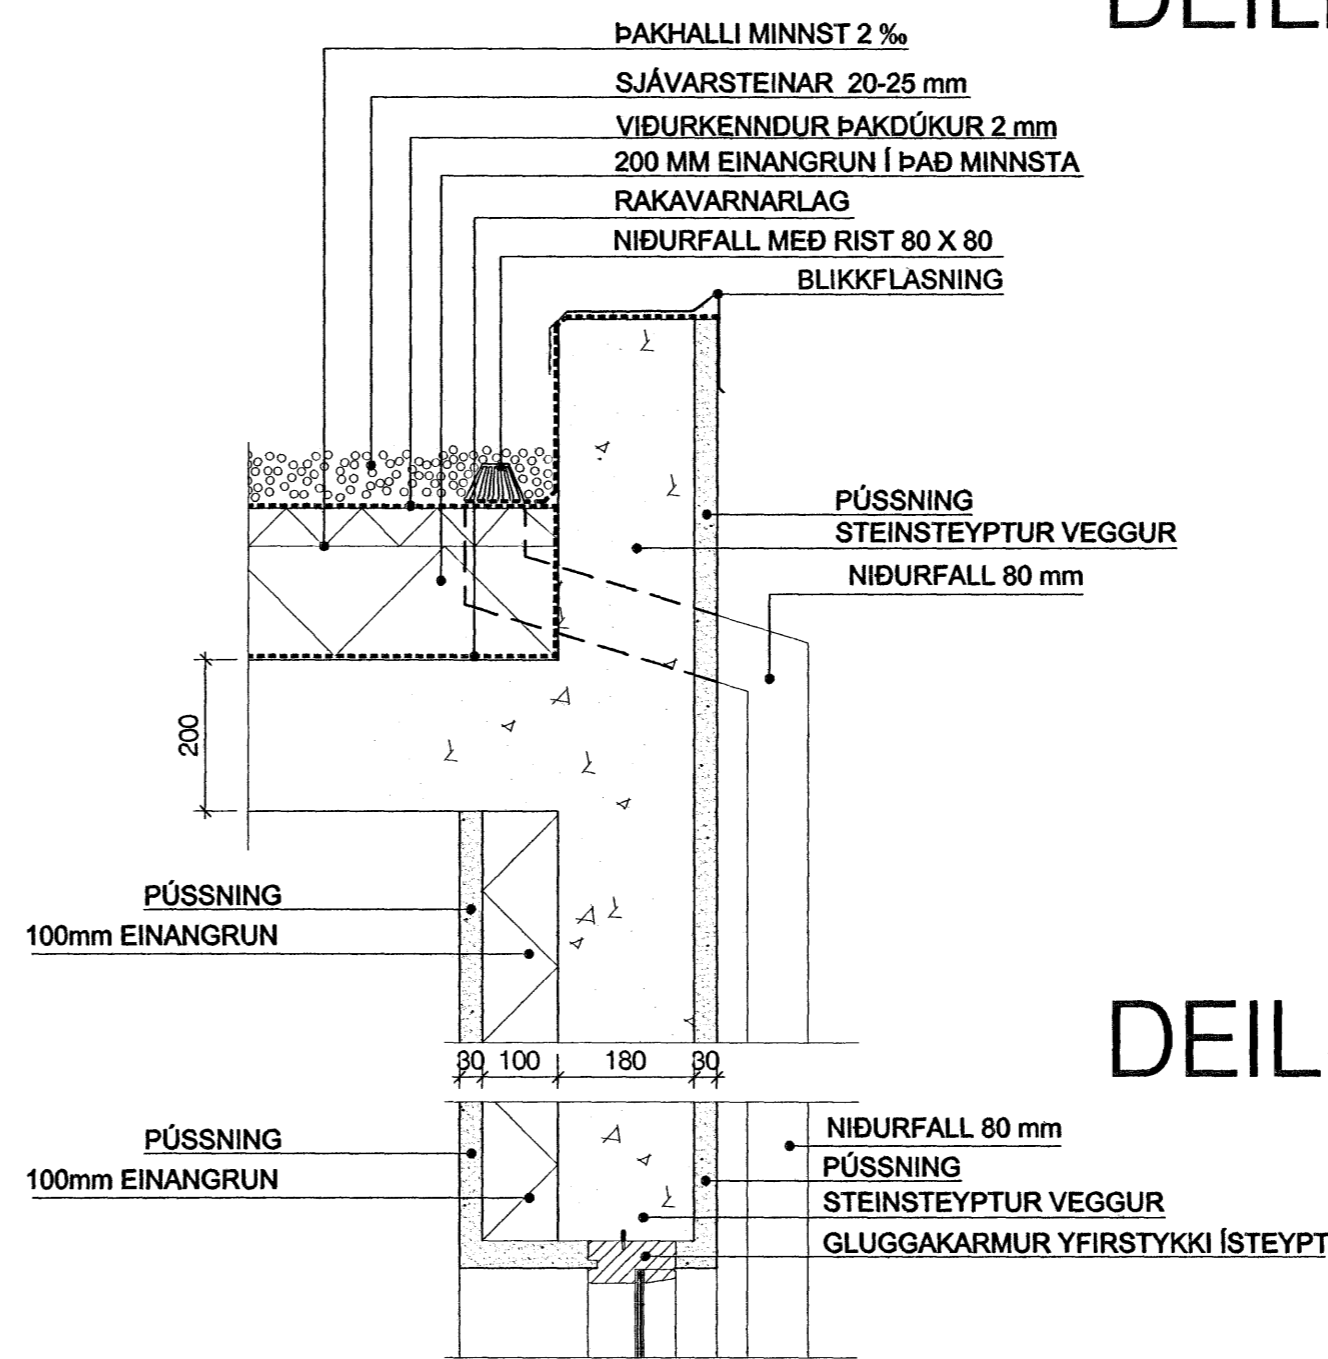


DEILI 4


DEILI 7

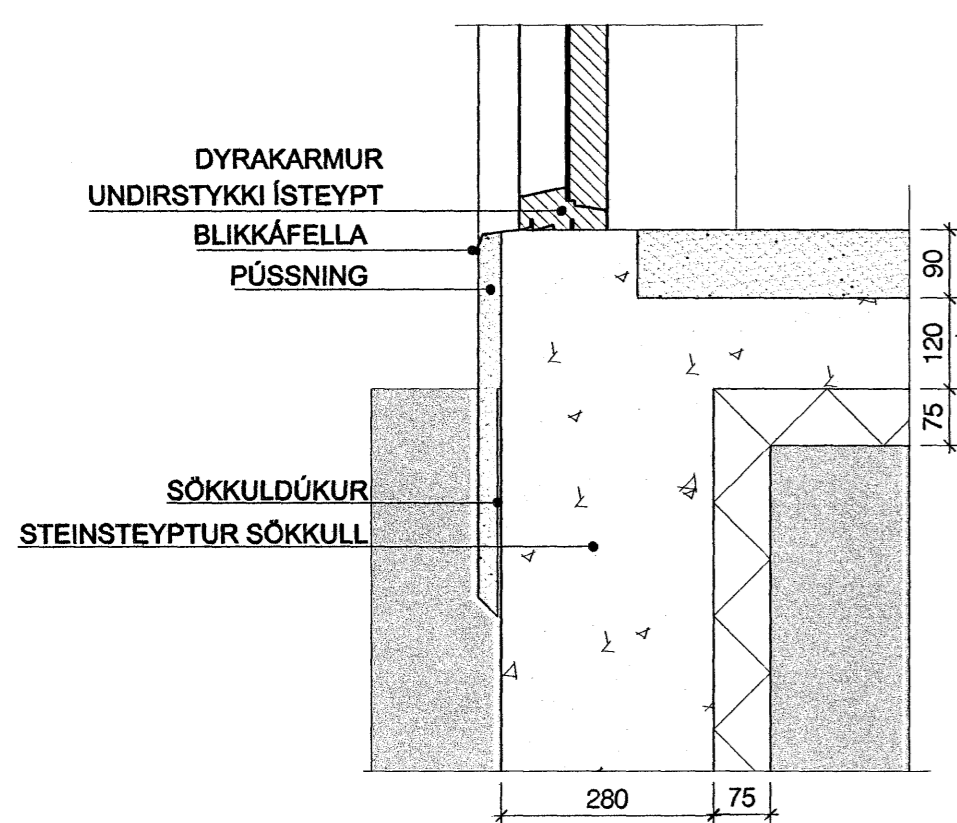


DEILI 5

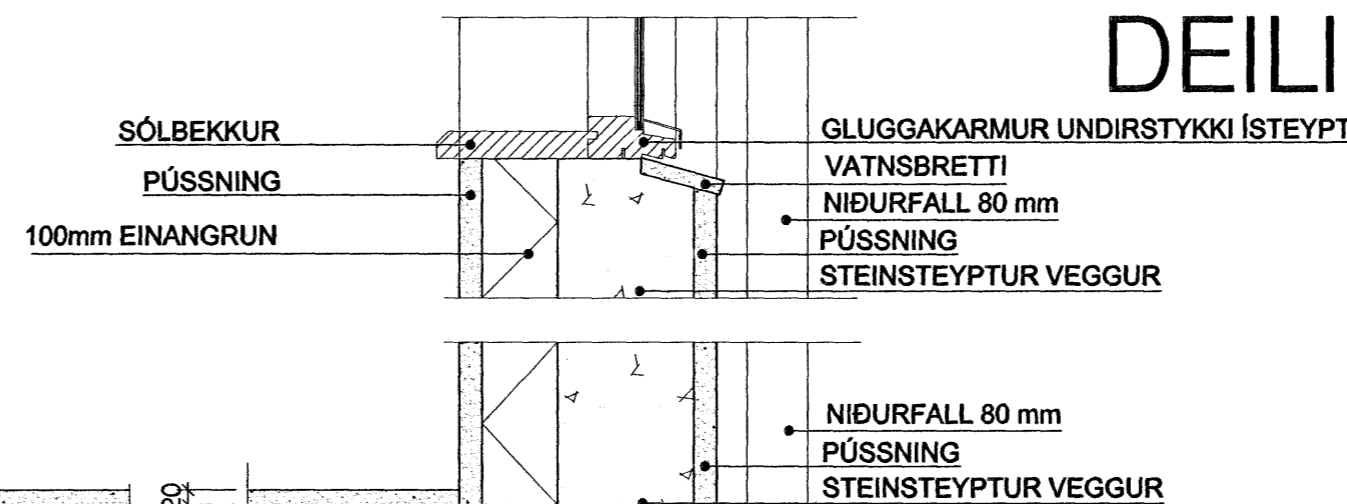

DEILI 2

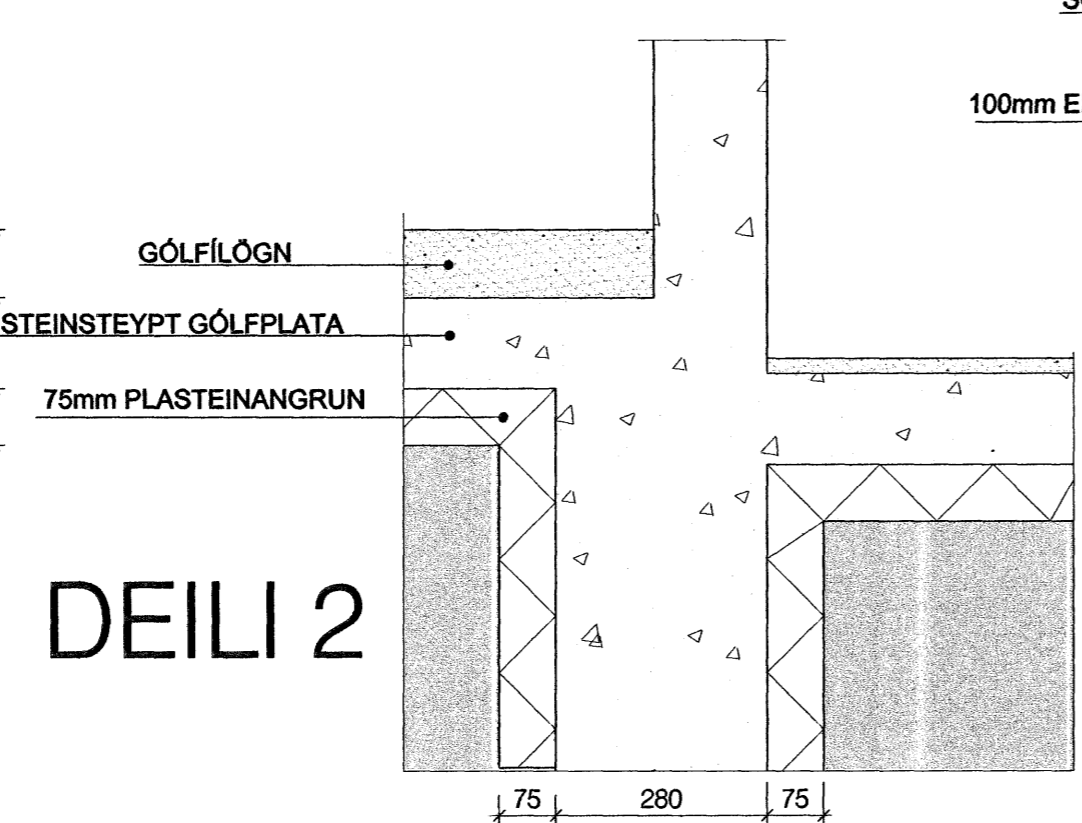

DEILI 6

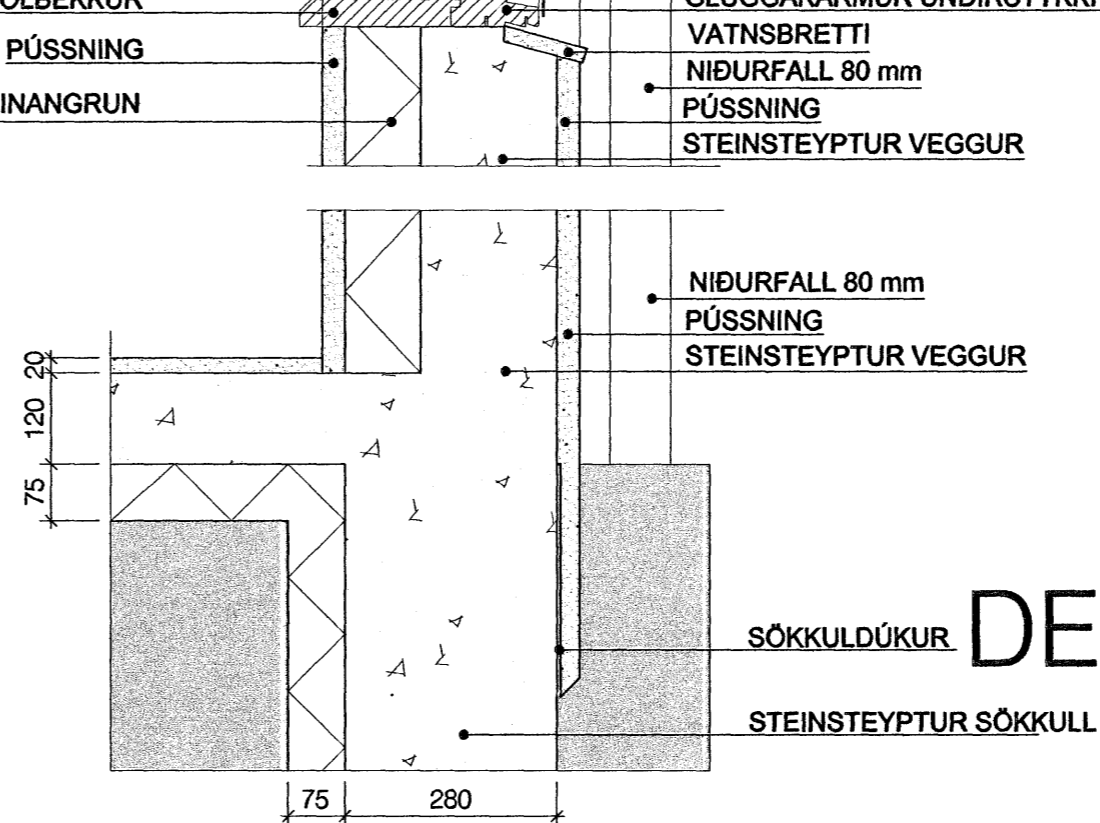

Byggingatulltrúi Hafnarfjarðar
 Afgreitt þann
 18 MAY 2006
 VPS

Góð hönnun er kjarni málsins

Sigrún Óla
 SÓLARK-ARKITEKTAR EHF

DREKAVELLIR 51
 221 HAFNARFJÖRÐUR

SÓLARK
 ARKITEKTAR
 HUGVERKSHÚS

DEILI
 KVARDI 1:10

DAGS. 12.05.06

TEIKN. 03

SIGRÚN ÓLADÓTTIR ARKITEKT FAÍ
 MARGRÉT CASSARO BYGGINGAFRÆÐINGUR
 110753-4119 / 590704-2020

BÆJARHRAUN 2 220 HAFNARFJÖRÐUR

Sími: 561 2707 - 861 2707 - 899-2707 FAX: 561-2707
 e-mail: arkitektar@solark.is

