



ÚTLIT NORDUR

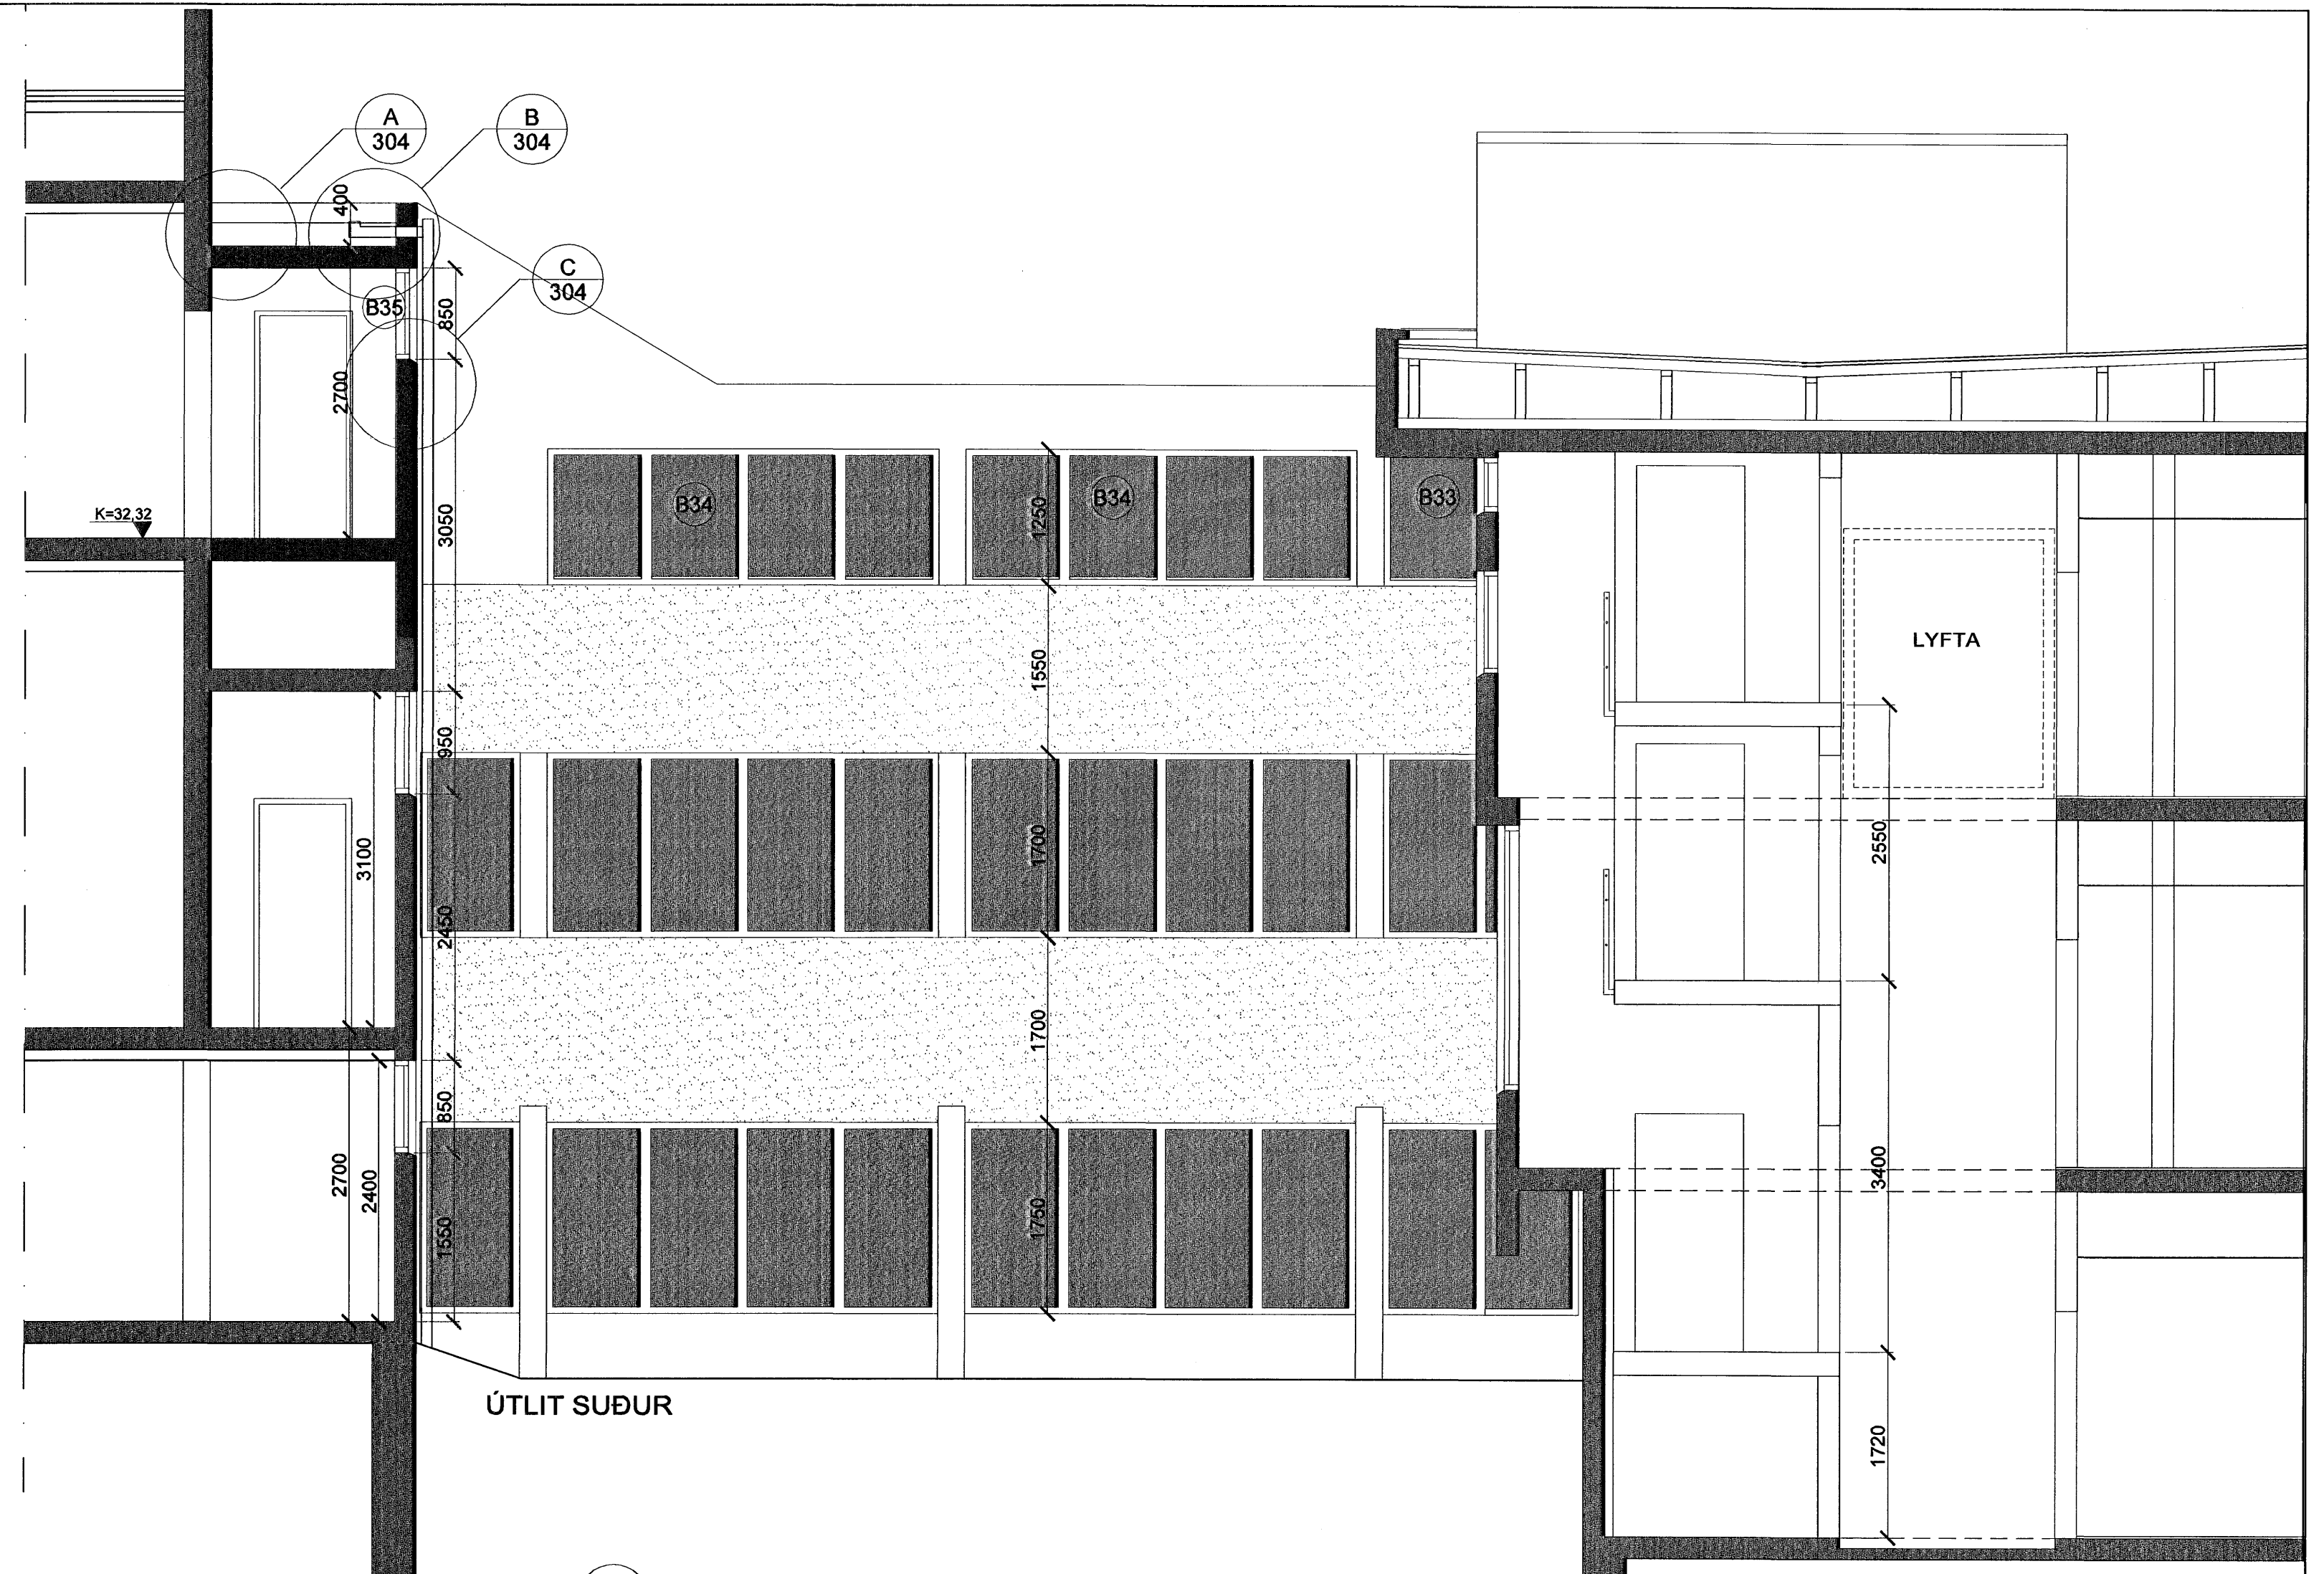

ÚTLIT SUÐUR

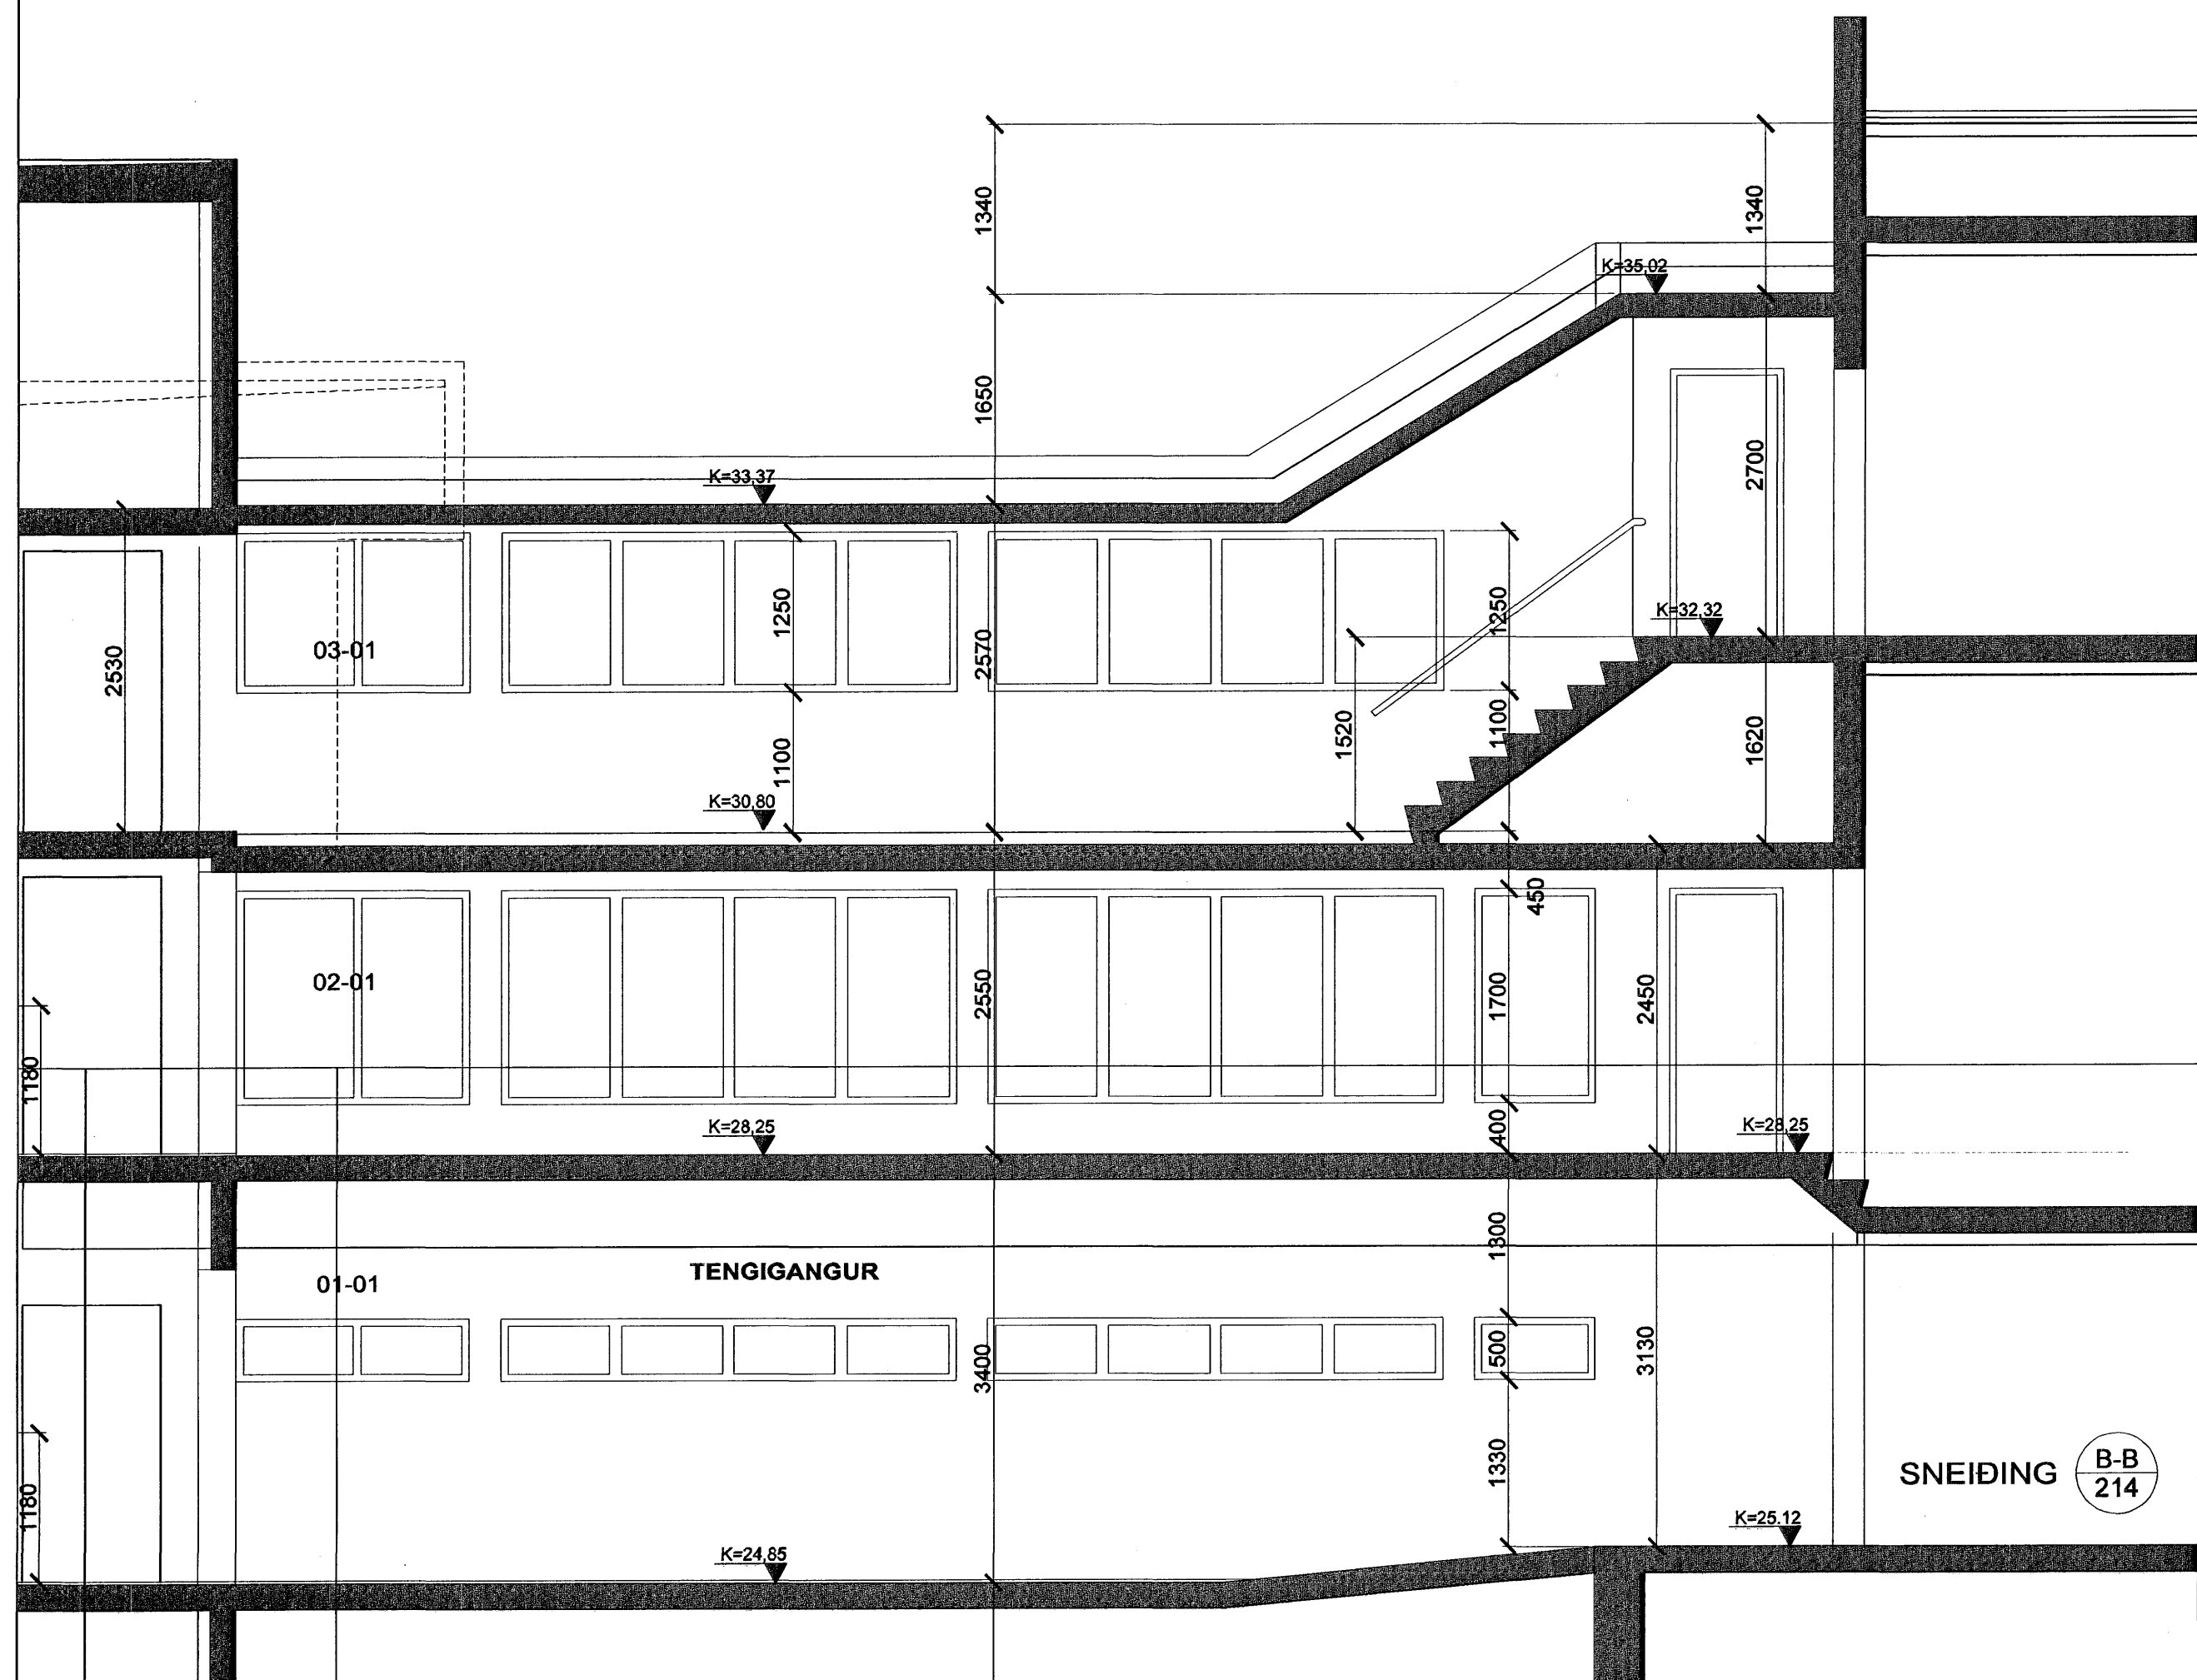

SNEIDING B-B 214

Byggingafultrúi Hafnarjardar
 Afgreitt þann
 24. MAJ 2006
SN

STADUR:
BREKKUGATA 19
HAFNARFJÖRDUR

VERK:
FLENSBORGARSKÓLI
TENGIGANGUR A-B

TEIKNING:
 TENGIGANGUR
 SNEIDING, ÚTLIT

VERKNR: 171C	MÆLIKVARDI: 1:50 TEIKNAD: 10.1.2006 AVO	TEIKN.NR: B215
------------------------	--	--------------------------

ARKITEKTASTOFAN ehf. 
 Ormar Þór Guðmundsson og Örnólfur Hall
Ormar Þór Guðmundsson

Sóltún 1 IS-105 Reykjavík Sími 562 6833 Fax 562 6835
 arkitektastofan@arkitektastofan.is www.arkitektastofan.is