



\\server\work\2006\04\06\03\proj\04\06\03\sheet\A-hafnarjardur\A-R1-G2-1.dwg

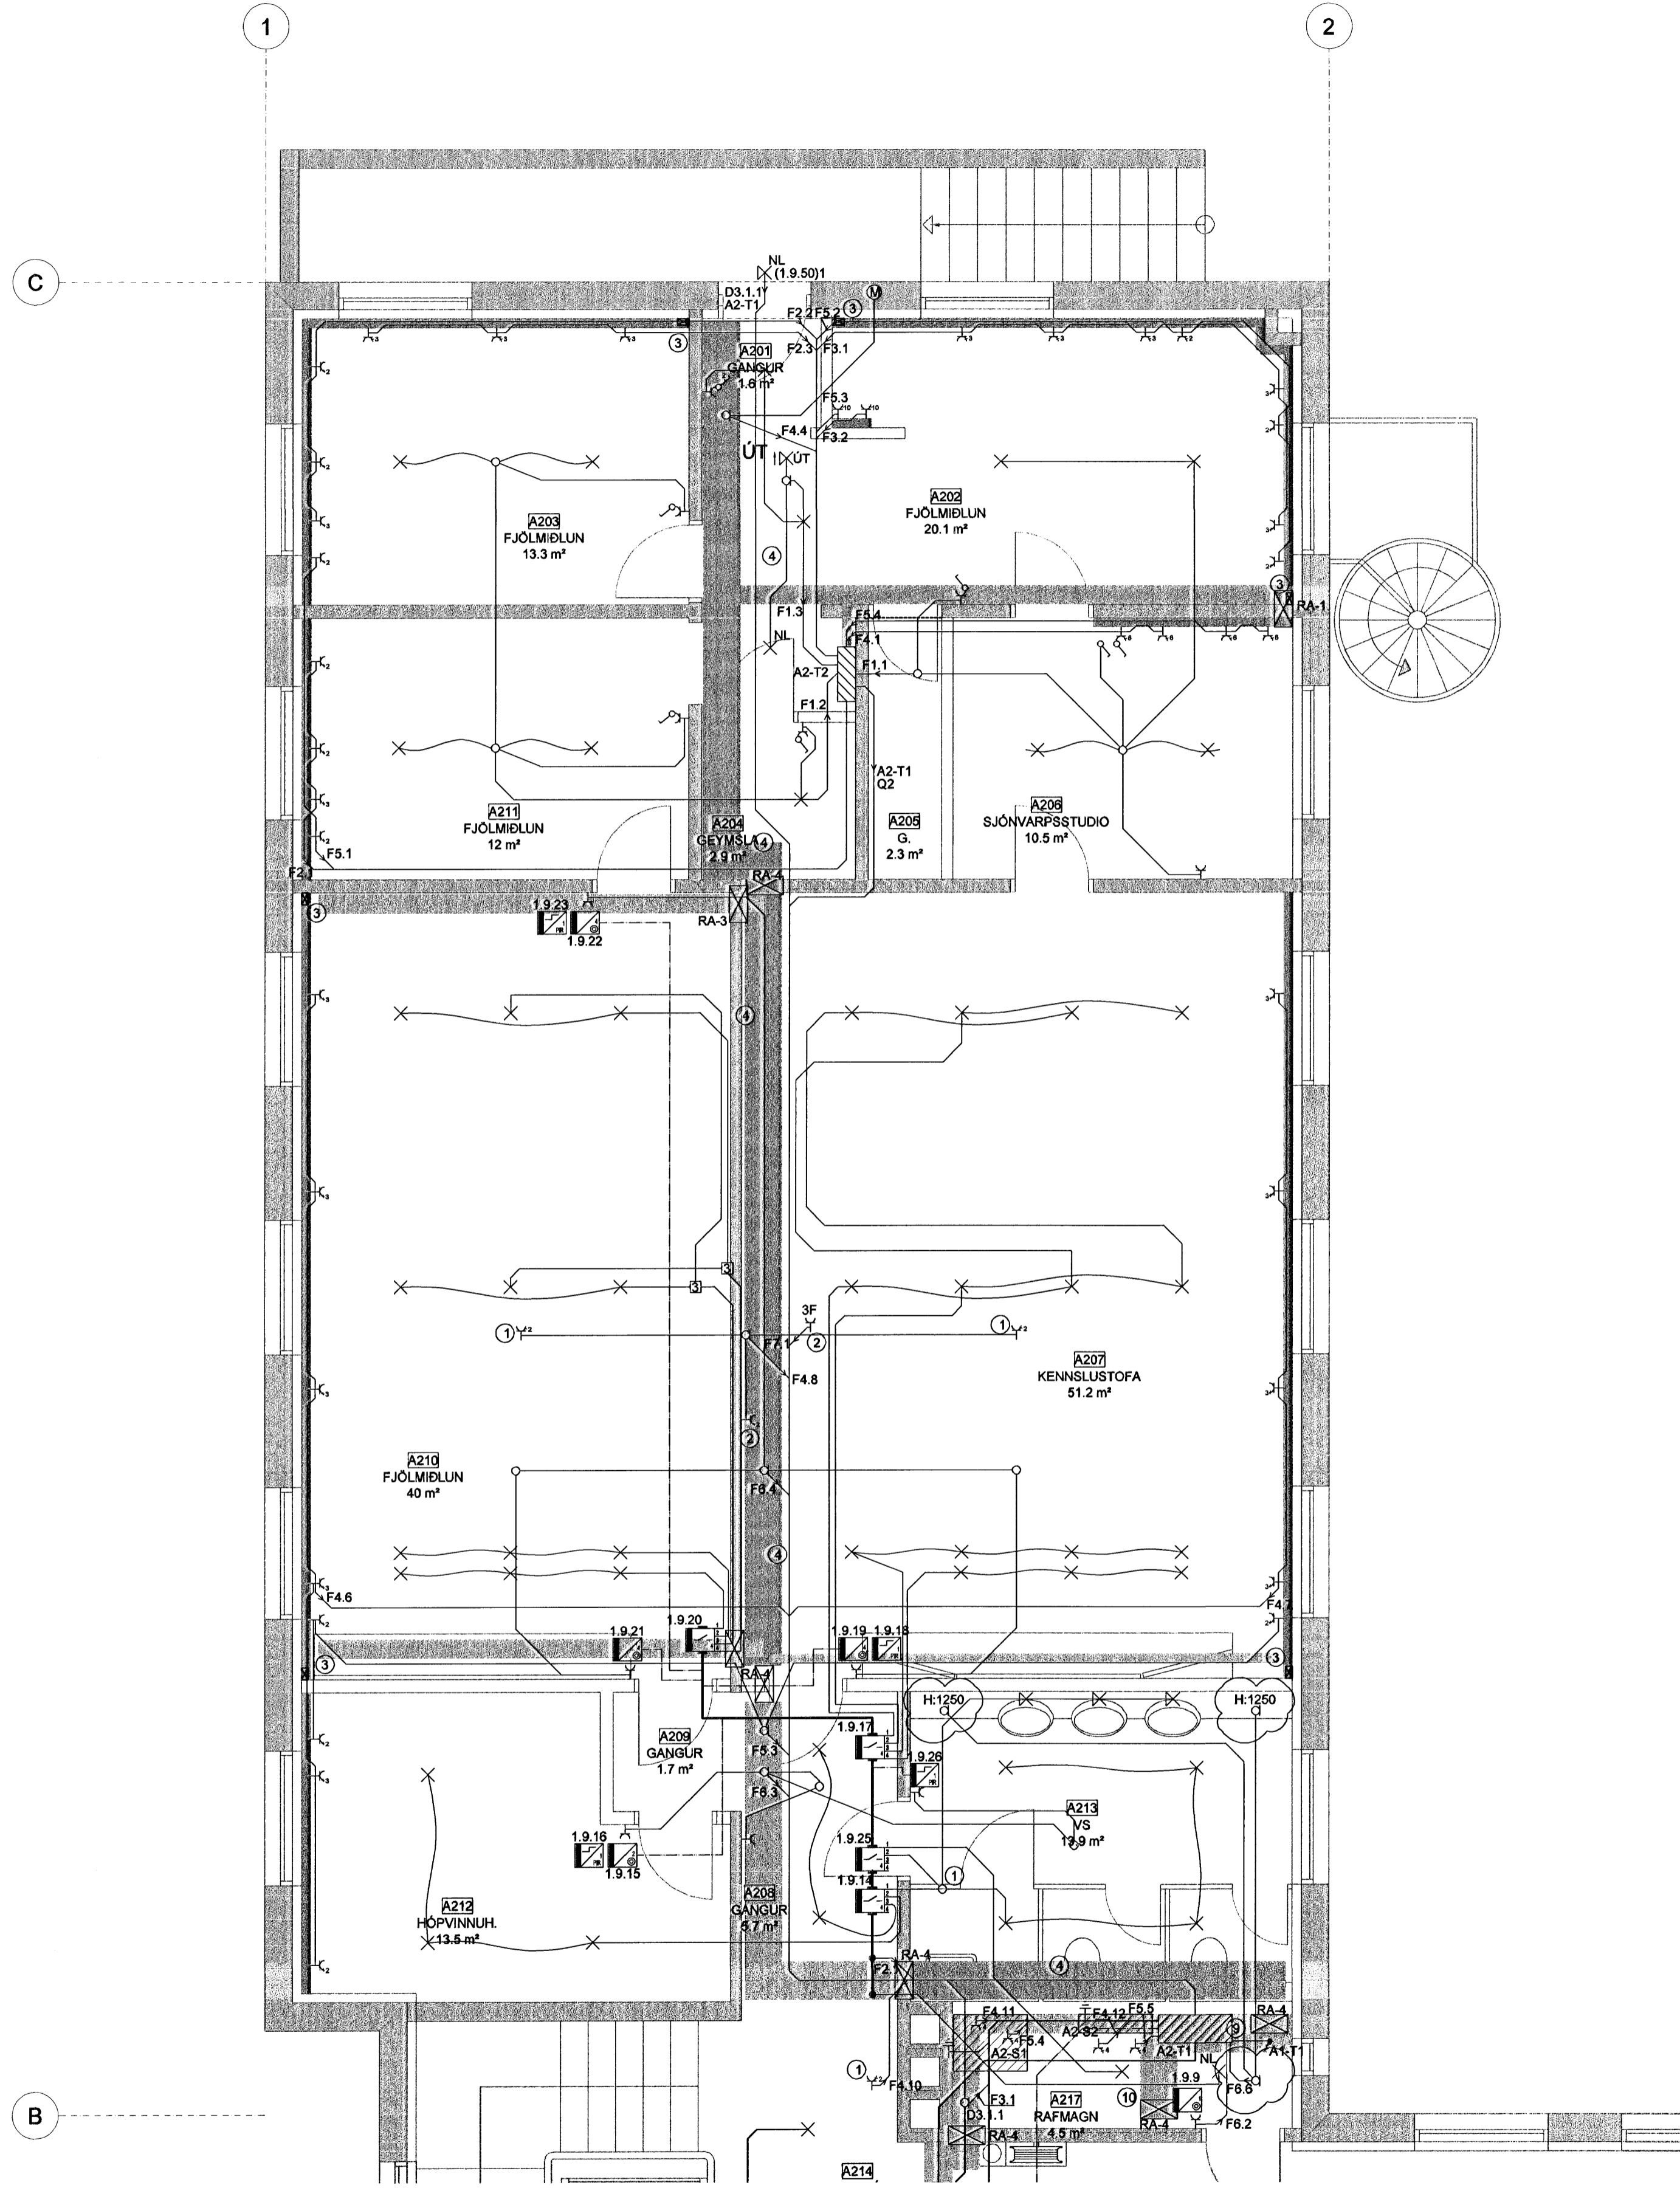

FLENSBORGARSKÓLI

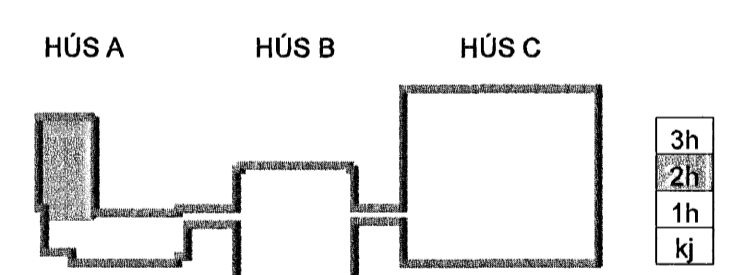

Byggingafræðingur
Alfreitt Þann
24 MAY 2006

A 10.05.06 HANDURRUKUR BSG/ÖG
Ög. Dags. Skýring Hannabryrjar

ARKITEKTASTOFAN ehf.
Sögva 1, 105 Reykjavík
Sími 585 8600 · Fax 585 8610 · www.vsb.is



VERKFRÆÐISTOFA

BÆJARHRAUN 20 · 220 HAFNARFJÖRDUR · KENNIT. 710796-2899
vsb@vsb.is · Sími 585 8600 · Fax 585 8610 · www.vsb.is

Áritun sérhönnuðar Örn Guðmundsson Kt: 220961-2739				Síða	
Verkefni BREKKUGATA 19 HAFNARFJÖRDUR				- / A1	
Verkefni RAFKERFI LÁGSPENNA GRUNNMYND - 2. HÆÐ N				-	
Hannað BSG	Teiknað BSG	Yfirfarið ÖG	Kvarði 1.50	Síða	
Daga 03.02.2006	Verkefni 04836	Teikning A-R1-G2-1	Utgáfa A		