



B

A

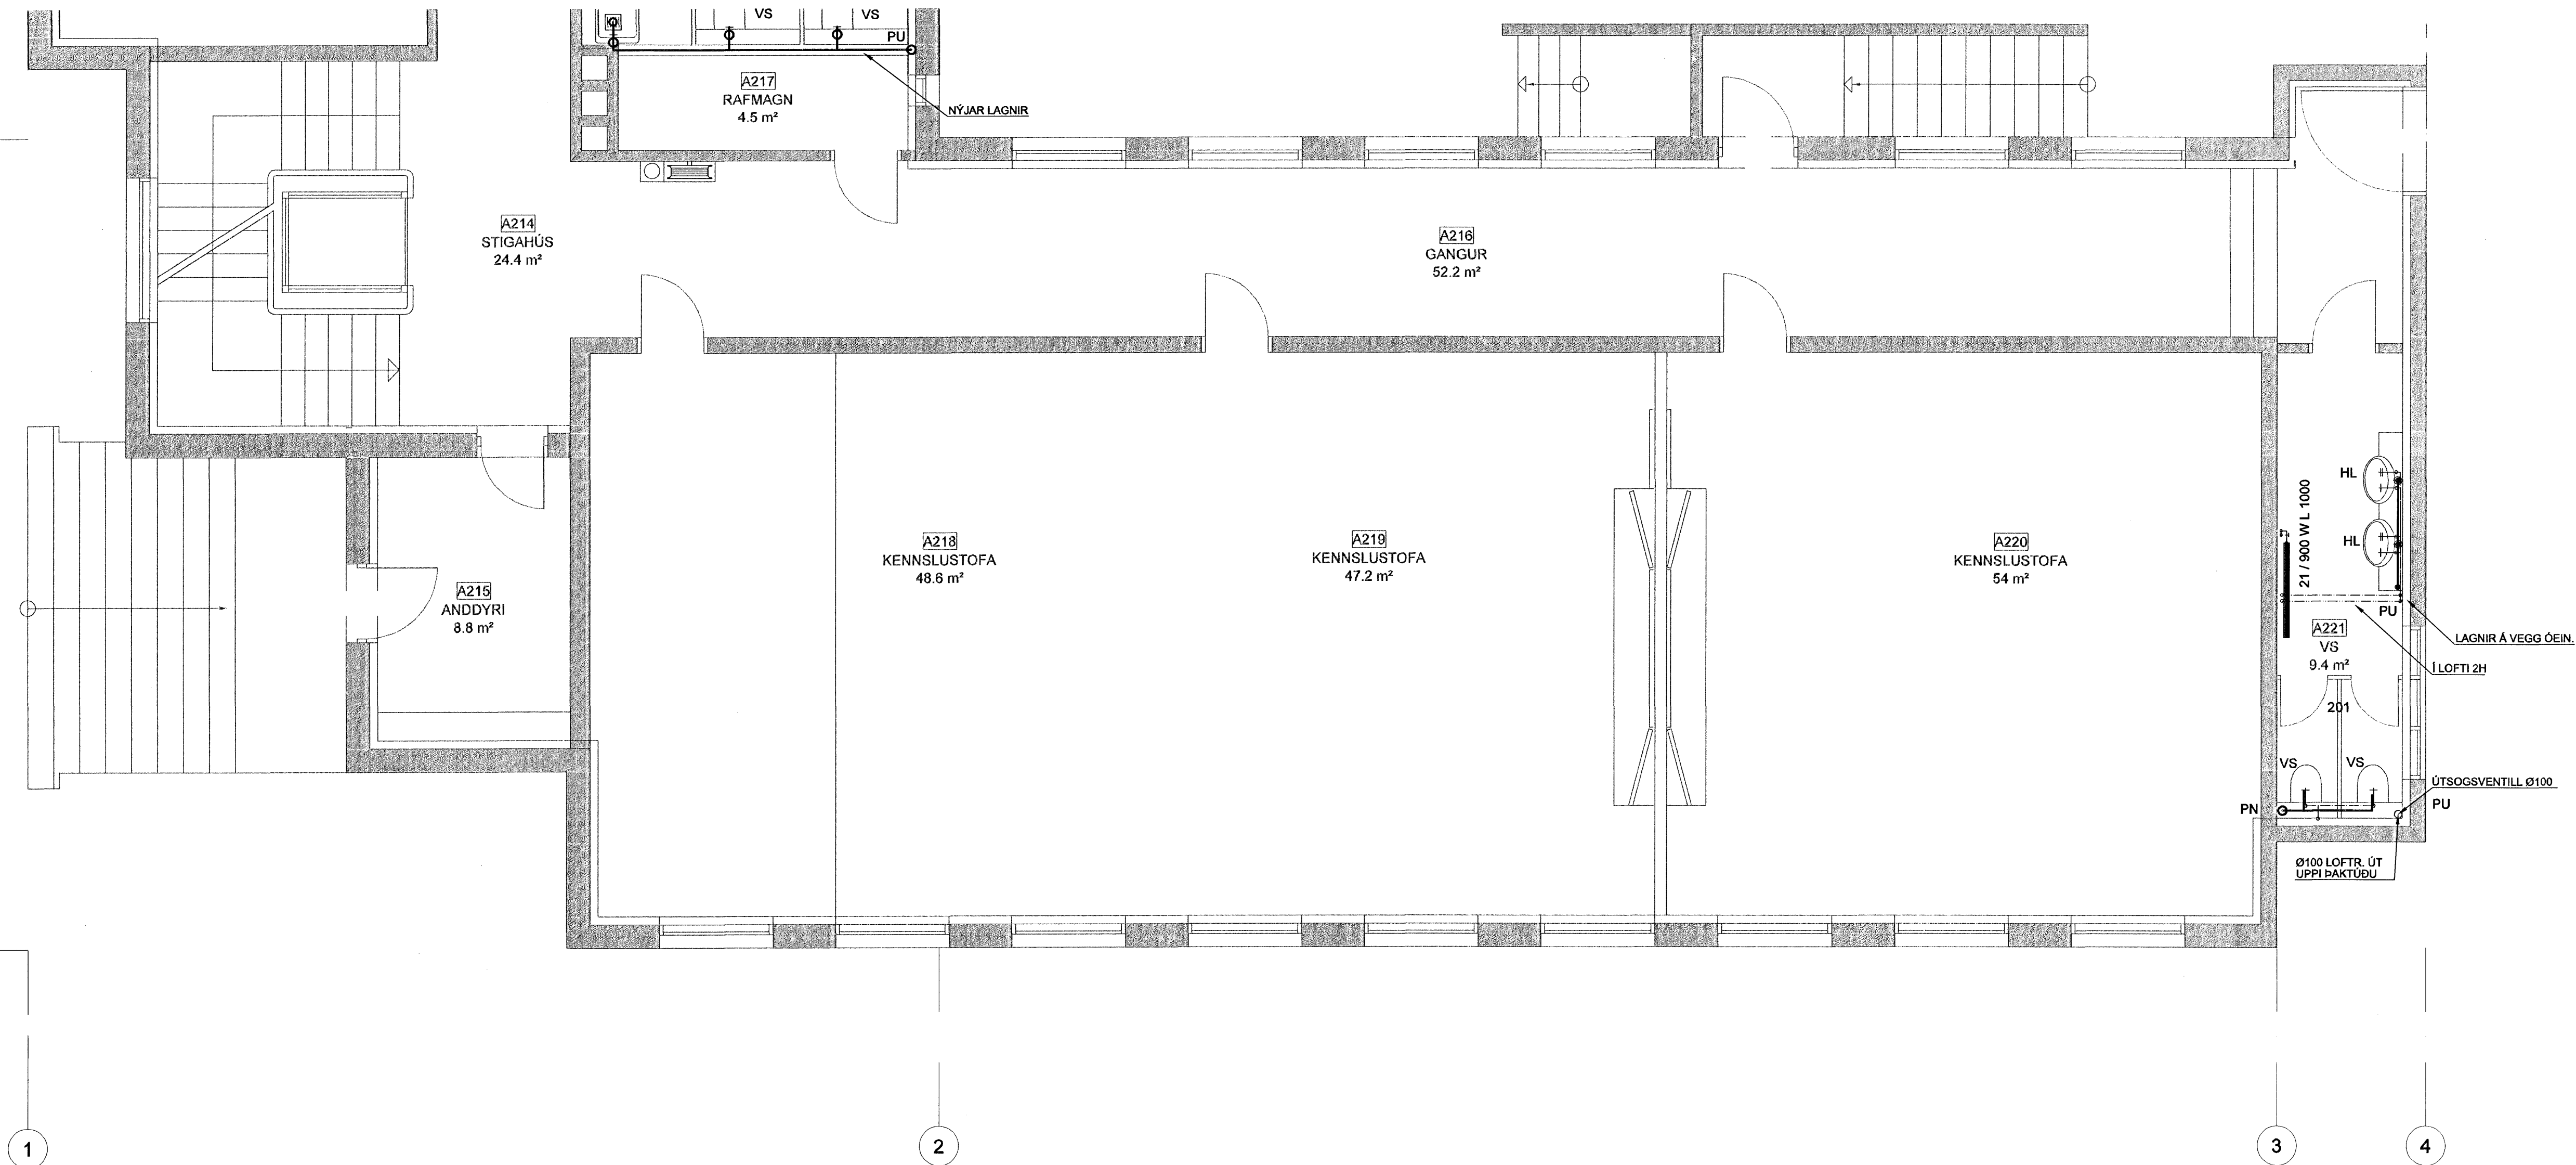

FLENSBORGARSKÓLI

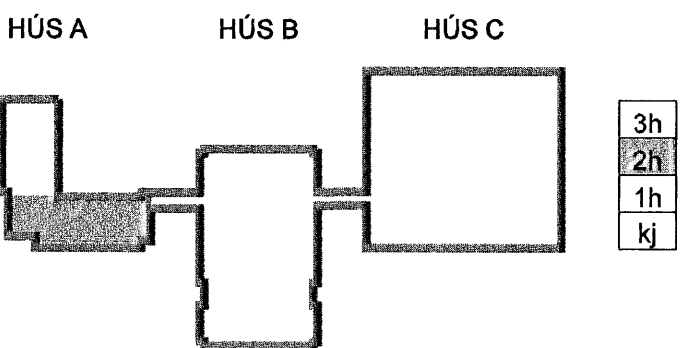

Byggingatillitri Hafnarfjarðar
 Afgreitt þann
 26. MAJ 2006

Útg. Dags. Skýring Hannabýfirfarid

ARKITEKSTOFAN ehf.
 Sögju 1, 105. Reykjavík
 Klf20235-4029



VERKFRÆÐISTOFA

B/EJARHAUN 20 · 220 HAFNARFJÖRÐUR - KENNIF. 210796-2899
 vsb@vsb.is · Sími 585 8600 · Fax 585 8611 · www.vsb.is

Árúku séðhönuðar Sveinn Áki Sverrisson Kt: 230855 5609

Verkefni
BREKUGATA 19
HAFNARFJÖRÐUR

Verkefni
LAGNIR
GRUNNMYND 2. HÆÐ S
HITA & HREINLÆTISLAGNIR.

Hannad	Teiknad	Yfirfarid	Kvarð	Síða
KMJ	KMJ	SÁS	1-50	/ A1
Dags.	Verkefni	Teikning	Útgáfa	
03.02.2006	04836	A-P-G2-2	-	

\\webserver\work\2006\04\04836\Project\04836\Sheet\A-hal\A-P-G2-2.dwg