



= 5.20

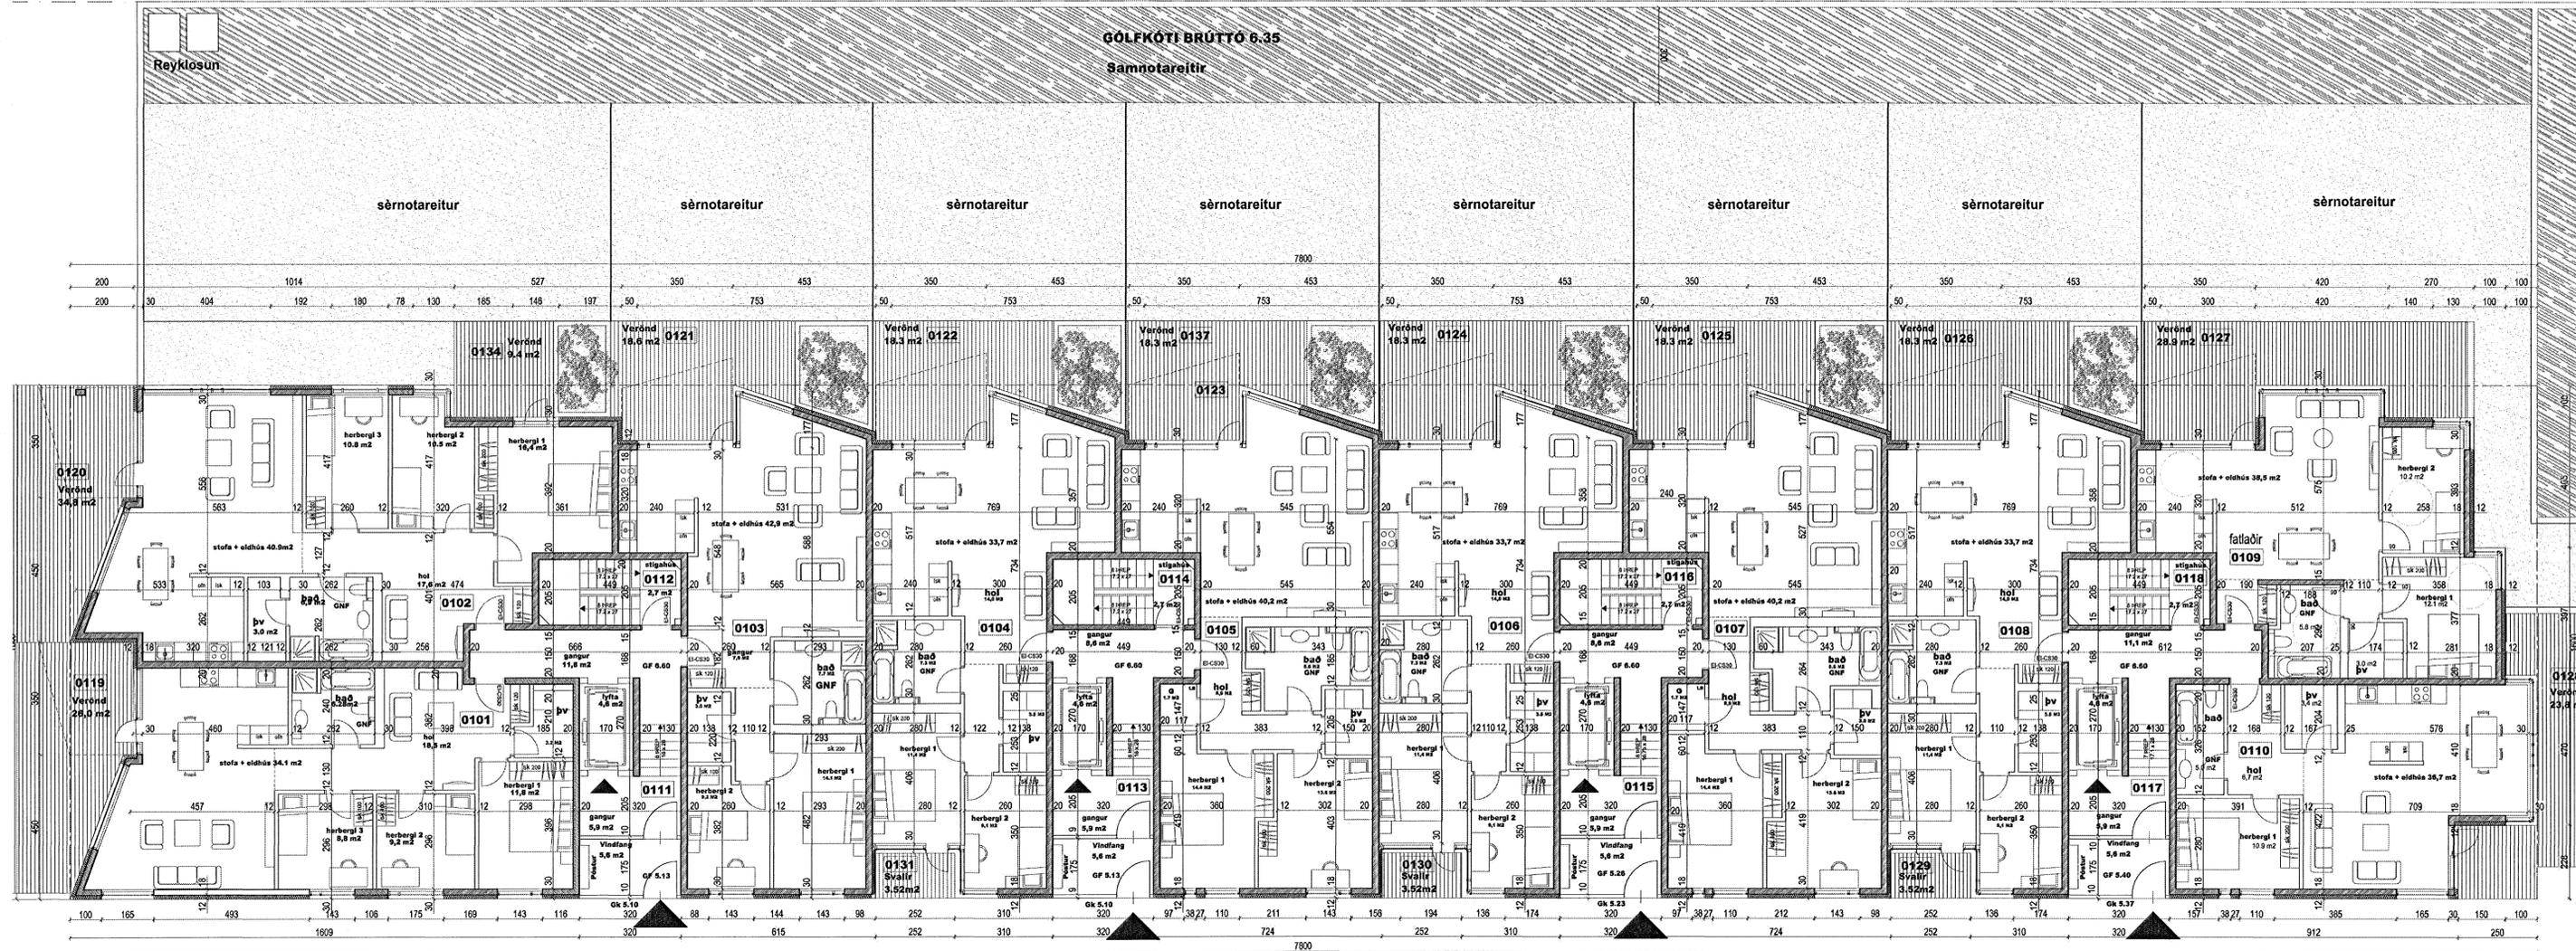

= 4.80

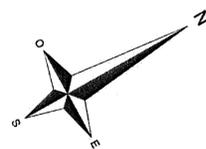

L = 5.18

L = 5.27

Byggingafróunni Háfarjarðar
 Afgreitt þann
 13 JUN 2006
S

Bilaf