



\\barbarer\work\2004\04\30\Project\04\30\Shed\B-hafnar\04\30\B-R2-G3-1.dwg

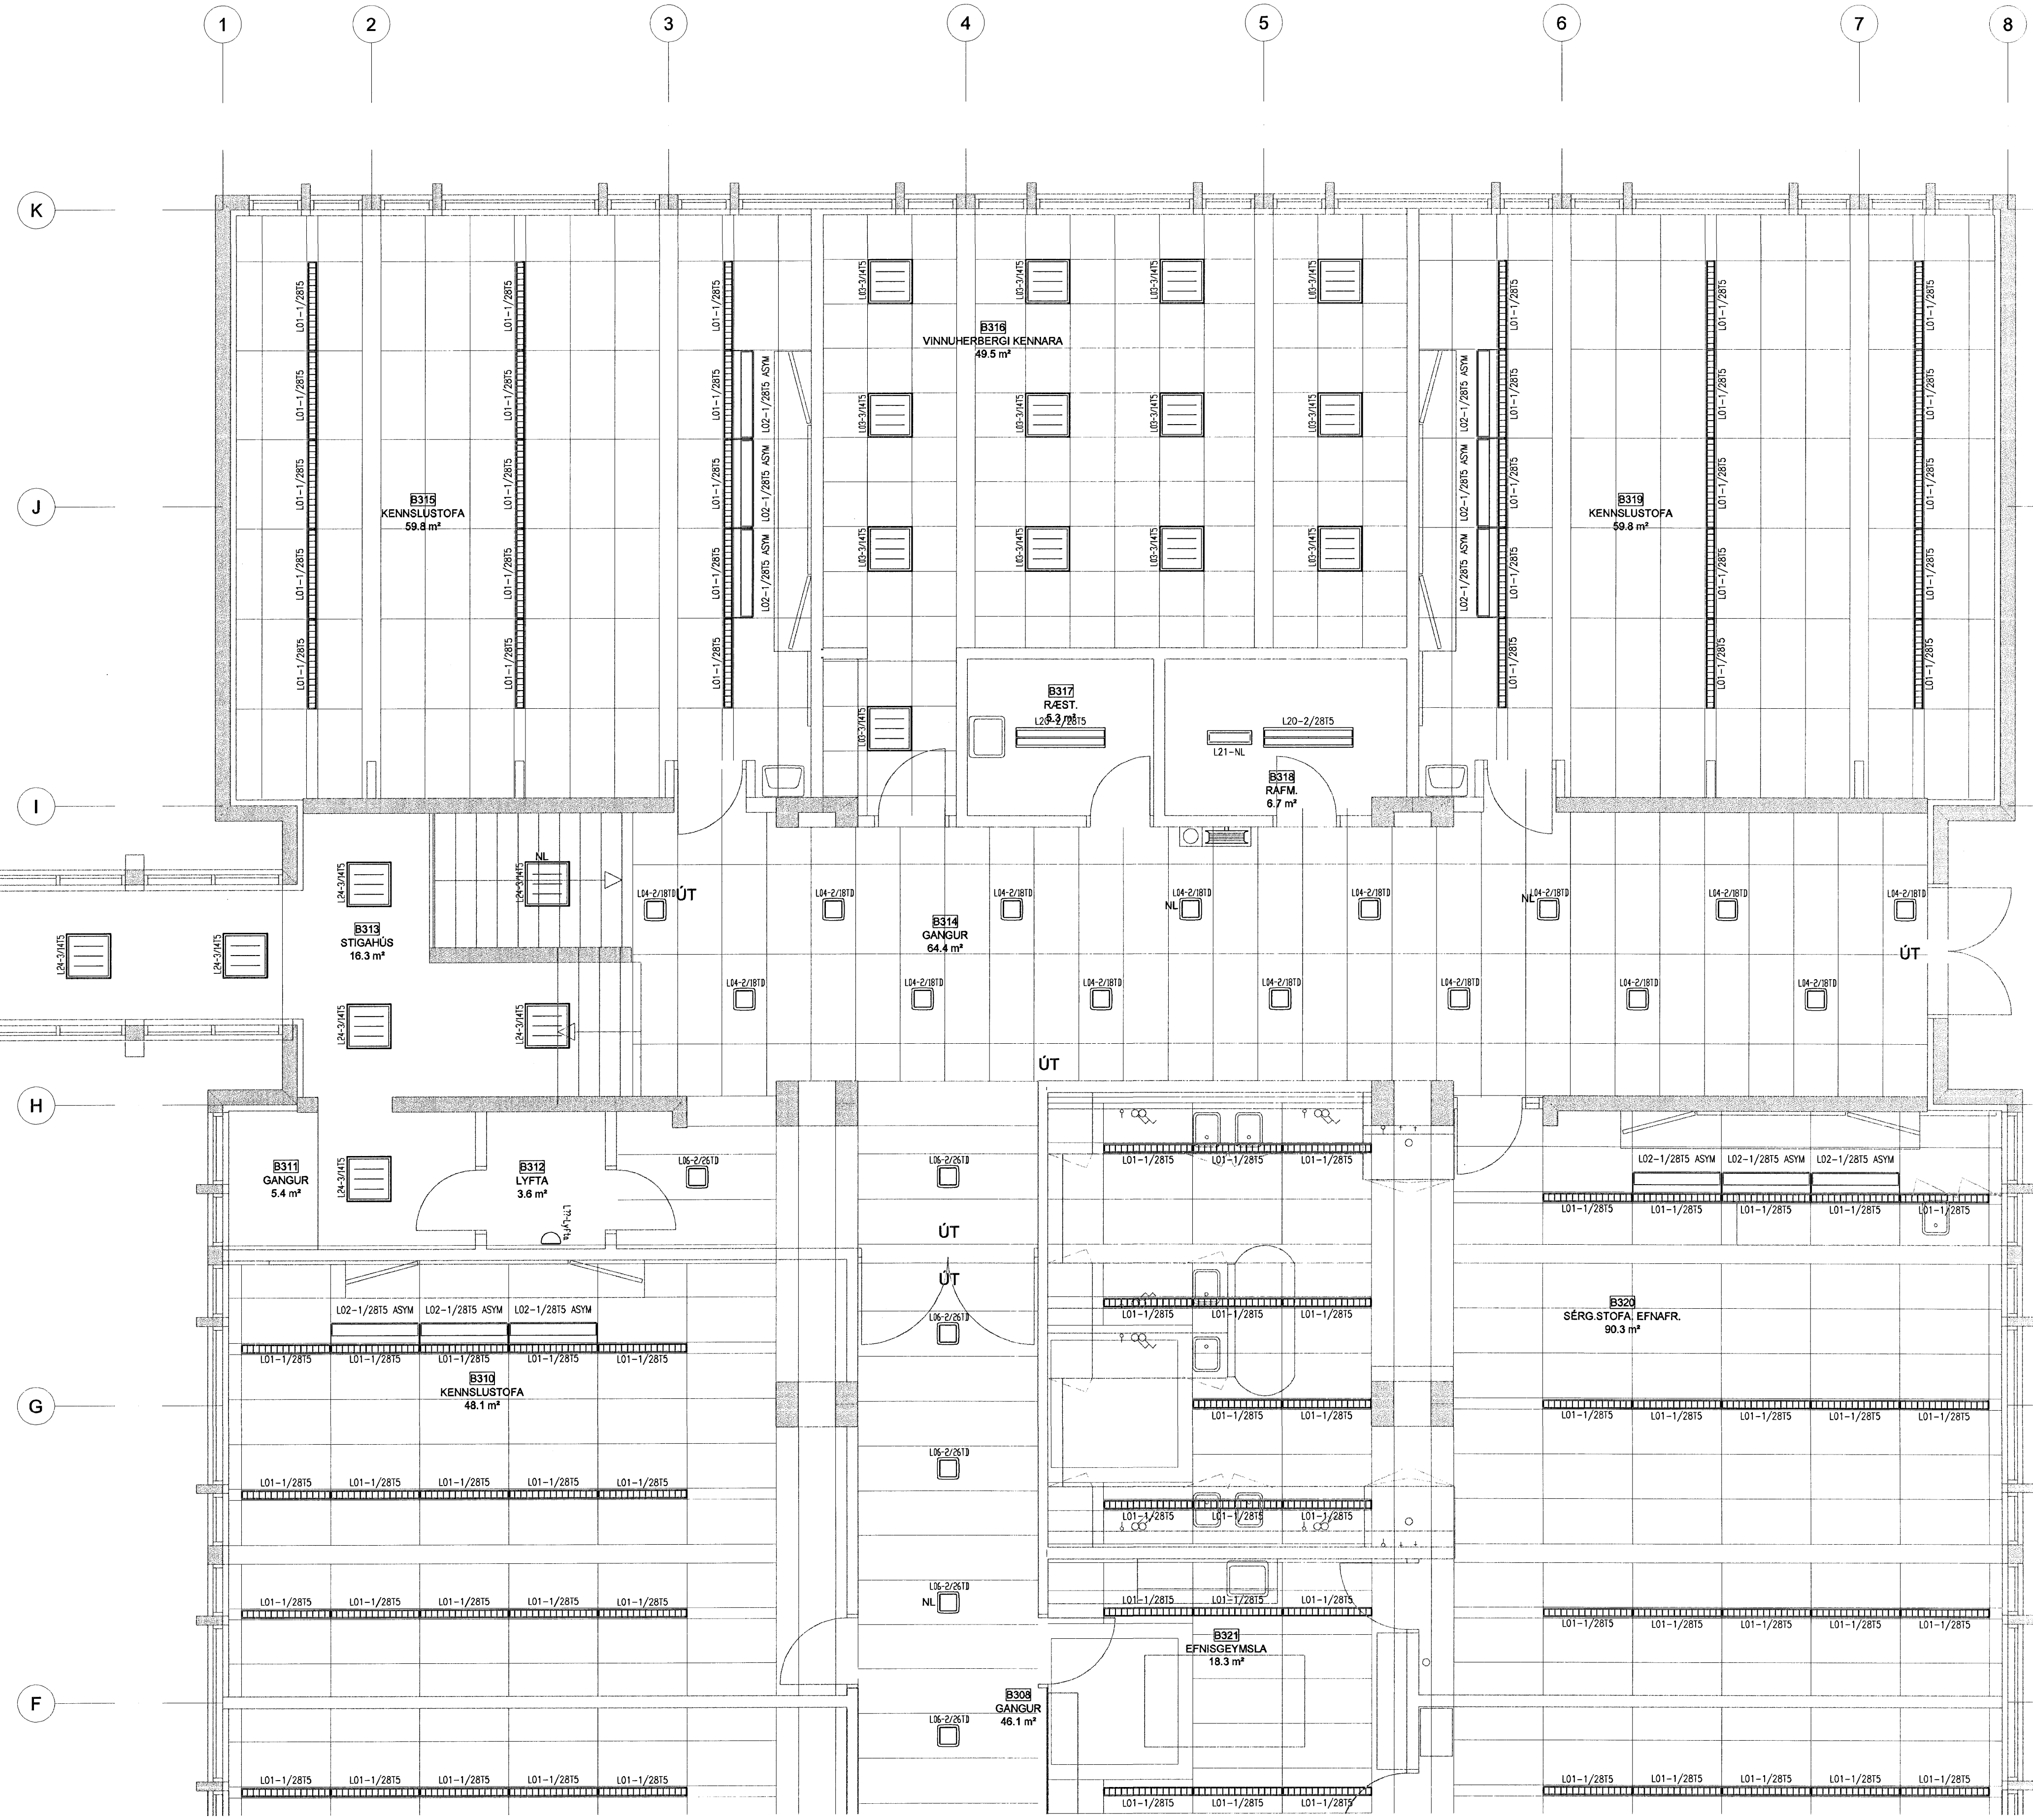

FLENSBORGARSKÓLI

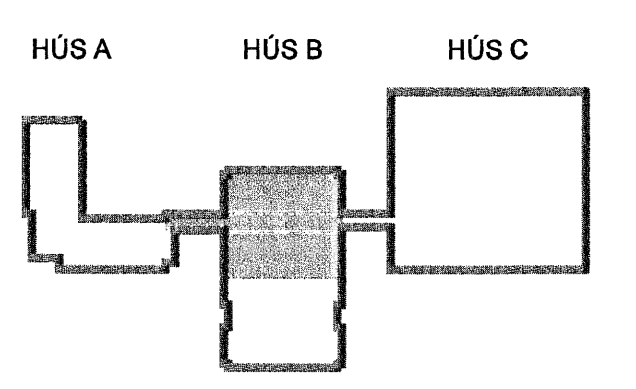

Útg. Dags. Skýring Hannad/Yfirfarad

ARKITEKTASTOFAN ehf.
Sögju 1, 105 Reykjavík
Sími 585 8600 · Fax 585 8610 · www.vsb.is

VSB
VERKFRÆDISTOFA

B.ÆJARIHRAUN 20 · 220 HAFNARFJÖRÐUR · KENNIT. 710796-2899
vsb@vsb.is · Sími 585 8600 · Fax 585 8610 · www.vsb.is

Árliun sérhönnuðar
Örn Guðmundsson Kt: 220961-2739

Verkefni
**BREKKUGATA 19
HAFNARFJÖRÐUR**

Verkhúsi
**RAFKERFI
LAMPAPLAN
GRUNNMYND - 3. HÆÐ N**

Hannad BSG	Teiknað BSG	Yfirfarad OG	Kvarði 1:50	/ A1	Síða -
Dags. 03.02.2006	Verkefni 04836	Tekning B-R2-G3-1	Útgáfa -		