



B


A

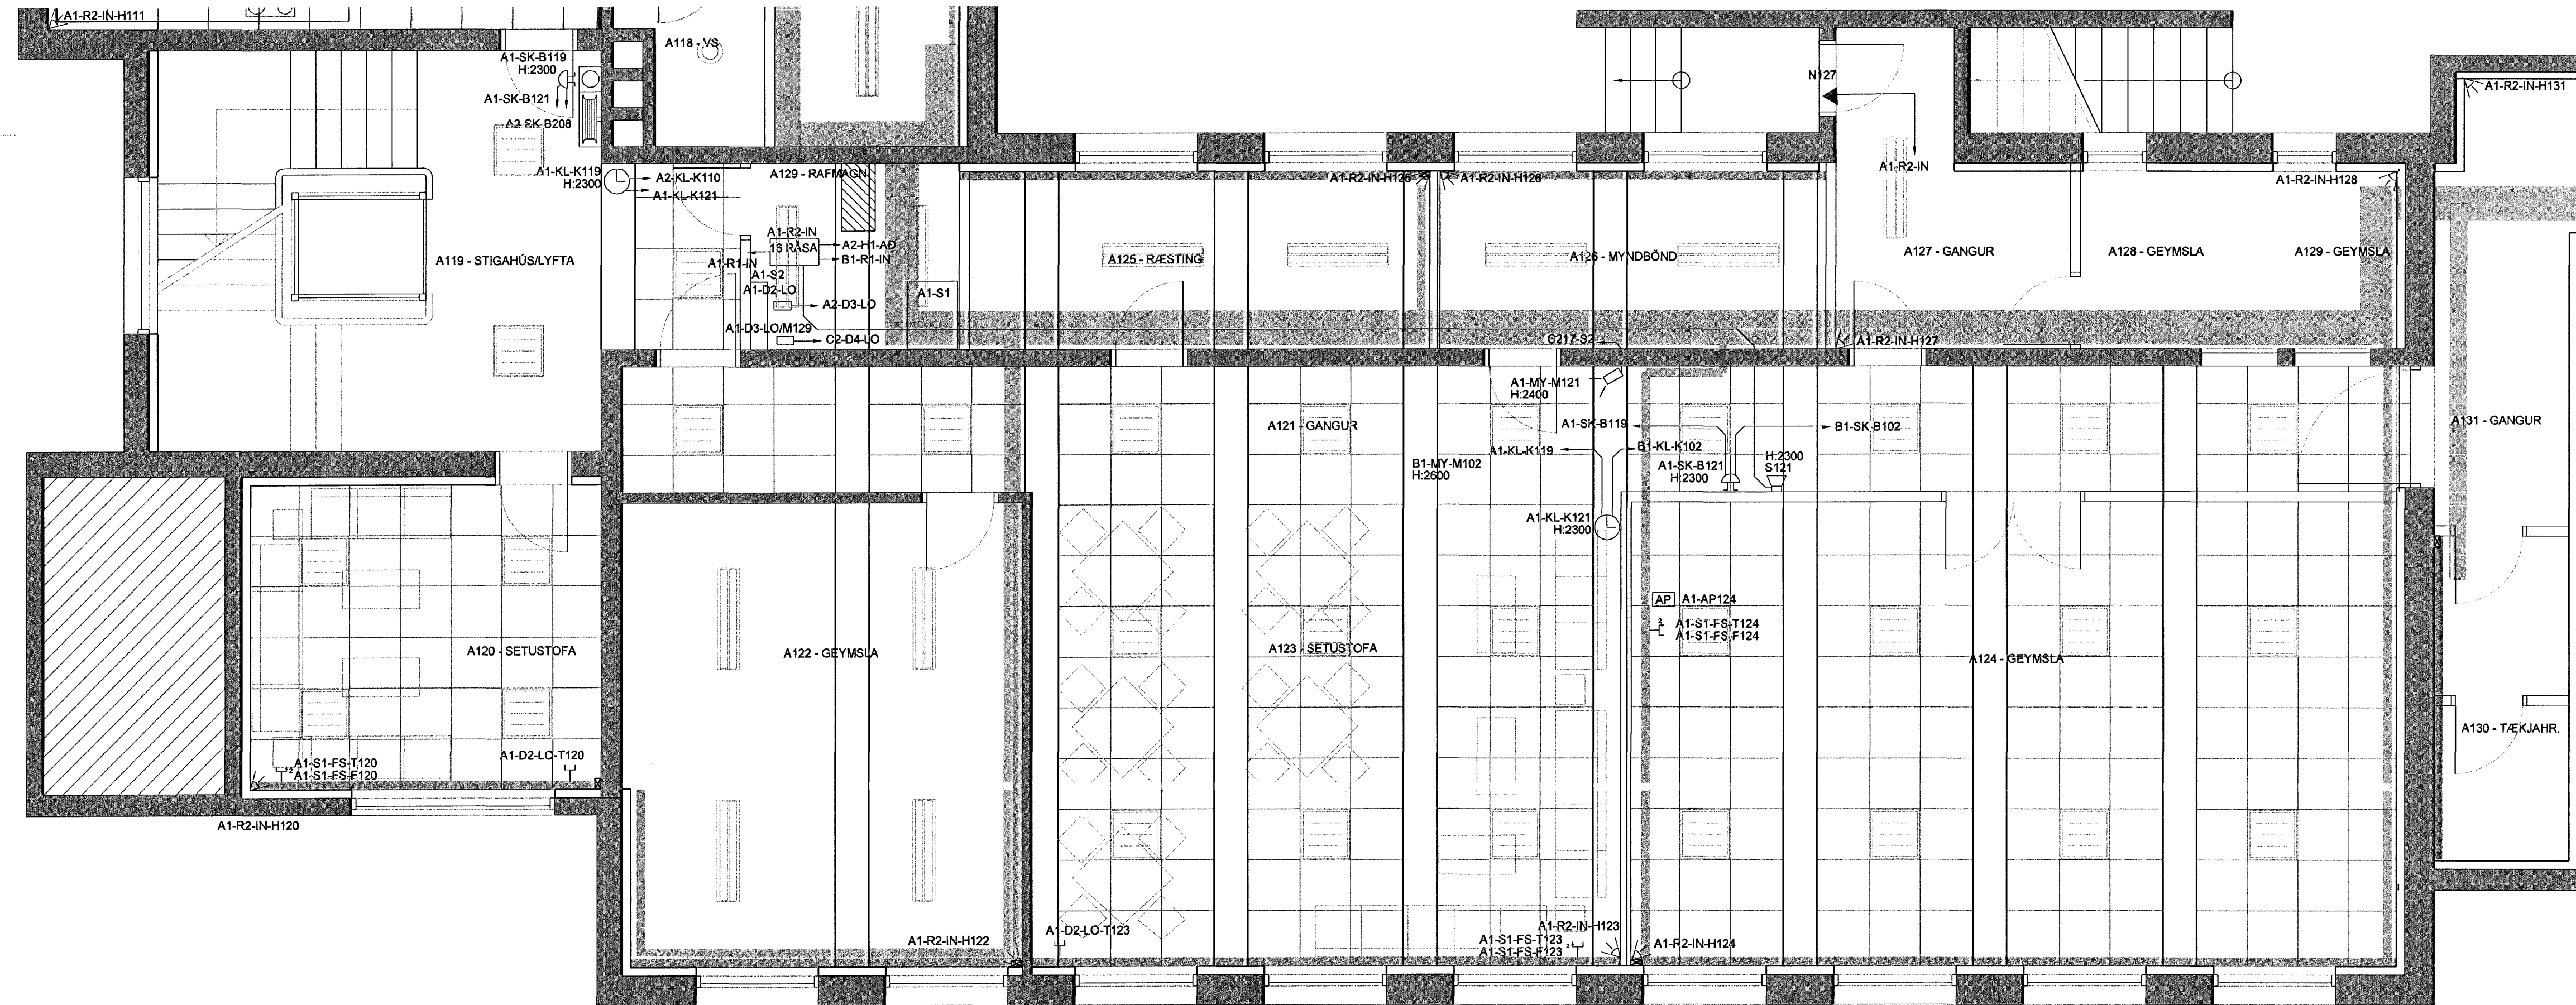

FLENSBORGARSKÓLI

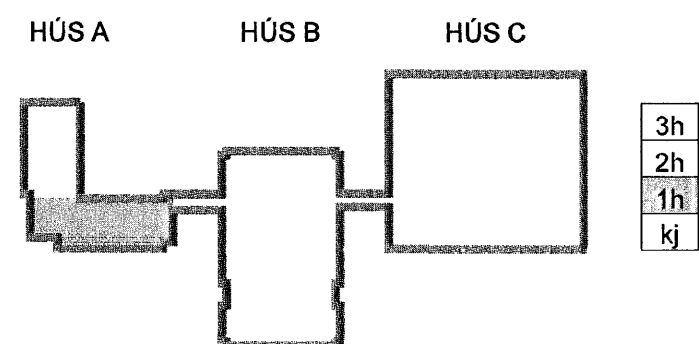

Útg. Dags. Skýring Hannsó/Yfirfaró

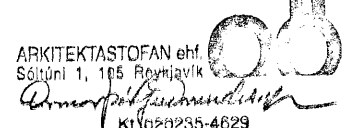

VERKFRÆÐISTOFA

BÆJARHRAUN 20 · 220 HAFNARFJÖRDUR · KENNIT. 710796-2899
 vst@vst.is · Sími 585 8600 · Fax 585 8610 · www.vst.is

<p>Arlín sánbörnuávar Örn Guðmundsson Kf. 220961-2739</p>				
<p>Verkefni BREKKUGATA 19 HAFNARFJÖRDUR</p>				
<p>Verkefni RAFKERFI SMÁSPENNA GRUNNMYND - 1. HÆÐ SV. S</p>				
Hannaó	Teiknaó	Yfirfaró	Kvaró	Síða
KGÍ	DS	SU	1:50	/ A1 2
Dags:	Verkefni	Teikning		Útgáfa
03.02.2006	04836	A-R3-G1-2		-