
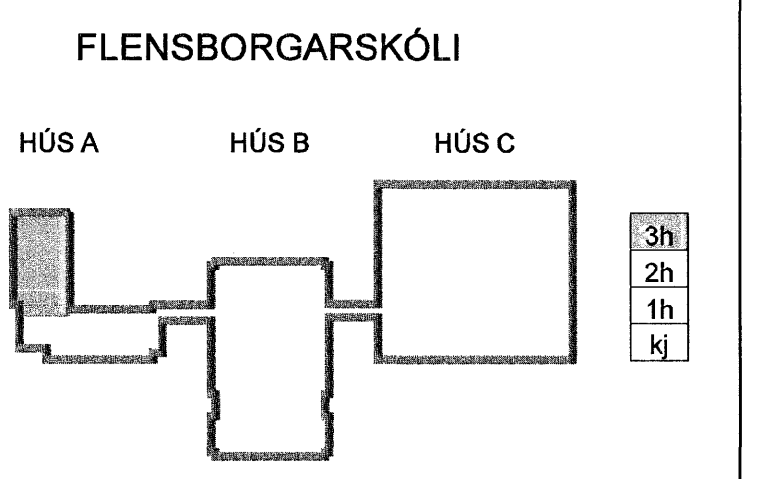


\\vbbsrv\www\2010\04\361\Project\04836\Shed\VA-Hus\RAU\04836_A-R1-G3-1.dwg

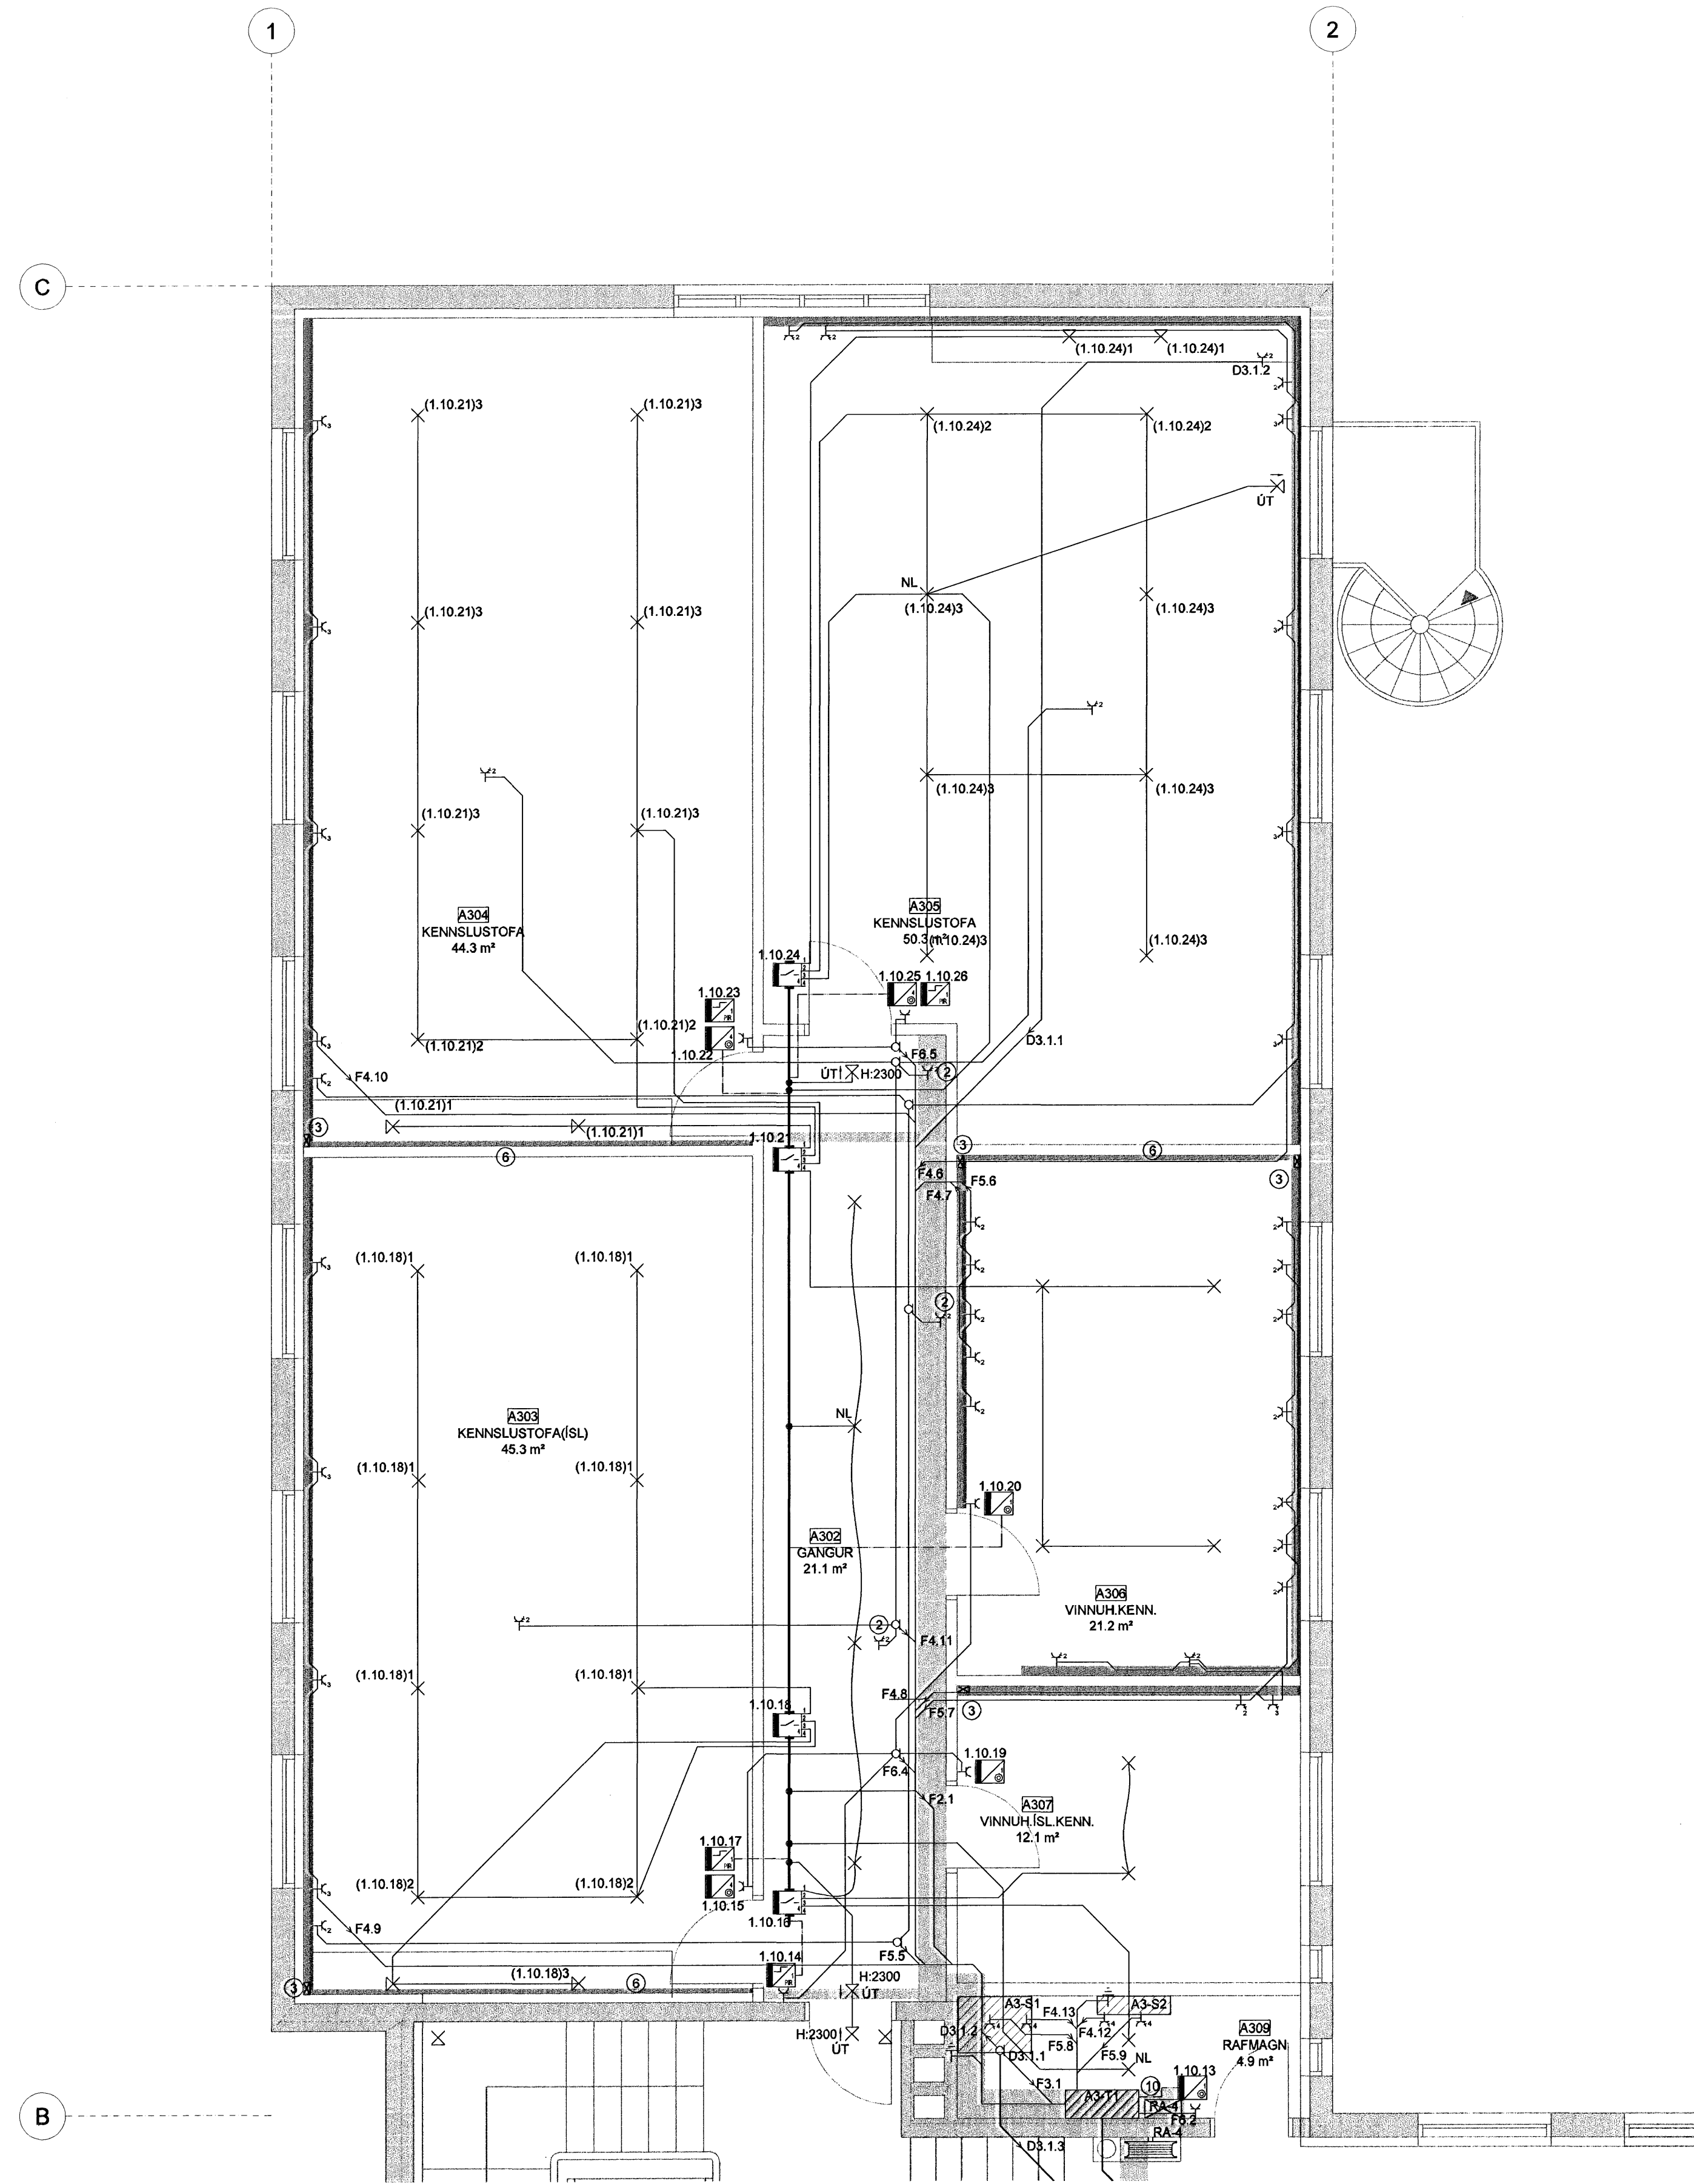

Útg. Dags. Skýring. Hannad/Yfirfarð

ARKITEKTASTOFAN ehf.
Sögulí 1, 101, Reykjavík
KJ020220-4029

VSB
VERKFRÆDISTOFA

BÆJARHRAUN 20 · 220 HAFNARFJÖRÐUR · KENNIT. 710796-2899
vsb@vsb.is · Sími 585 8600 · Fax 585 8610 · www.vsb.is

Áritun sérhönnuðar
Örn Guðmundsson Kt: 220961-2739

Verkefni:
**BREKKUGATA 19
HAFNARFJÖRÐUR**

Verkhlið:
**RAFKERFI
LÁGSPENNA
GRUNNMYND - 3. HÆÐ N**

Hannad BSG	Teiknad BSG	Yfirfarð ÖG	Kvarðli 1:50	/ A1	Síða -
Dags. 03.02.2006	Verkefni 04836	Teikning A-R1-G3-1	Útgáfa -		