


LYKILMYND

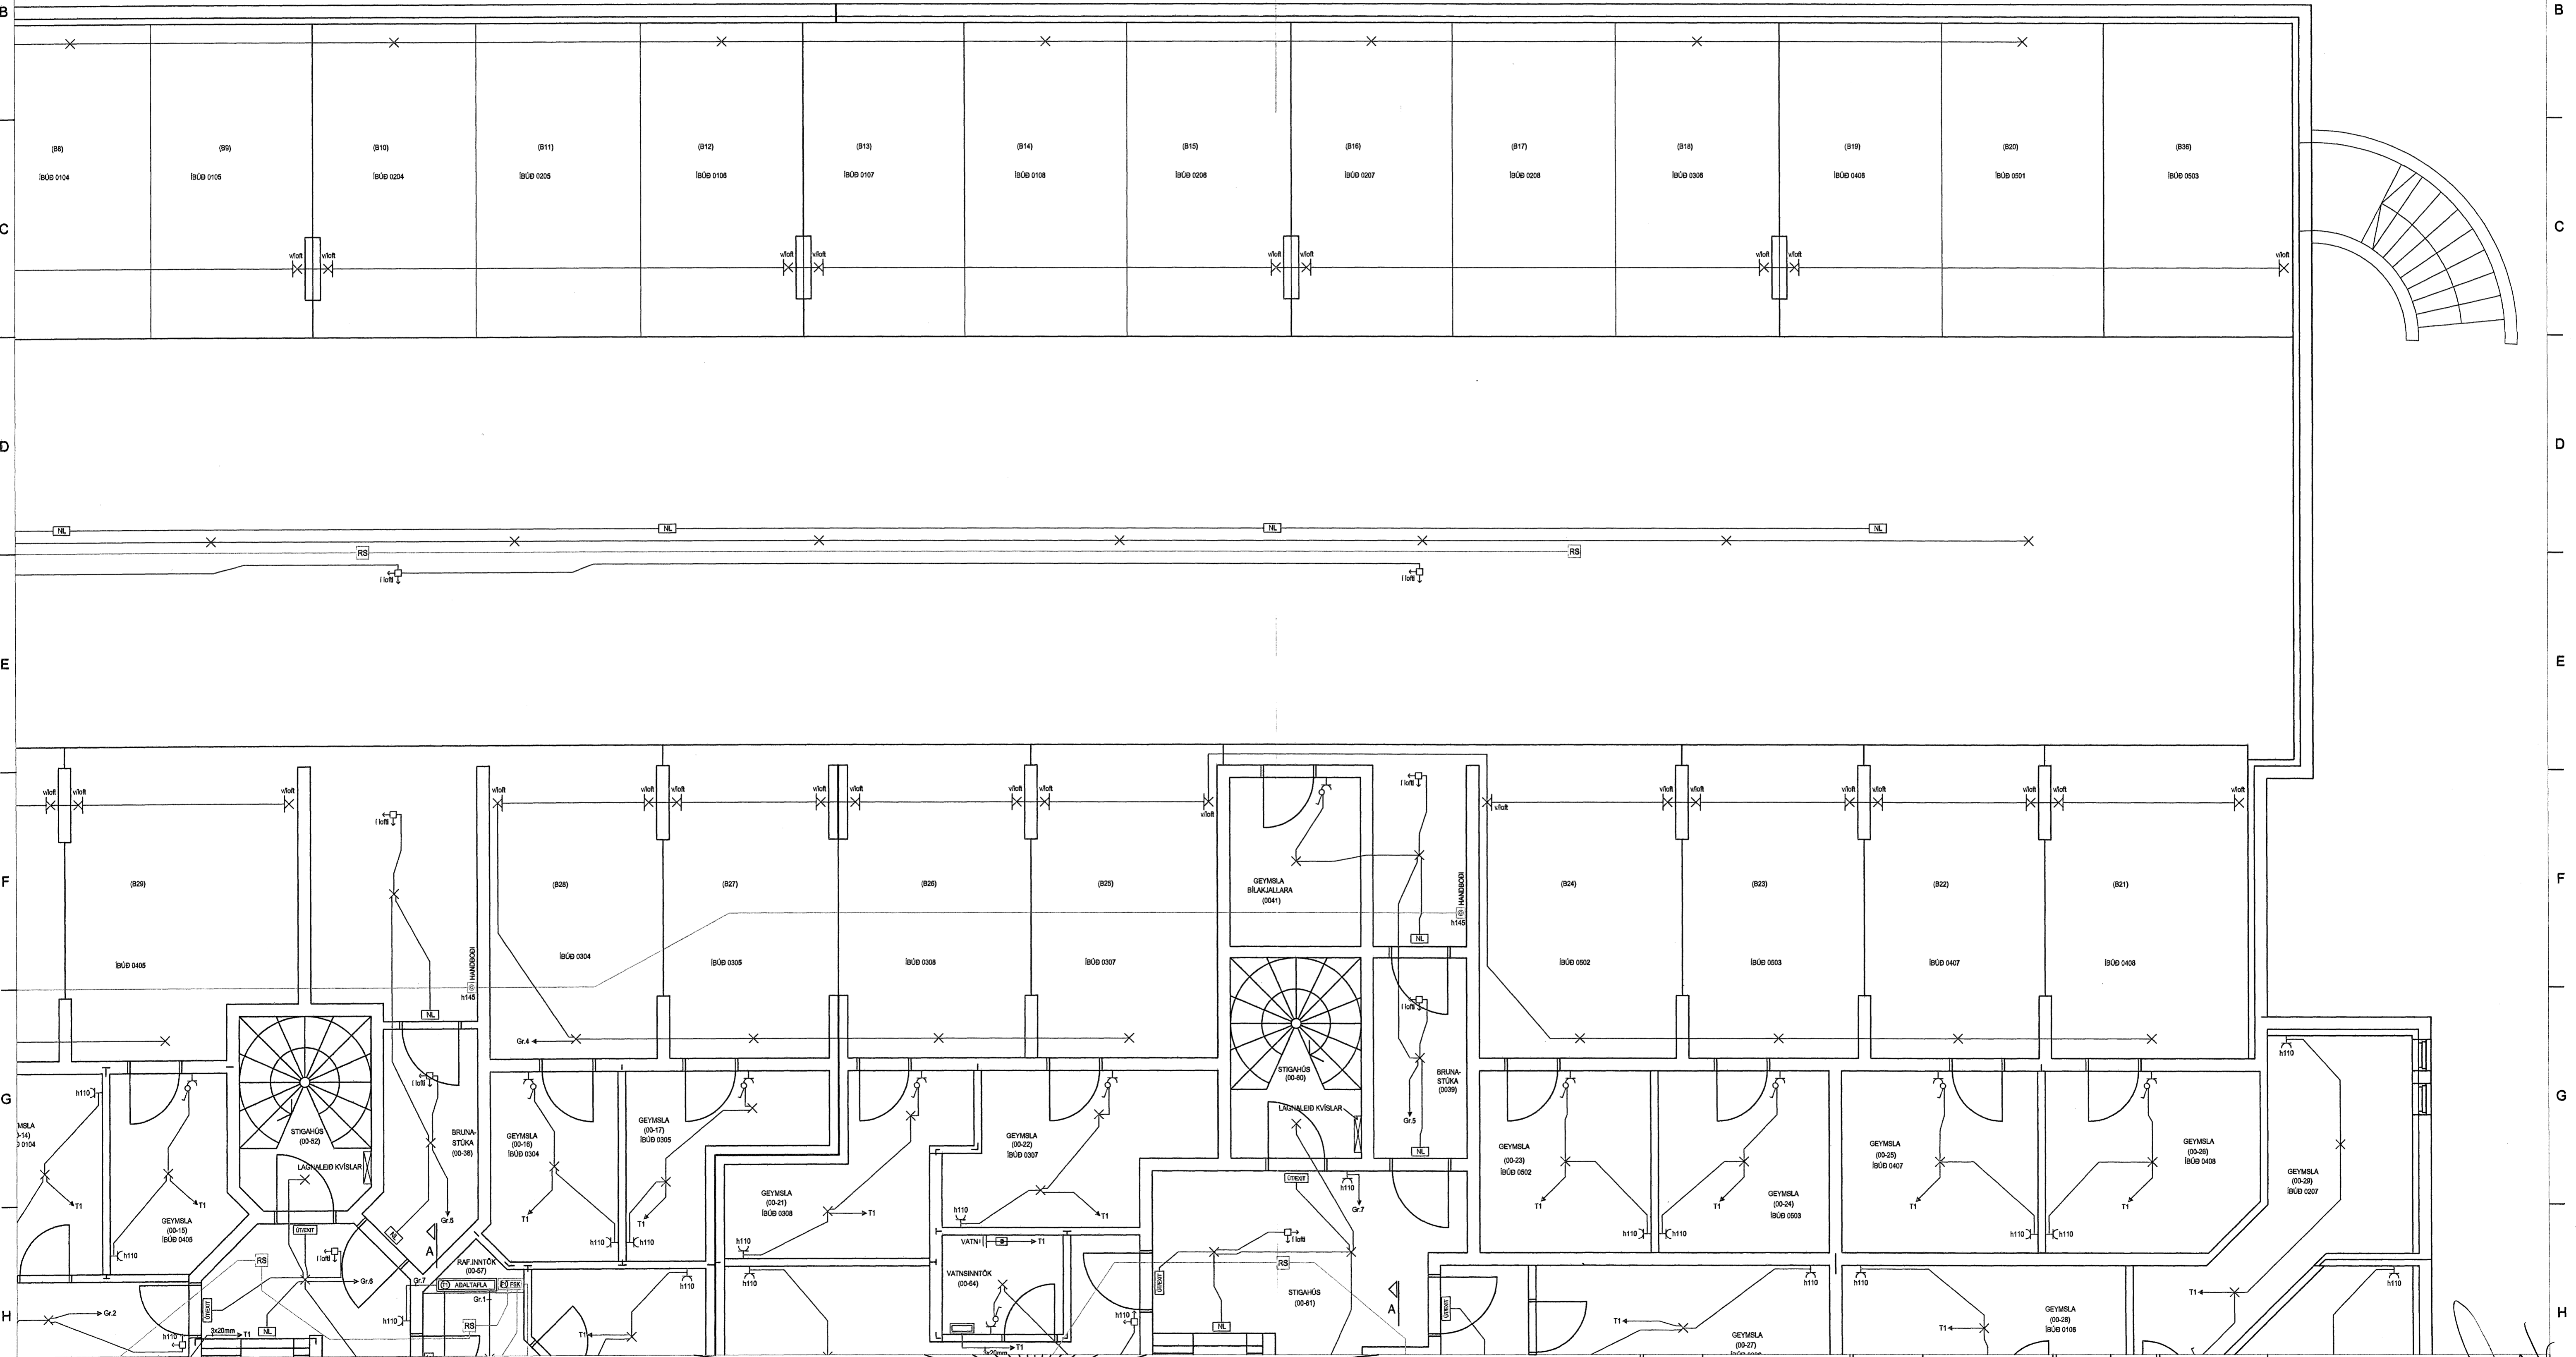

HELGI KR. EIRÍKSSON RAFLAGNAHÖNNUN
Helgi Kr. Eiríksson
 KT. 1101568-2789

SKIPHÓLT 37, 108 REYKJAVÍK S. 568-8388
E-MAIL: TEIKN@LUMEX.IS

DAGS.	21.12.2008	SÍÐA NR.	3 AF 9	HANNAÐ	HKE	VERKEFNI	NORÐURBAKKI 5A
TEIKN. NR.	AR-03	TÖLVUHEITI	GRNORÐURBAKKIS	TEIKNAD	PHS	RAFLOGN	RAFLOGN
VERKHLUTI	GRUNNMÝND KJALLARI	BREYTING A		YFIRFARID	HKE		
MKV.	1.50	BREYTING B					