


- TÆKJALISTI
- 01 STOPPLOKI Ø15
  - 02 HITAMELUR
  - 03 STOPPLOKI Ø15
  - 04 HITANEMI
  - 05 HITABLÁSARI
  - 06 AFTÆMING
  - 07 STILLILOKI Ø15
  - 08 SEGULLOKI Ø15
  - 09 SÁLÞVIRKUR LOKI Ø15
  - 10 STOPPLOKI Ø15
  - 11 STJÓRNSTÖÐ
  - 12 HITANEMI

Samþykkt þann  
02. AUG. 2007  
Byggingulfrúnn / Hafnarfirði  
F.h. Sigurbjartur Halldórsson

SKIPALÓN 16-20

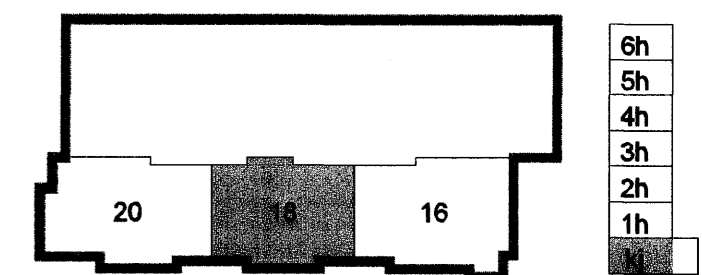

Útg. Dags. Skýring Hannað/Yfirfarð



VERKFRÆÐISTOFA

BÆJARHRAUN 20 · 220 HAFNARFJÖRDUR · KPM/MT: 710706-2809  
vsb@vsb.is · Sími 585 8600 · Fax 585 8611 · www.vsb.is

Artíttun séðhómur  
Sveinn Aki Sverrisson Kt: 230855 5809

Verkið  
SKIPALÓN 16-20  
HAFNARFIRÐI

Verkið  
Lagnir  
Hitalagnir kjallari  
Grunnmynd

Hannað	Teiknað	Yfirfarð	Kvarði	Síða
JGR	JGR	SÁS	1:50	/ A1
Dags.	Verkið	Teikning	Útgáfa	
07.06.2007	06729	18 P401	-	