


Samykkt þann  
01 AUG. 2007  
Byggingfulltrúinn í Hafnarfirði  
F.h. Sigurbjartur Halldórsson

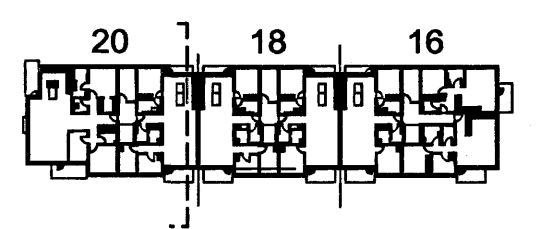

UTGÁFA	TEIKNAD	SAMÞYKKT	LAGD
BREYTINGAR			
ASK Arkitektar Geislagötu 9 101 Reykjavík Sími 515 0300 Fax 515 0319 www.ask.is			
Áritun aðalhönnuðar  Páll Gunnarsson arkitekt FAI kl. 210552-2199			
<b>SKIPALÖN 16-20</b> <b>VERKTEIKNINGAR</b> VERKFRN HEITI TEIKNINGAR <b>Sneiðing D-D</b>			
VERK NR.	NÚMÉR TEIKNINGAR	UTGÁFA	MÖK I A1
0457	20-24		1:50
			TEIKNAD
			SS
			DAGB
			10.5.2007