



SNEIÐING 1:50
Efri hluti

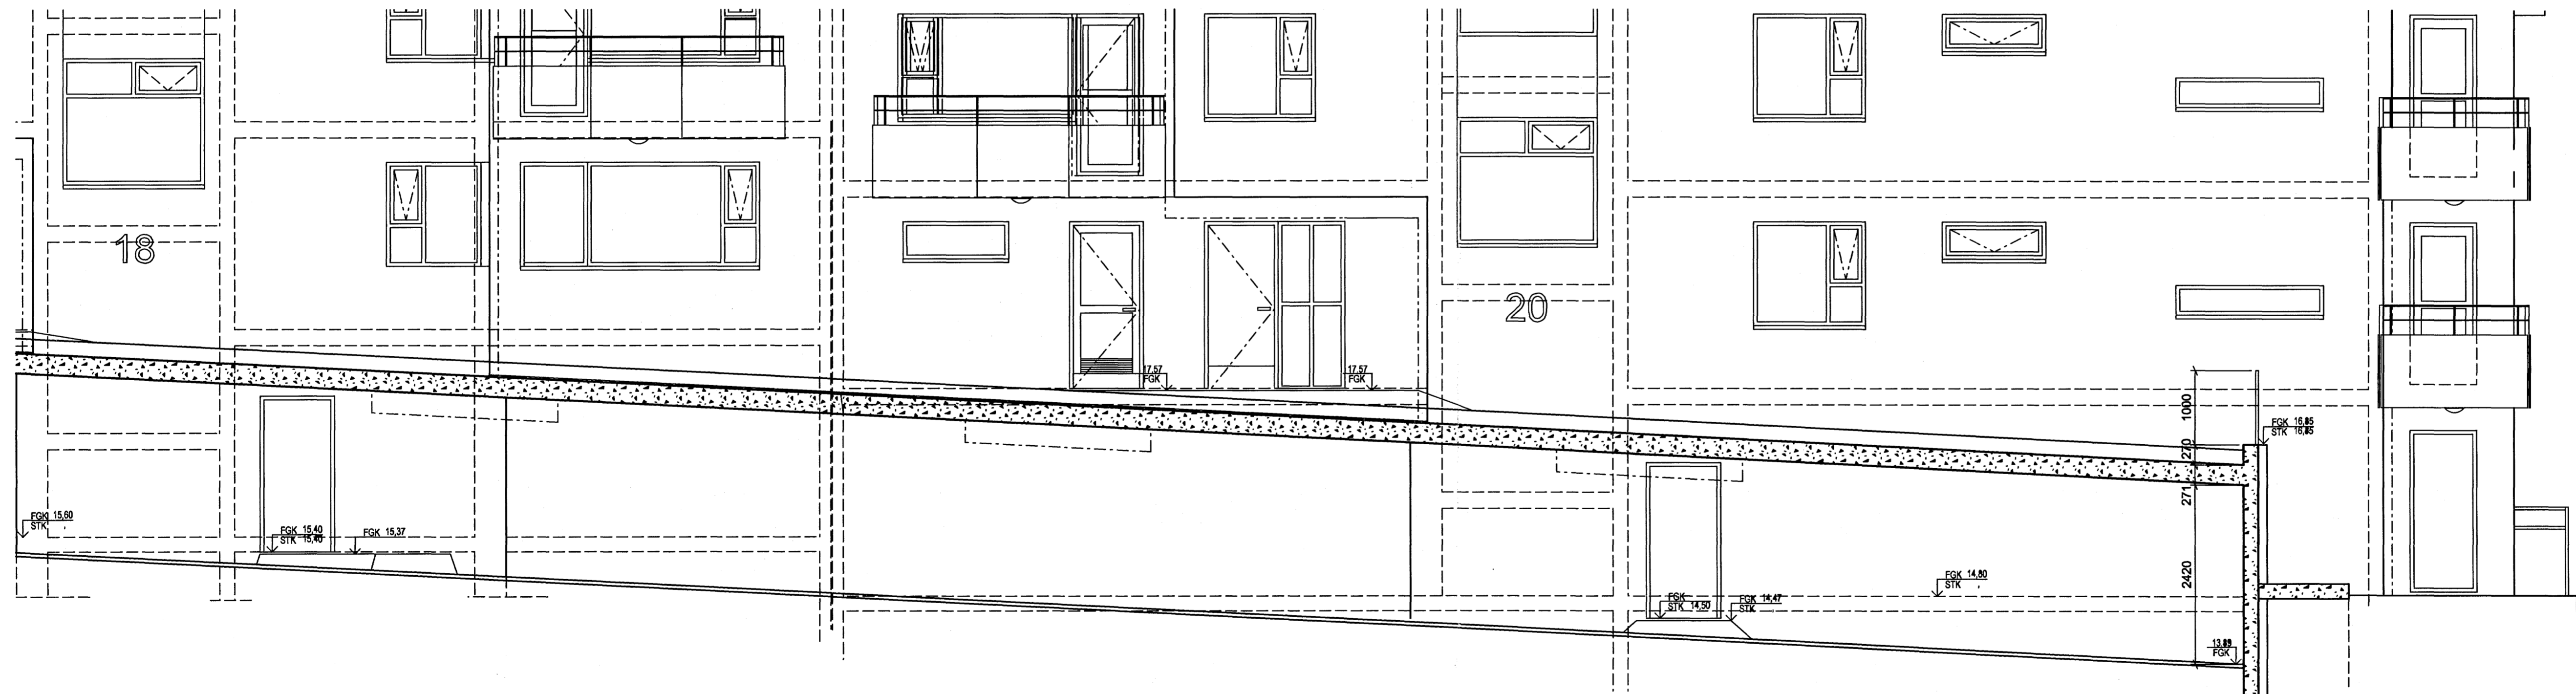

SNEIÐING 1:50
Neðri hluti

Samþykkt þann
01 AUG. 2007
Byggingfulltrúinn í Hafnarfröð
F.h. Sigurbjartur Halldórsson

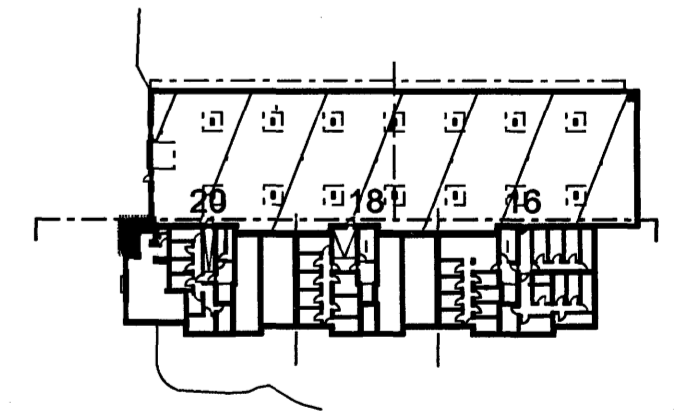

ÚTGÁFA	TEIKNAD	SAMÞYKKT	DAGB
BREYTINGAR			
ASK Arkitektar Geirgötu 9 101 Reykjavík Sími 515 0300 Fax 515 0319 www.ask.is			
Artun aðalhöfundar: <i>Páll Gunnarsson</i> Páll Gunnarsson arkitekt Fél./vl. 210552-2199			
SKIPALÖN 16-20 VERKTEIKNINGAR			
VERKFRAMA	HEITI TEIKNINGAR	SKV. I AT	
Sneiðing E-E		1:50	
		TEIKNAD	SS
		DAGB	10.8.2007
VERK NÚM.	NOMER TEIKNINGAR	ÚTGÁFA	
0457	20-25		