


Samþykkt þann
01. AUG. 2007
Byggingulltrúnn í Hafnarfirði
F.h. Sigurbjartur Halldórsson

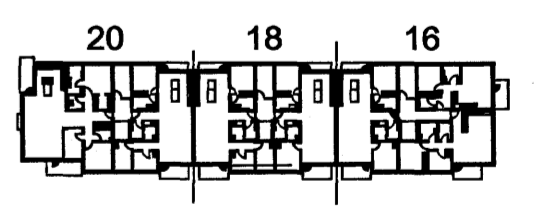

ÚTGÁFA	TEKNIÐ	SAMÞYKKT	DAGS
BREYTINGAR			
ASK Arkitektar Gangvegis 9 101 Reykjavík Sími 515 0300 Fax 515 0319 www.ask.is			
Áritun aðstoðgjafar: Páll Guðnaugason arkitekt FAI, kt. 210552-2199			
ASK ARKITEKTAR			
SKIPALÖN 16-20 VERKTEIKNINGAR Gluggar og hurðir			
VERK NR.	NÚMÉR TEIKNINGAR	ÚTGÁFA	MÖK. Á T.
0457	31-01		1:20
			SS
			DAGS
			10.5.2007