
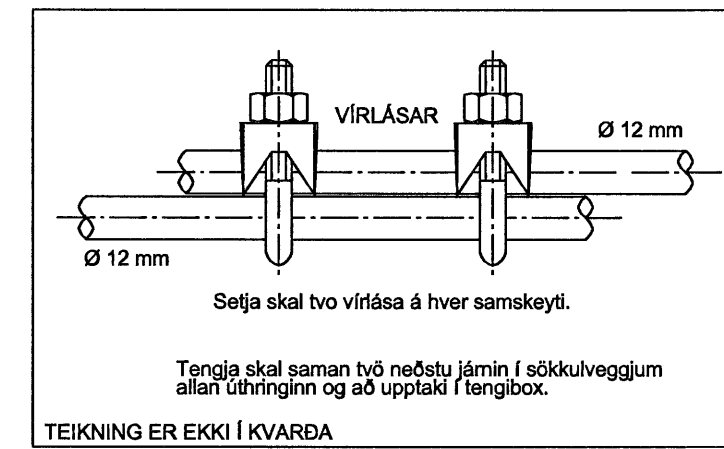
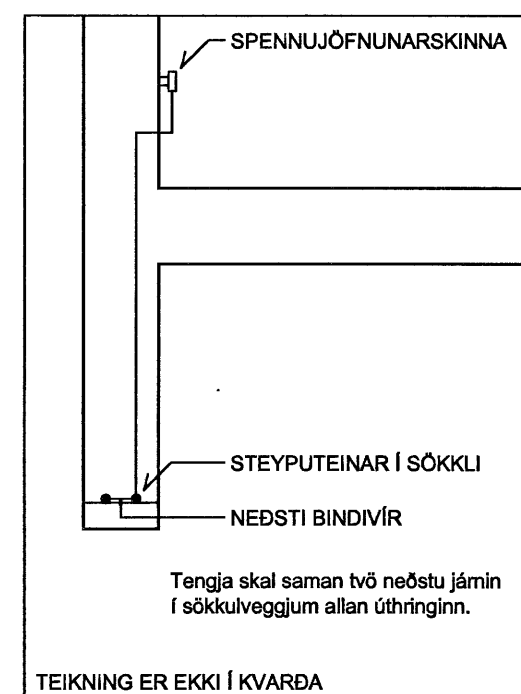
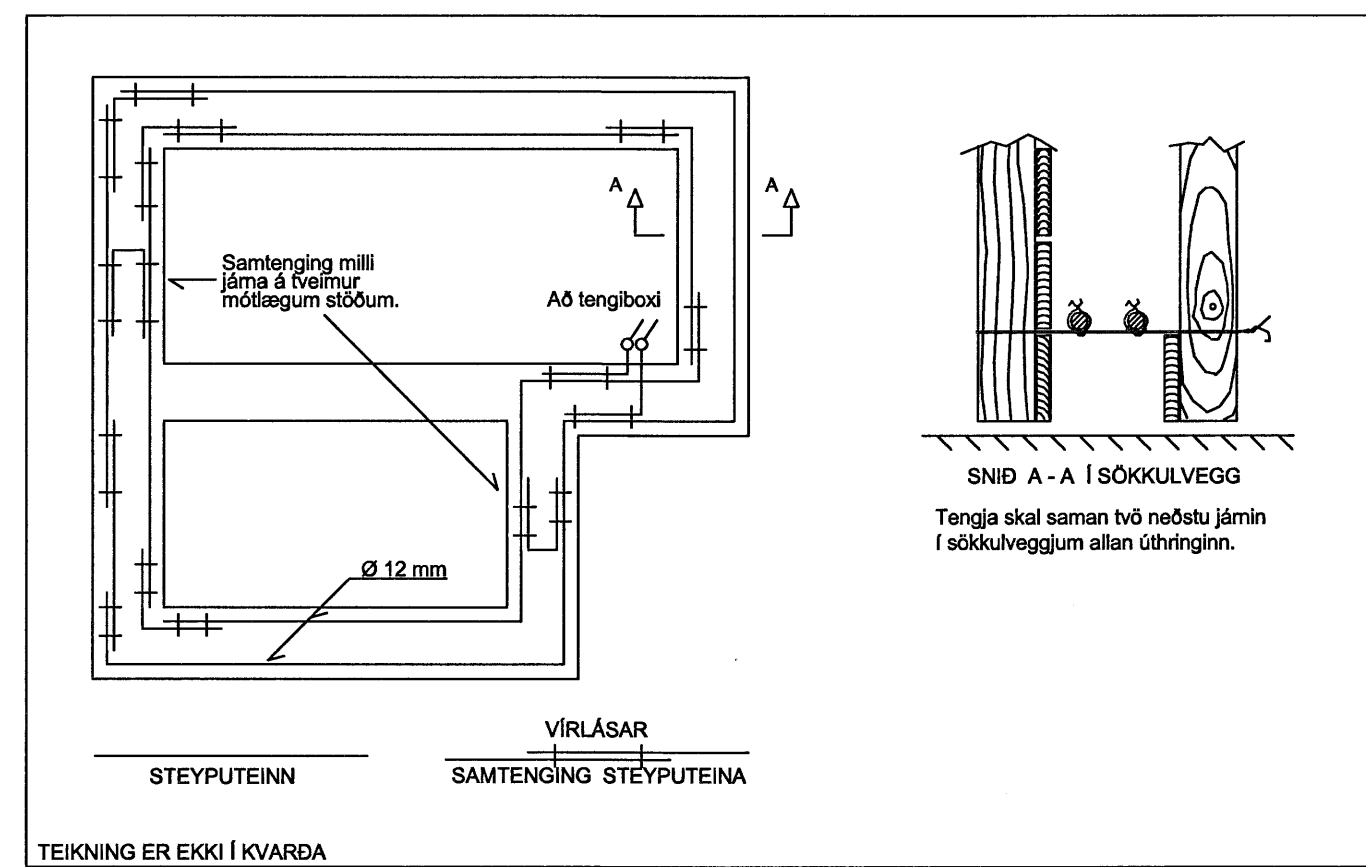


SÖKKULSKAUT  
MKV. 1:50

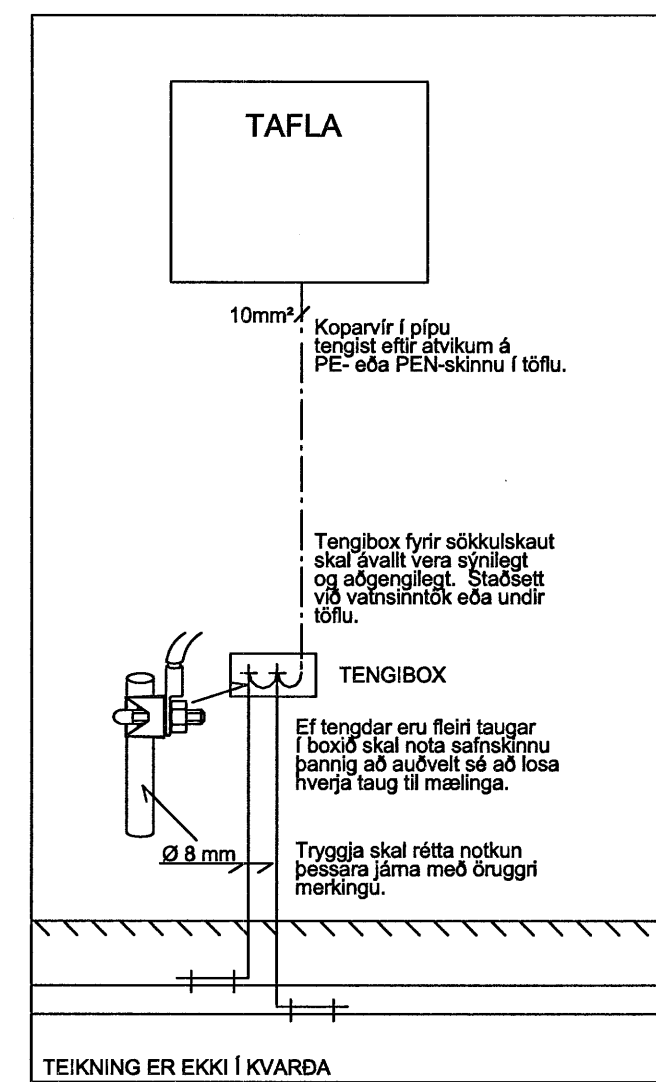

SAMRÆMINGARHÖNNUÐUR			
MÆLIKVARÐI			
1:50, 1:500			
BREYTINGAR			
ÚTG. DAGS.	BREYTING	HA.	YF.

**Rafhönnun**  
ARMÚLA 42 108 REYKJAVÍK SILMI 530 8000, SIMBRÉF 588 8302

VERKHLUTI  
SÖKKULSKAUT

VERKKAUPI  
SIGURÐUR ÍVAR SIGURJÓNSSON  
PÉTUR SMÁRI SIGURGEIRSSON

GÖTUHEITI  
HLÍÐARÁS 7 - 9

STADUR  
HAFNARFJÖRÐUR

HANNAÐ SIS	TEIKNAD SIS	YFIRF.	BLAD NR.
DAGS.	VERK NR.		N. BLAD NR.
4.12.07	RH4591		-
TEIKN.NR.			UTGÁFA
	82-13-19547		

SAMP. KENNIT. 2809493453

