


TN-C-S

TAFLA T-0

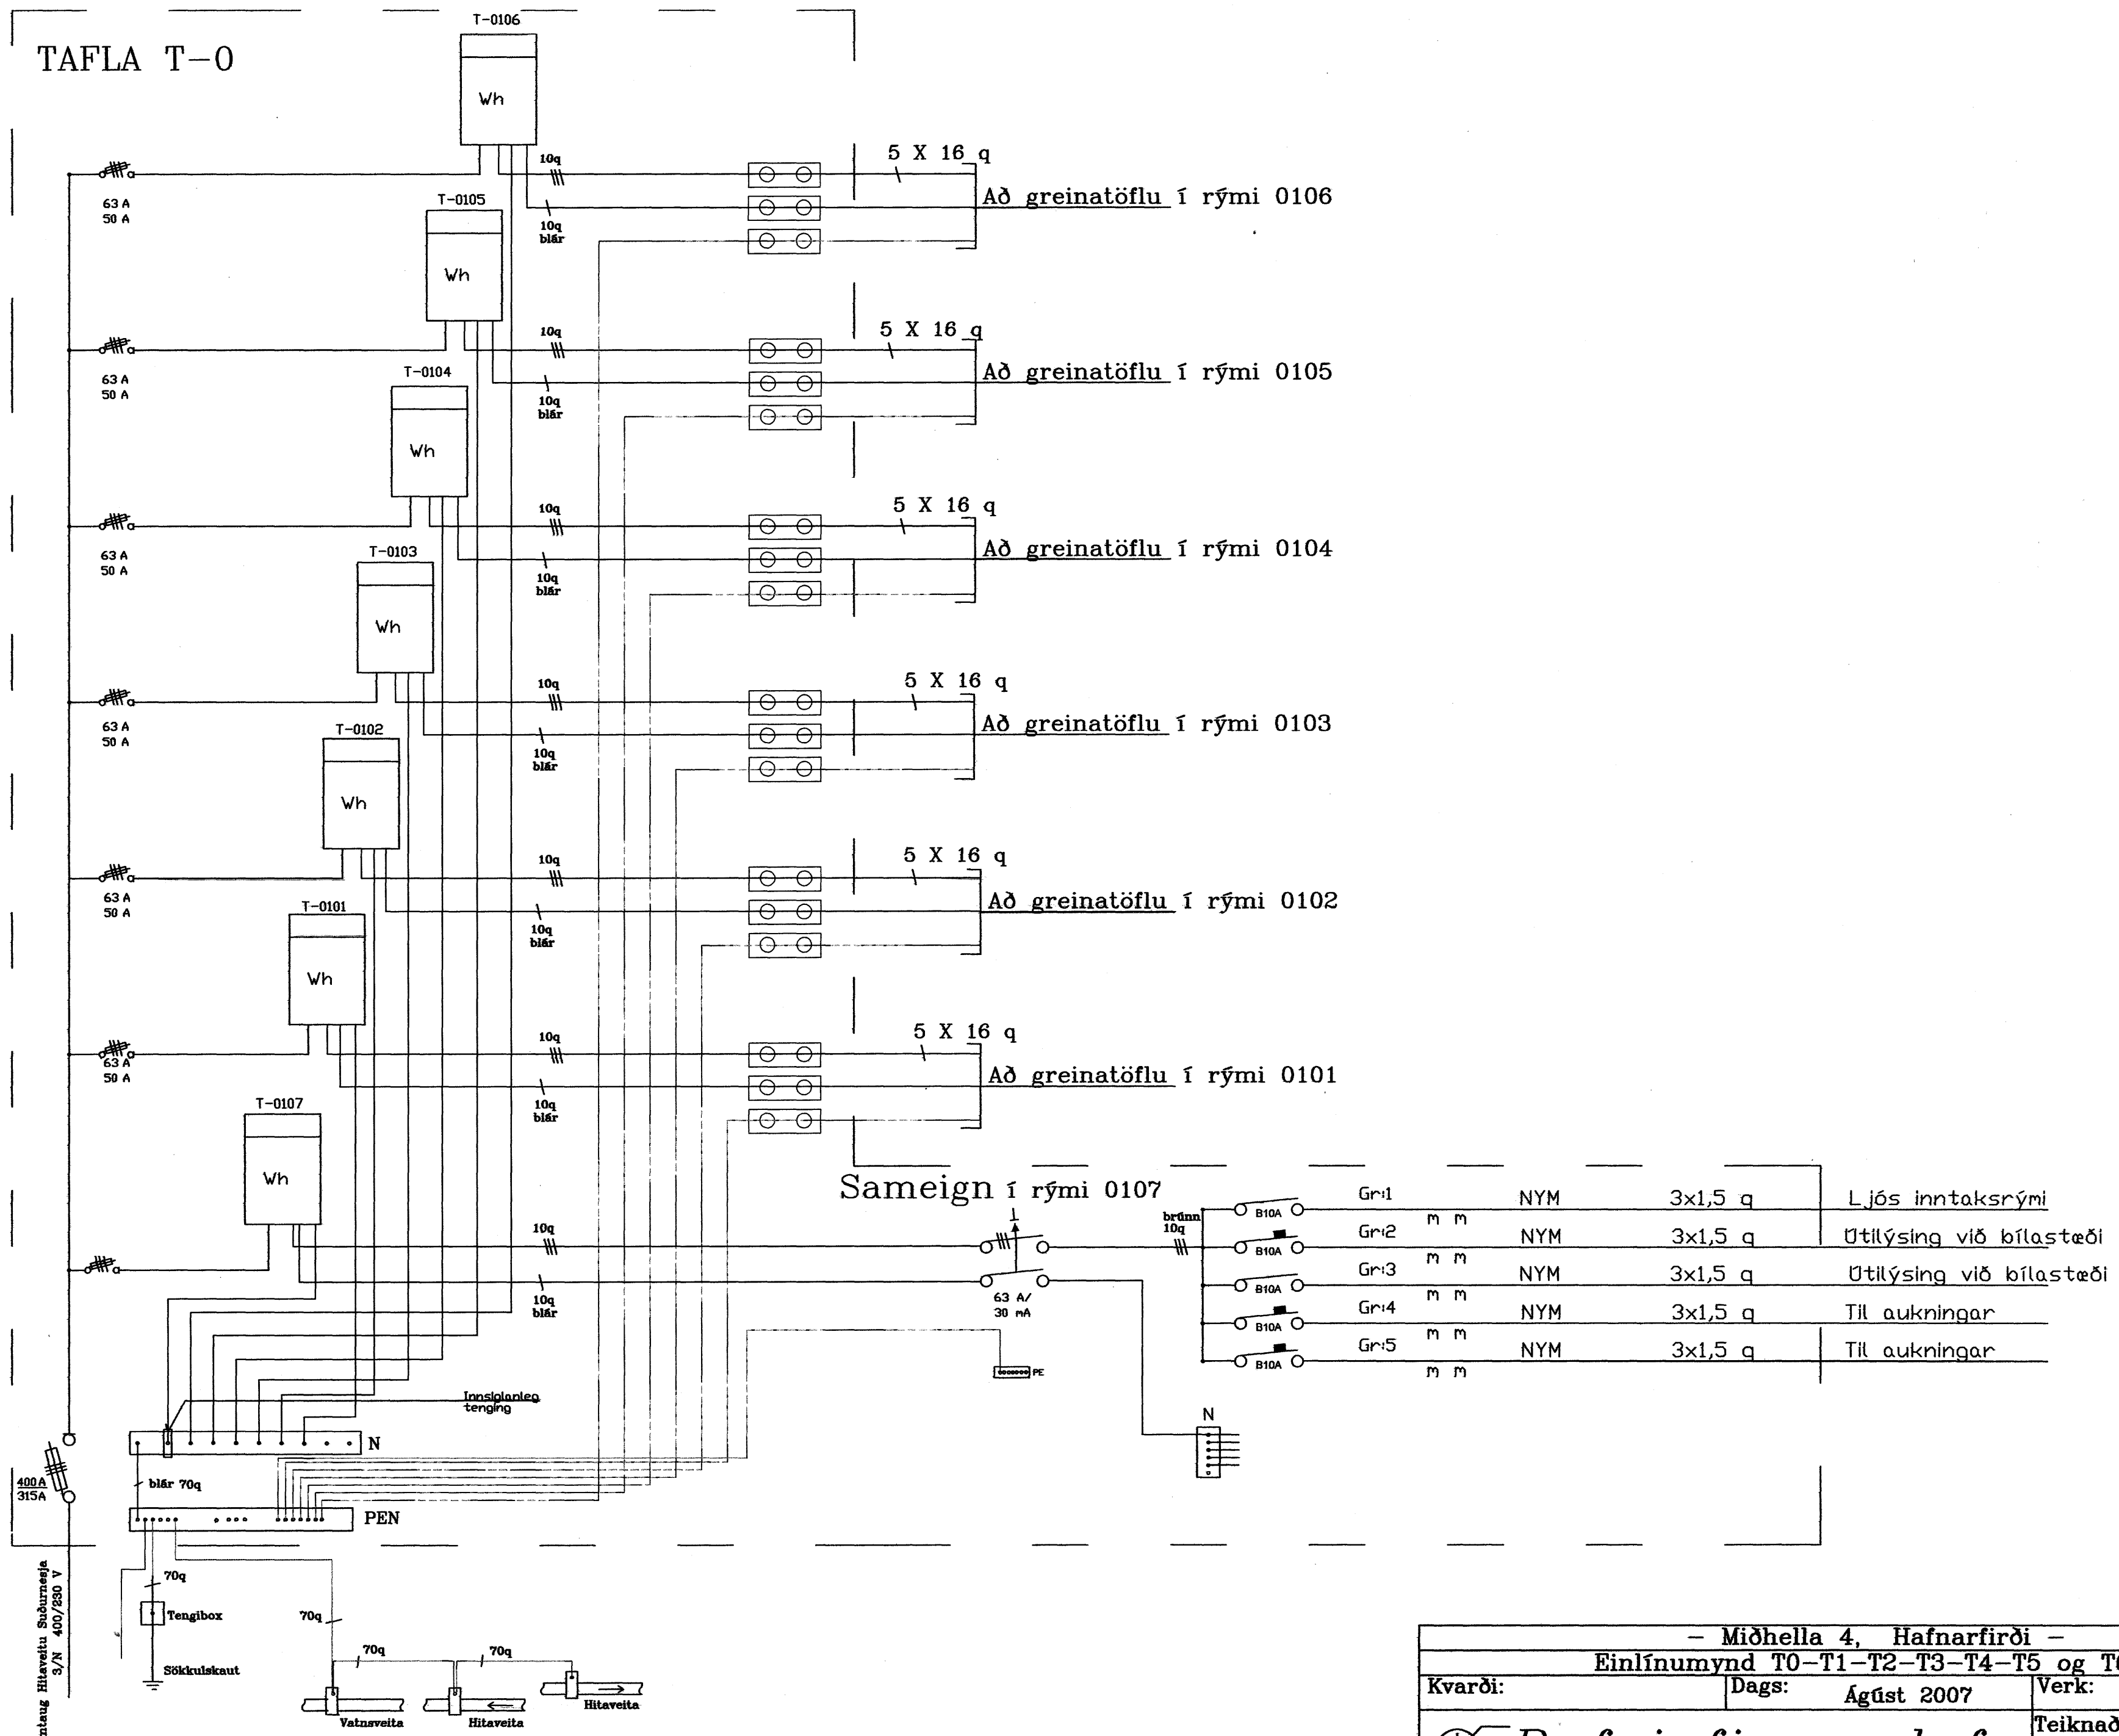

Reinlaug Hitaveitu Suðurnesja S/N 400/230 V

- Miðhella 4, Hafnarfirði -		
Einlínnumynd T0-T1-T2-T3-T4-T5 og T6		
Kvarði:	Dags: Agust 2007	Verk: 190707
⊗ Rafgjafinn e.h.f		Teiknað: SHD
Hamraborg 20 A 200 Kópavogi		Hannað: <i>[Signature]</i>
		Bls. 16 af 22

13.12.07 gfg