



E25 Eining
1:25

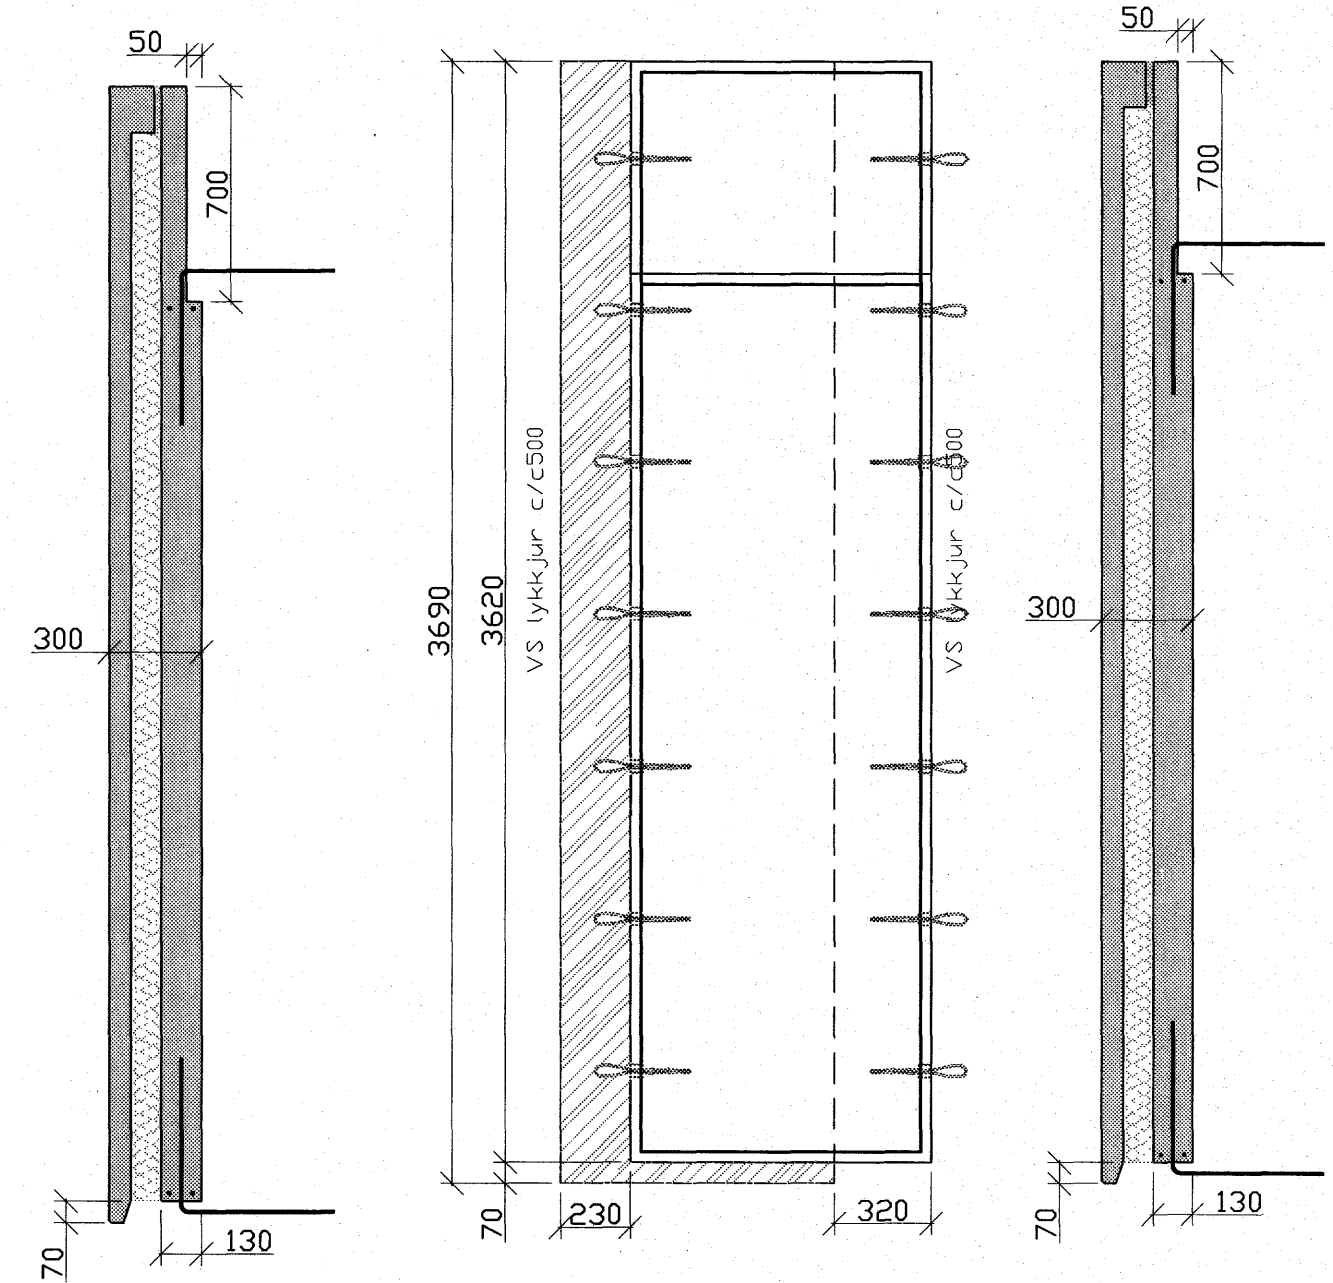

E26 Eining
1:25

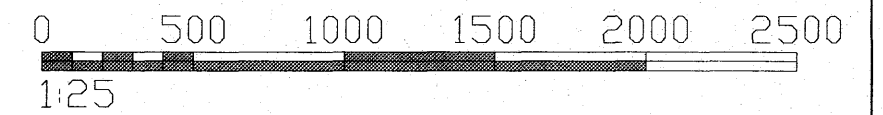

Samþykkt þann
27 SEPT. 2007
Byggingulltrúinn í Hafnarfirði
F.h. Sigurbjartur Halldórsson

AFKO
Áritun samræmingarhönnuðar

S:\VEK\2007\07-12916-Teikningar\6.4-Vinnuteikningar\veggir ; 22.08.2007 , 10.19

Nr.	Dags.	Breyting.	Af.
FJÖLHÖNNUN ehf Verkfræðistofa			Stórhöfða 27, 110 Reykjavík Sími: 5250300 Fax: 5250309 Netfang: fjolhonnun@fjolhonnun.is
Hlíðarás 23-25			NR: 21-23
Burðarþol Sérteikningar veggja			Kvarðar 1:25
Reikn. GPJ	Teikn GPJ	Nr. 07-129	Dags. 13.08.07
Samþ. <i>Kristján Björnsson</i>		Kennitala: 051257-6349	