



S:\VERK\2007\07-12916-Teikningar\6.4-Vinnuteikningar\veggir : 10.09.2007 , 02.43

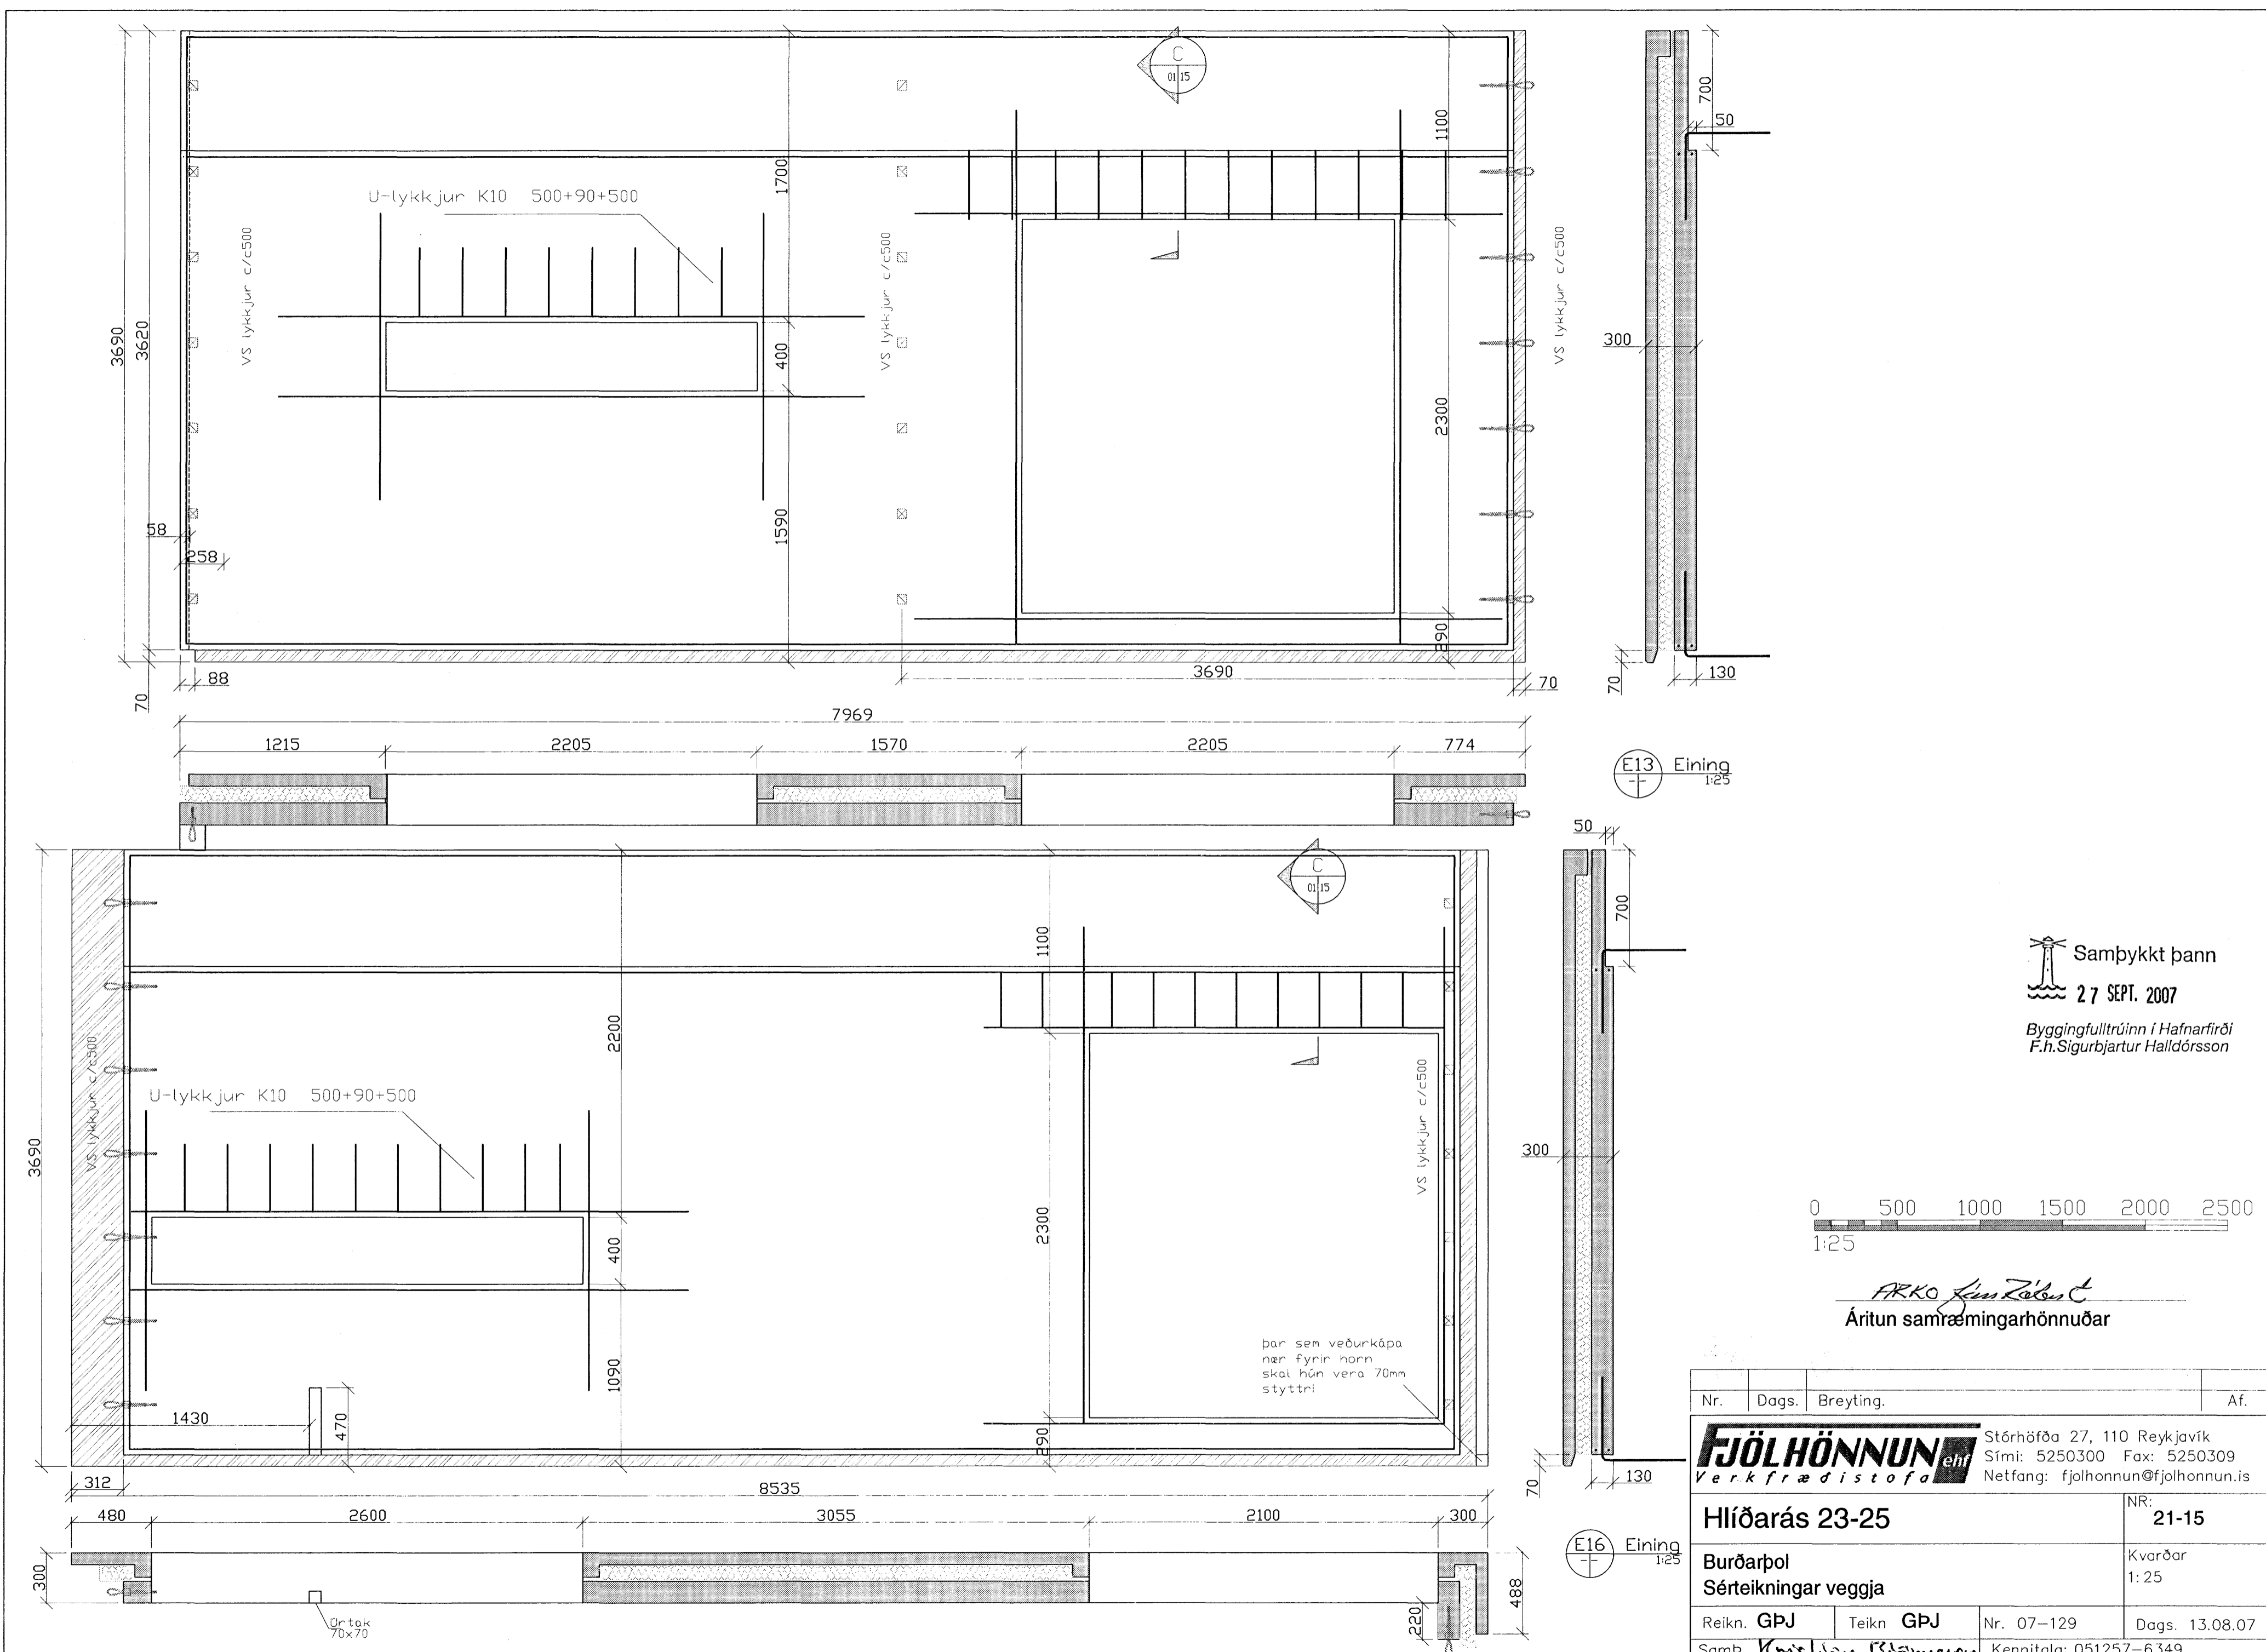

Samþykkt þann
 27 SEPT. 2007
 Byggingulltrúinn í Hafnarfirði
 F.h.Sigurbjartur Halldórsson

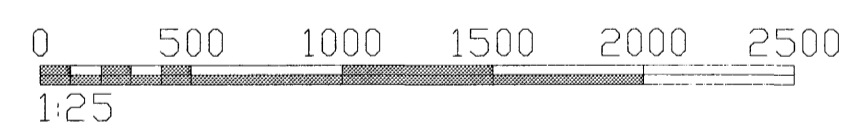

ARKO *Kenn Tólfur*
 Áritun samræmingarhönnuðar

Nr.	Dags.	Breyting.	Af.
FJÖLHÖNNUN Verkfæðistofa <i>ehf</i>		Stórhöfða 27, 110 Reykjavík Sími: 5250300 Fax: 5250309 Netfang: fjolhonnun@fjolhonnun.is	
Hlíðarás 23-25			NR: 21-15
Burðarþol Sérteikningar veggja		Kvarðar 1:25	
Reikn. GPJ	Teikn GPJ	Nr. 07-129	Dags. 13.08.07
Samþ. <i>Kristján Þórnason</i>		Kennitala: 051257-6349	