



S:\VERK\2007\07-129\6-Teikningar\6.4-Vinnuteikningar\veggir : 10.09.2007 , 02.43

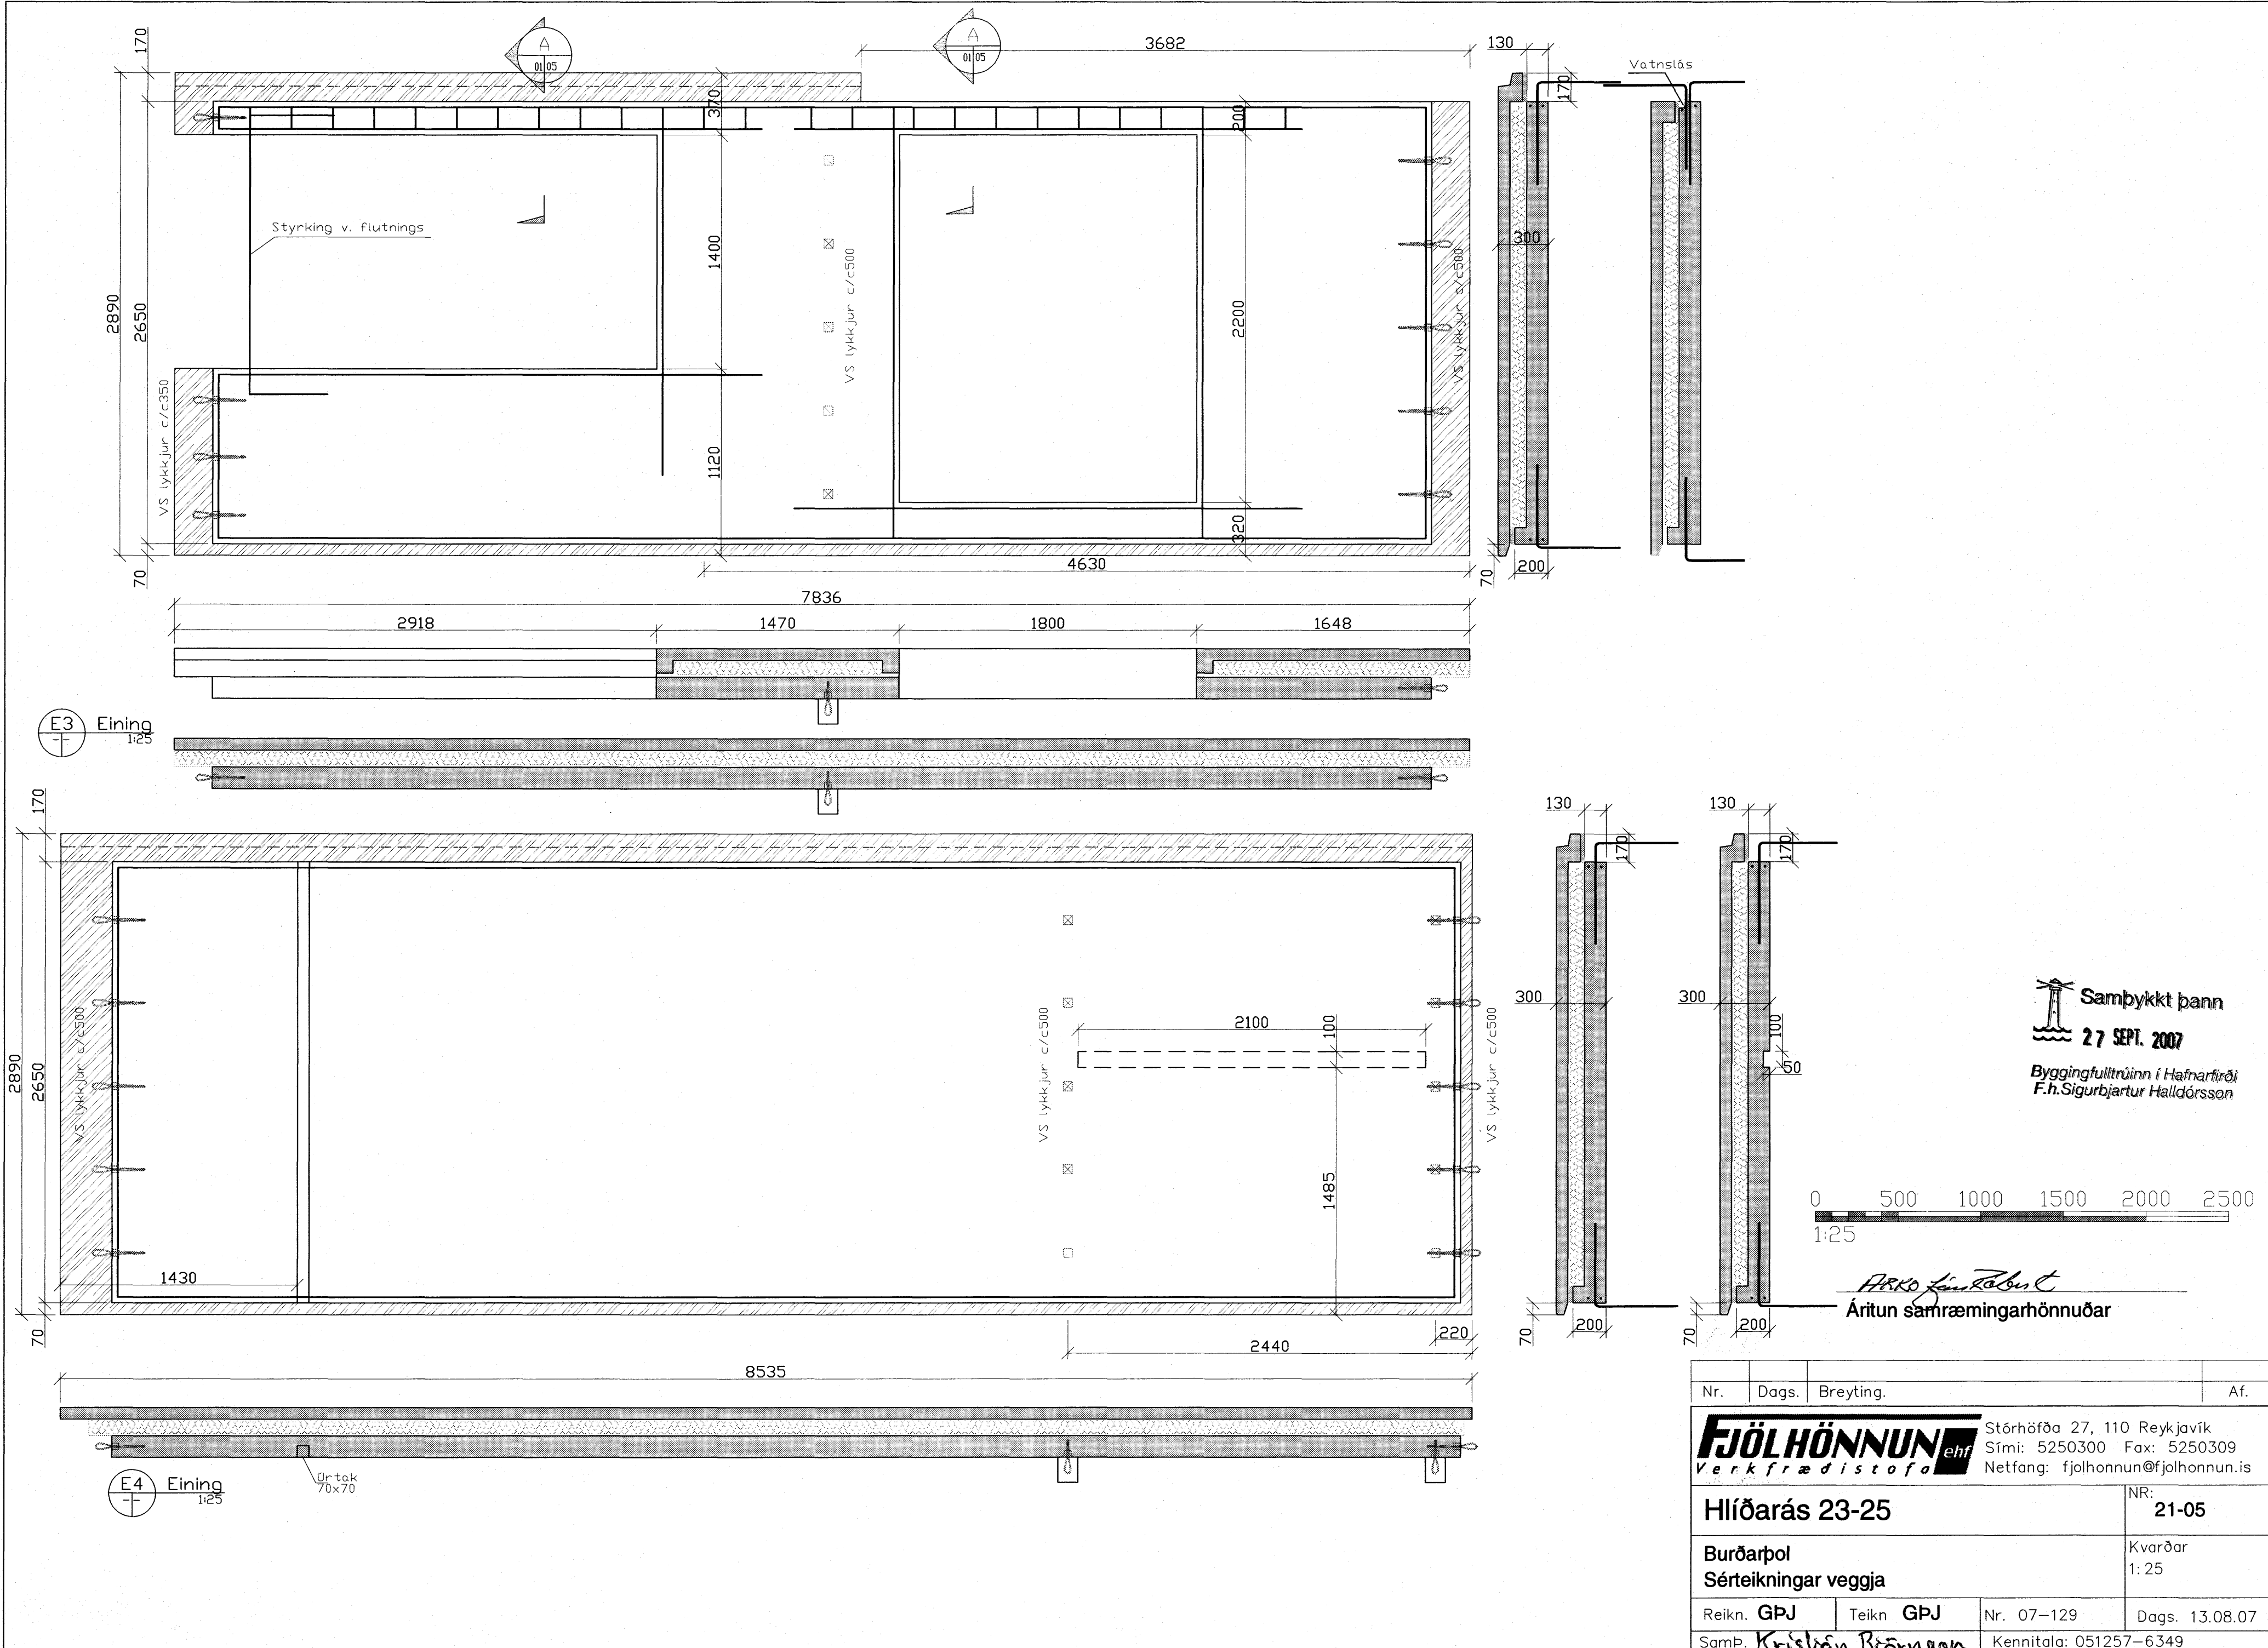

Samþykkt þann
27 SEPT. 2007
 Byggingulltrúinn í Hafnarfirði
 F.h.Sigurbjartur Halldórsson

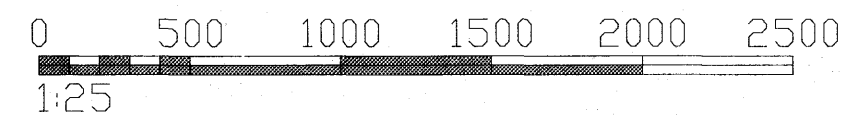

Nr.	Dags.	Breyting.	Af.
FJÖLHÖNNUN ehf			Stórhöfða 27, 110 Reykjavík
Verkfræðistofa			Sími: 5250300 Fax: 5250309
			Netfang: fjolhonnun@fjolhonnun.is
Hlíðarás 23-25			NR: 21-05
Burðarþol			Kvarðar
Sérteikningar veggja			1:25
Reikn. GPJ	Teikn GPJ	Nr. 07-129	Dags. 13.08.07
Samþ. <i>Kristján Björnsson</i>		Kennitala: 051257-6349	