
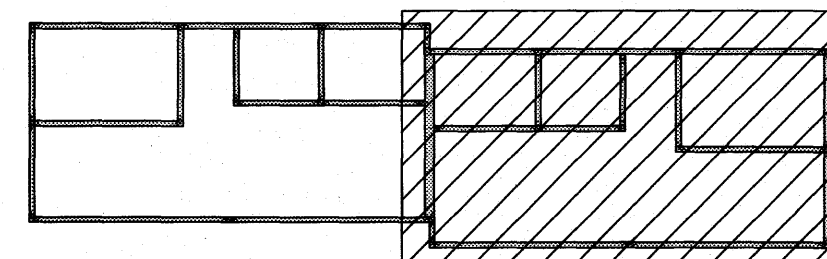



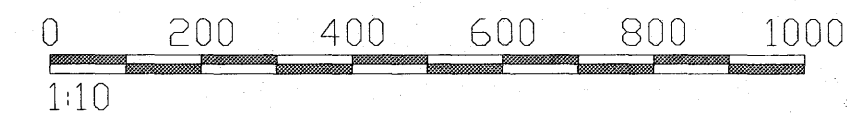
S:\VERK\2007\07-12916-Teikningar\6.4-Vinnuteikningar\Sökkla : 22.08.2007 , 10.15

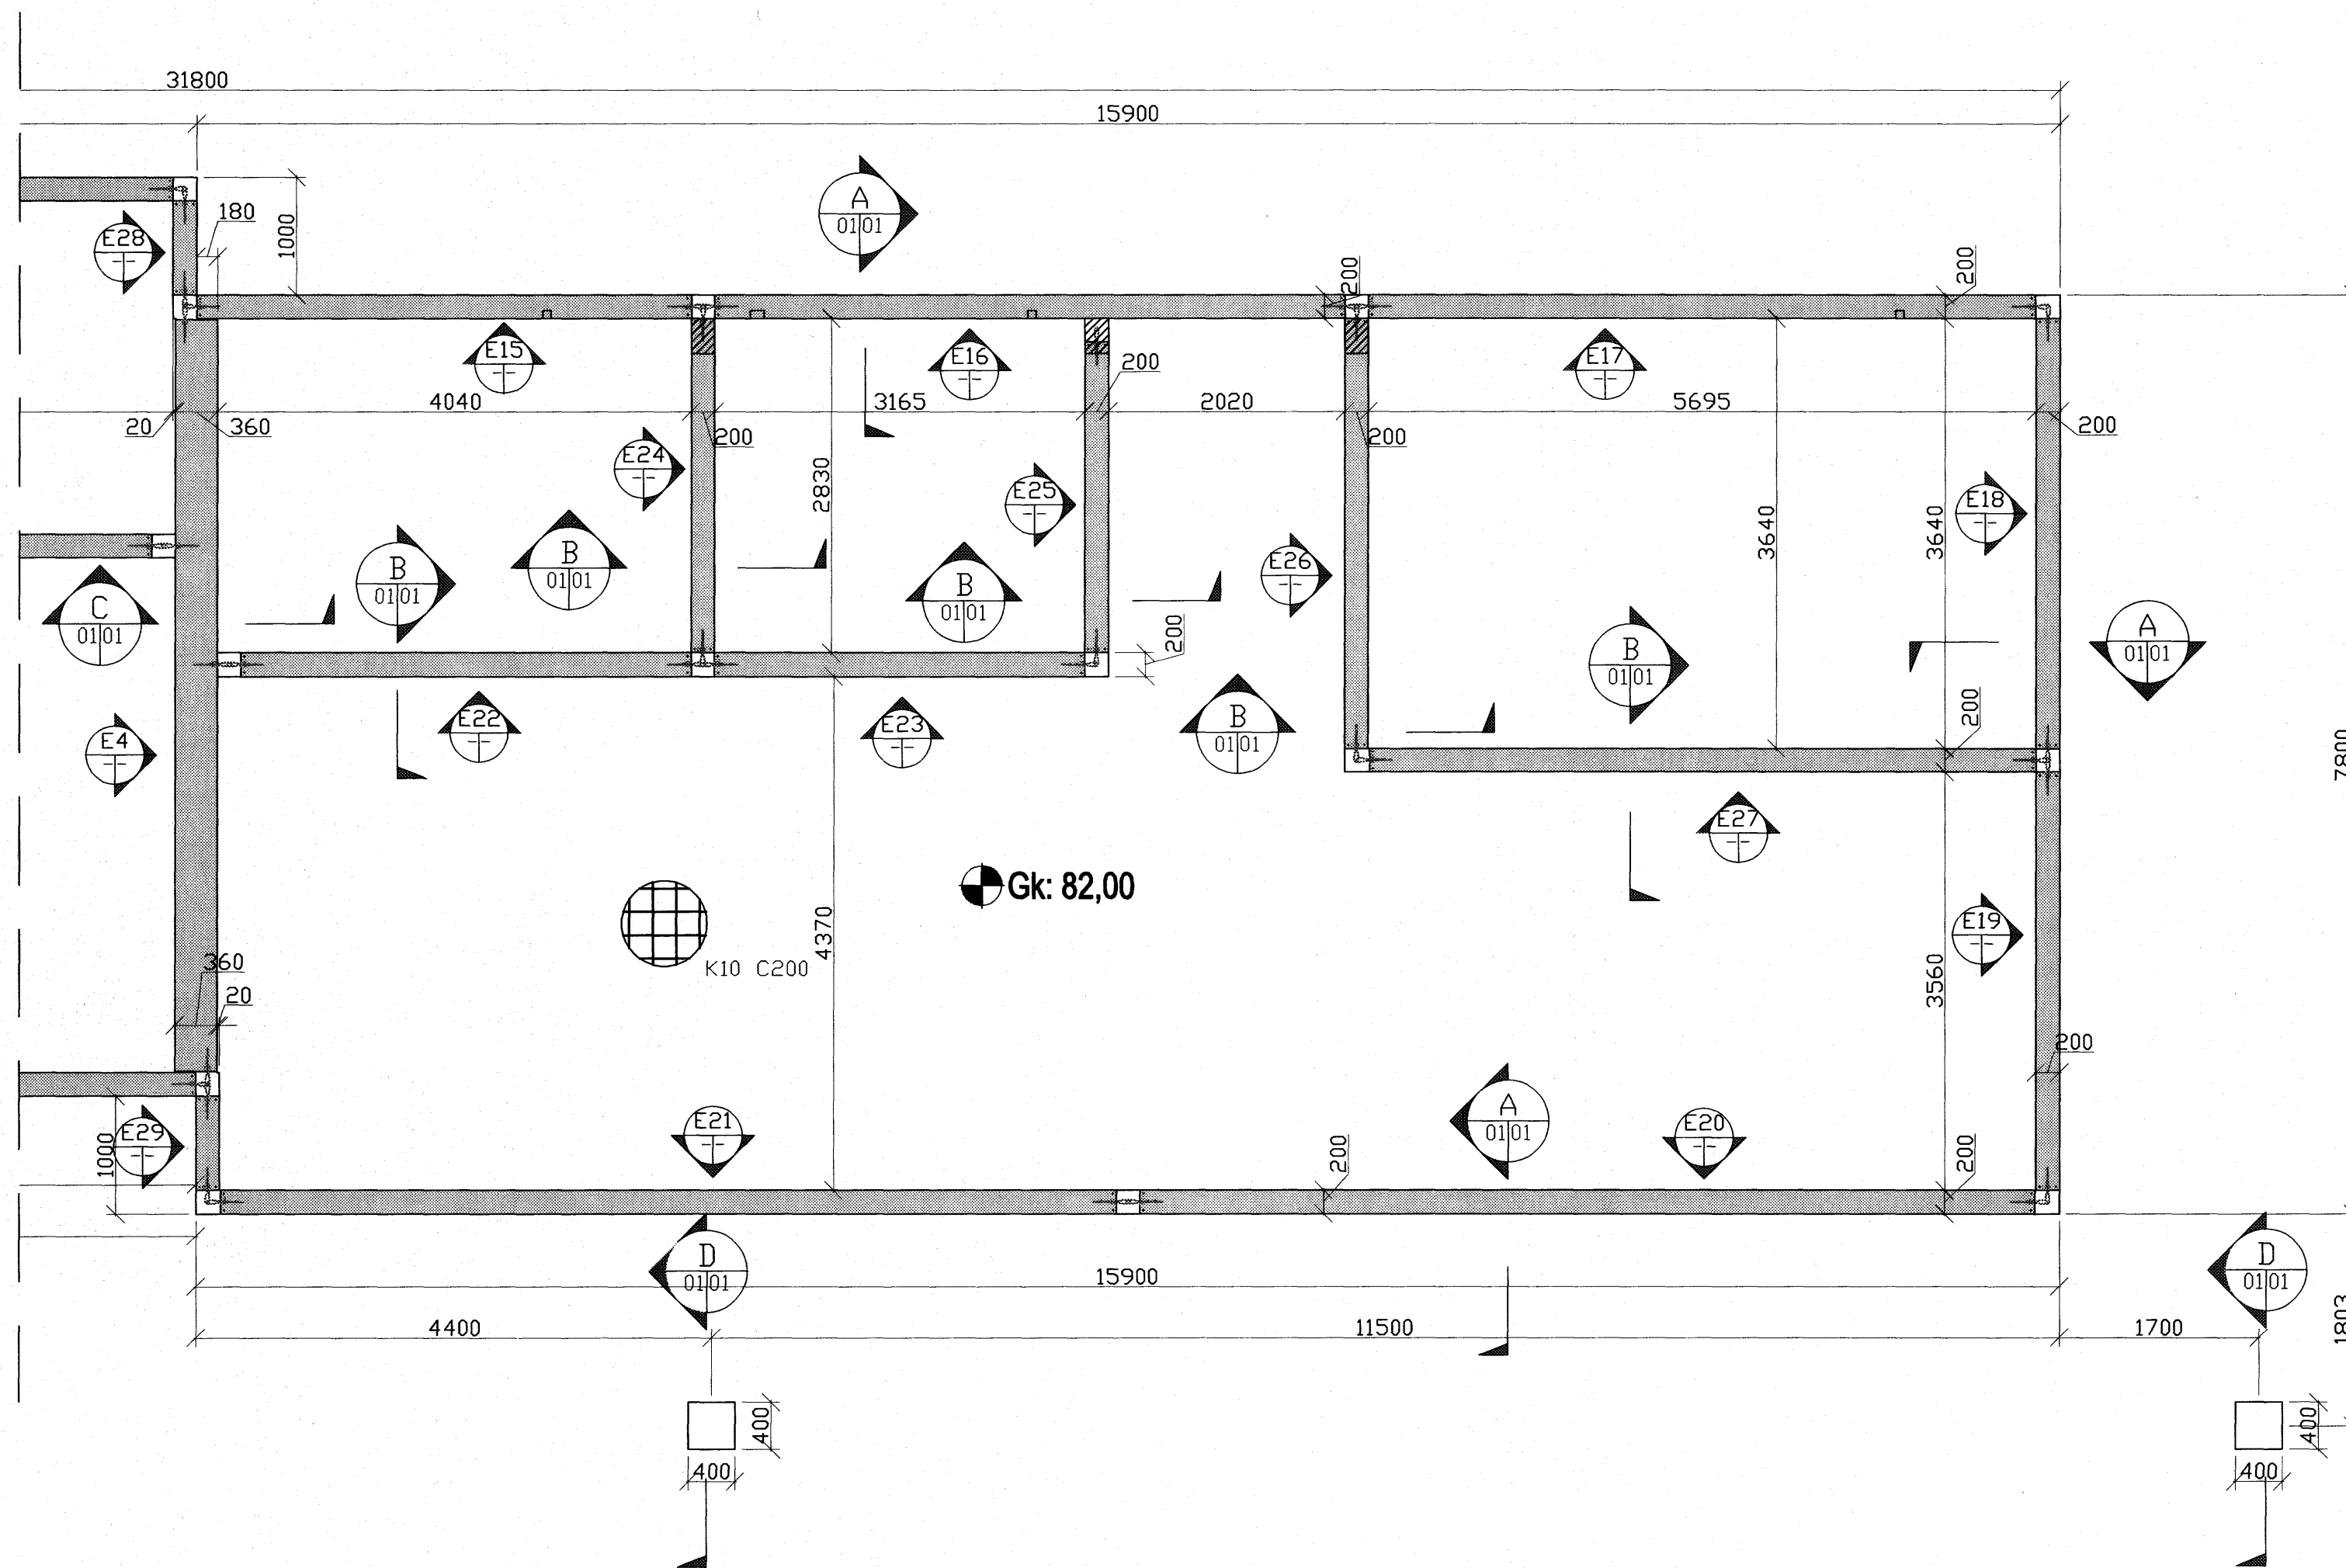

Lykilmynd  
Mkv. 1:300

 Samþykkt þann  
27 SEPT. 2007

Byggingfulltrúinn í Hafnarfirði  
F.h.Sigurbjartur Halldórsson



*ARKO*  
Aritun samfæmingarhönnuðar

| Nr.  | Dags.     | Breyting.              | Af.  |
|--|-----------|------------------------|--|
| <b>FJÖLHÖNNUN</b><br><i>Verkfræðistofa ehf</i> |           |                        | Stórhöfða 27, 110 Reykjavík<br>Sími: 5250300 Fax: 5250309<br>Netfang: fjolhonnun@fjolhonnun.is |
| <b>Hlíðarás 23-25</b>                          |           |                        | NR:<br><b>16-02</b>  |
| Burðarþol<br>Grunnmynd sökkla                  |           |                        | Kvarðar<br>1:50  |
| Reikn. GPJ                                     | Teikn GPJ | Nr. 07-129             | Dags. 13.08.07   |
| Samþ. <i>Kristján Björnsson</i>                |           | Kennitala: 051257-6349 |  |