



K: 17.40

K: 13.60


K: 10.80

K: 8.00

K: 5.20

 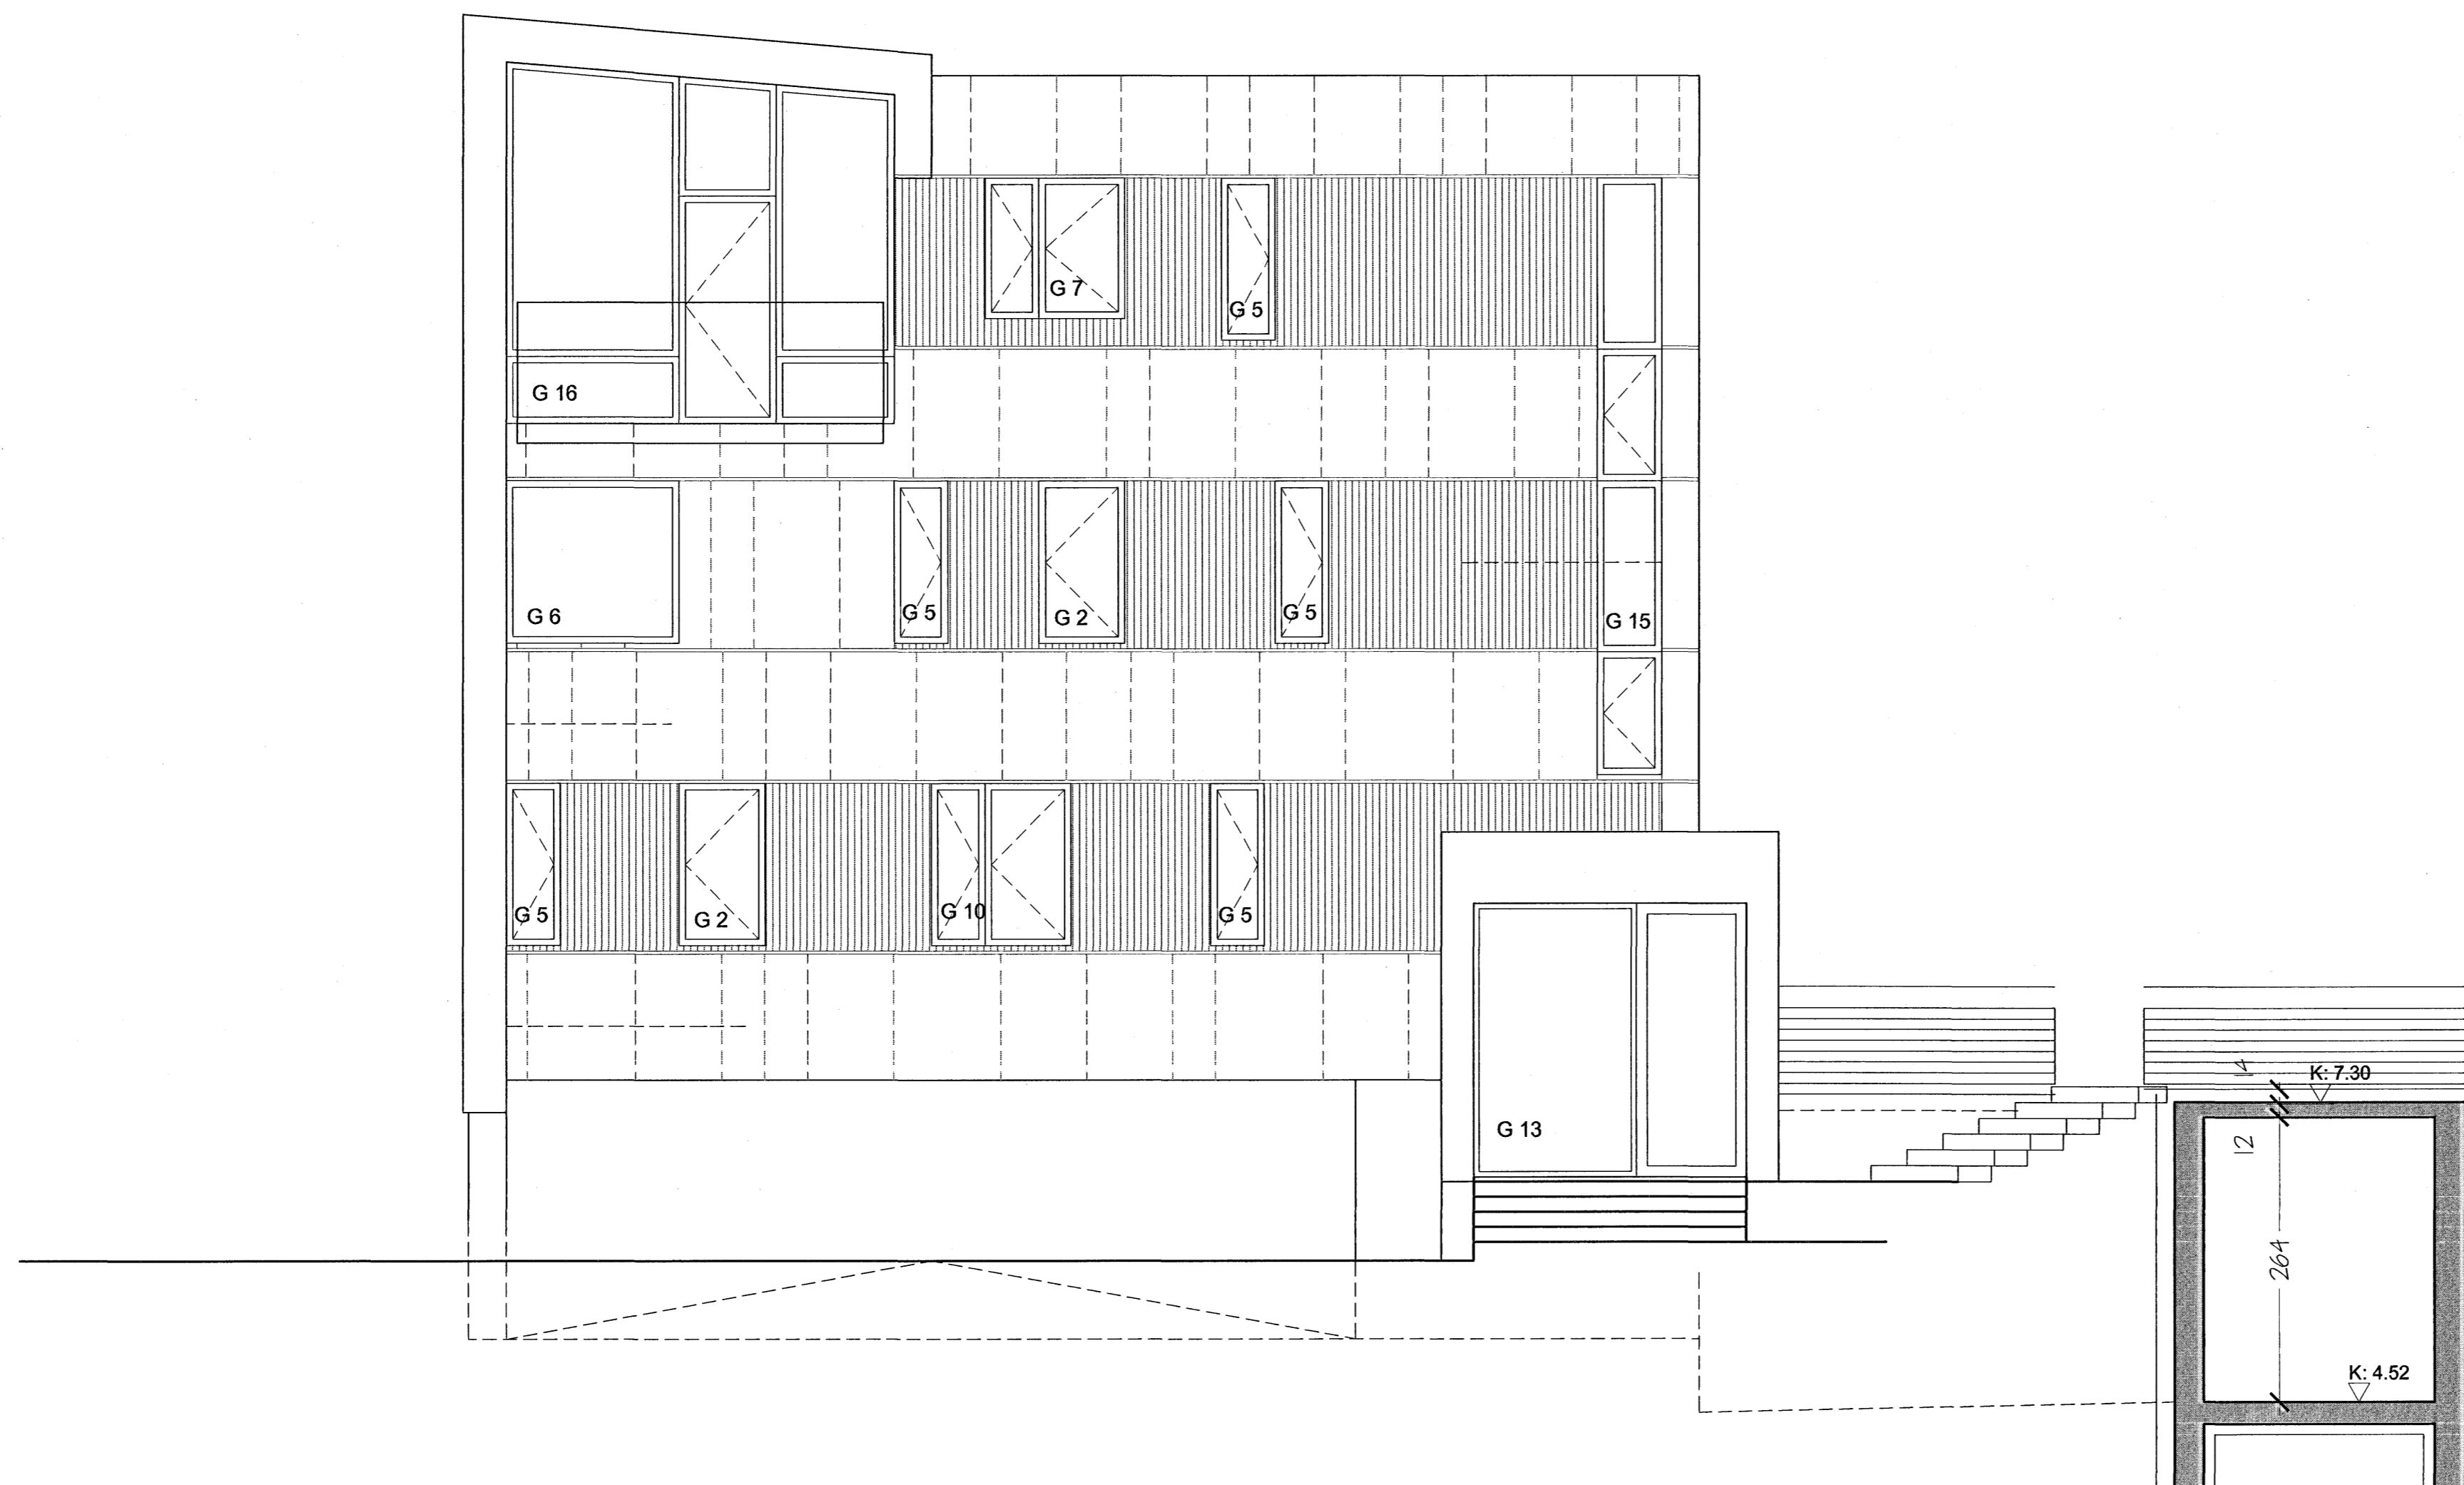

Samþykkt þann  
01 NOV. 2007  
Byggingfulltrúinn í Hafnarfirði  
F.h. Sigurbjartur Halldórsson

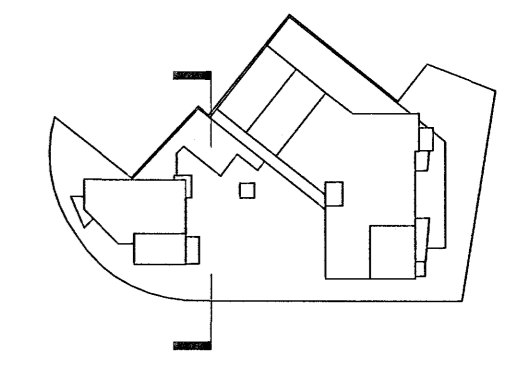

5 M

**VESTURGATA 20**

Fjölbýli í Hfj.	mkv.: 1: 50	<b>2.38</b>
<b>Verkefning</b>		
Útít_Austur		
Hús 20	dags. 29.10.'07	

**ATT arkitektar** att@arkitekt.is  
 Trönuhræni 1 220 Hfj. kt: 590406 0580  
 s: 5454 700 f: 5454 701 GSM: 897 2380

*Tryggvi Tryggvason*  
 Tryggvi Tryggvason FAI kt: 261256 5769

att arkitektar ... í samstarfi við ... einrúm arkitekta

einrúm arkitektar gloðheimum 20 sími 553 8989	104 reykjavík fax 568 8989	<b>einrúm</b>
kristín brynja gunnarsdóttir arkitekt faf kt.: 040766 5889	k@einrum.com	