

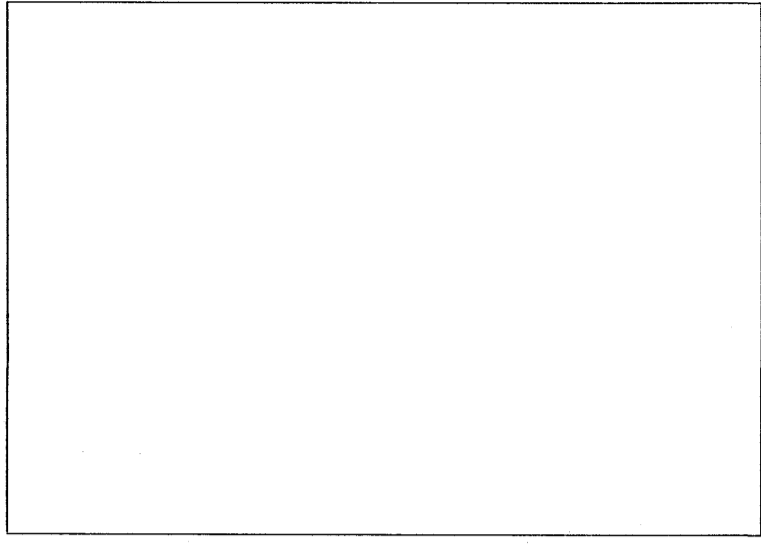


G: 5.70

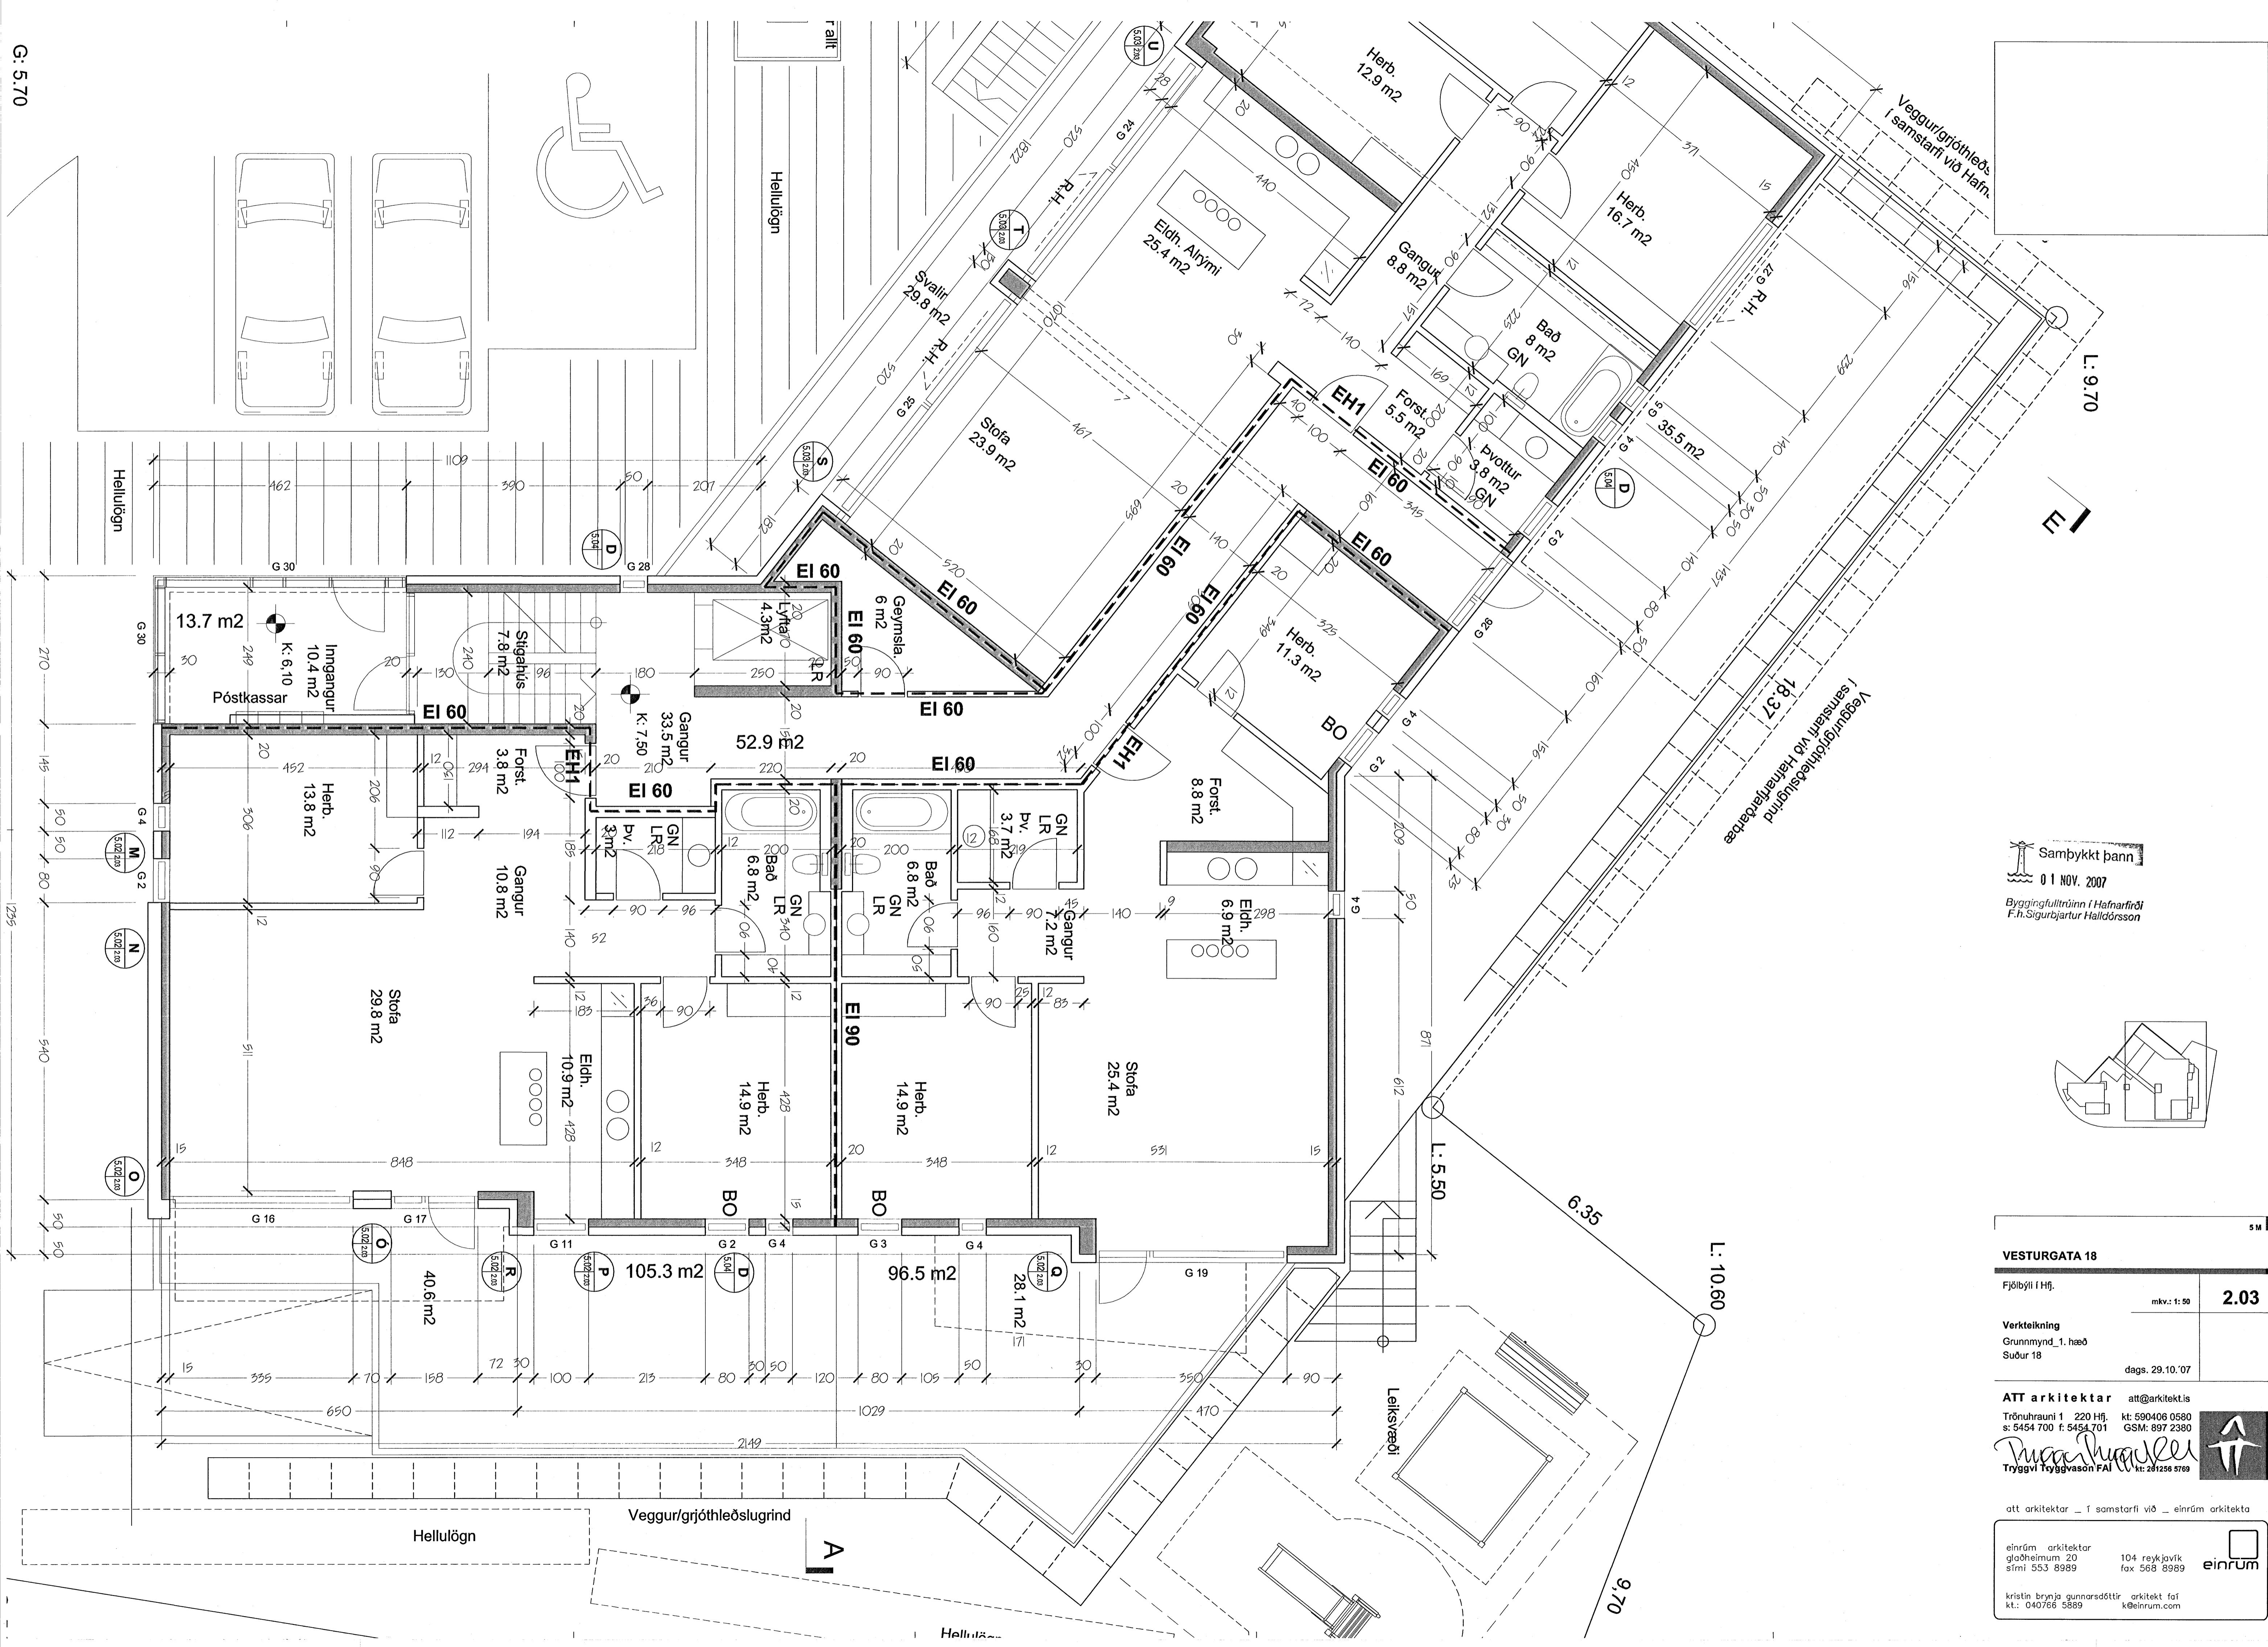

Samþykkt þann
 01 NOV. 2007
 Byggingfulltrúinn í Hafnarfirði
 F.h. Sigurbjartur Halldórsson

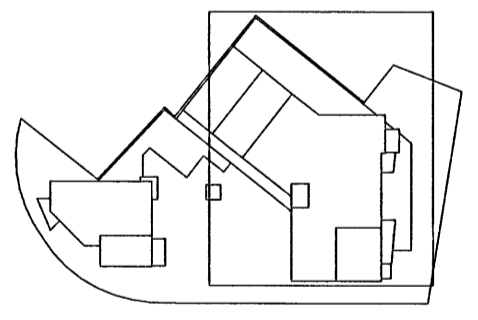

VESTURGATA 18

Fjölbýli í Hf. mkv.: 1:50 **2.03**

Verkeigning
 Grunnmynd_1. hæð
 Suður 18 dags. 29.10.'07

ATT arkitektar att@arkitekt.is
 Trénuhrauni 1 220 Hf. kt. 590406 0580
 s. 5454 700 f. 5454 701 GSM: 897 2380

Þórunn Þorvaldsson
 Tryggvi Tryggvason FAI kt. 201298 9769

att arkitektar _ 1 samstarfi við _ einrúm arkitekta

einrúm arkitektar
 glaðheimum 20 104 reykjavík
 sími 553 8989 fax 568 8989 **einrúm**

kristín brynjá gunnarsdóttir arkitekt faf
 kt.: 040766 5889 k@einrum.com