


GRUNNMYND 1 HÆÐAR 1:50

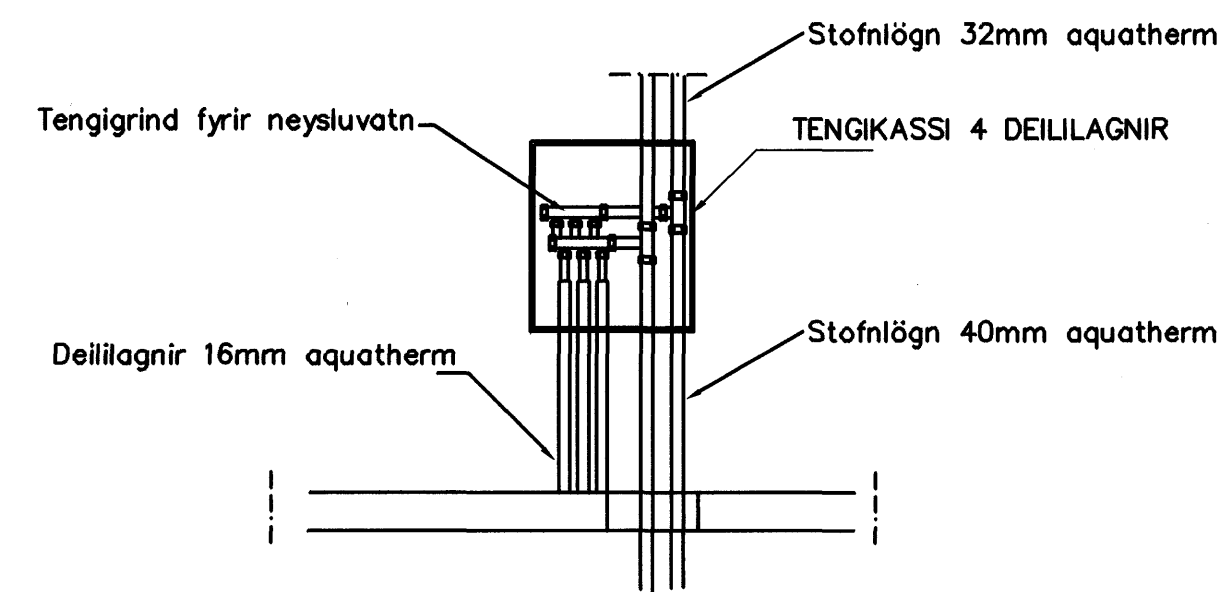

Samþykkt þann
31 OKT. 2007
Byggingufulltrúinn í Hafnarfirði
F.h. Sigurbjartur Halldórsson

Br.	Dags.	Eðli breytinga	Sign.
Drekavellir 13 HAFNARFIRÐI			
VATNS-FRÆRENNSLIS OG LOFTRÆSTI-LAGNIR 1 HÆÐAR			
MKV. 1:50 1:20			
DAGS. sept. 2007			
VERK NR. 2729			
TEIKN. NR. 2-09			
HANNAD SIG. ÞORLEIFSS. KT. 241148-3009			
TEIKNAD G.H.			
YIRFARID			
TÆKNIPJÓNUSTA SIGURDAR ÞORLEIFSSONAR ehf STRANDGÖTU 11 220 HAFNARFIRÐI SÍMI 555-4255 FAX 565-2875 E-mail tsth@simnet.is			