



11 12 13 14 15 16 17

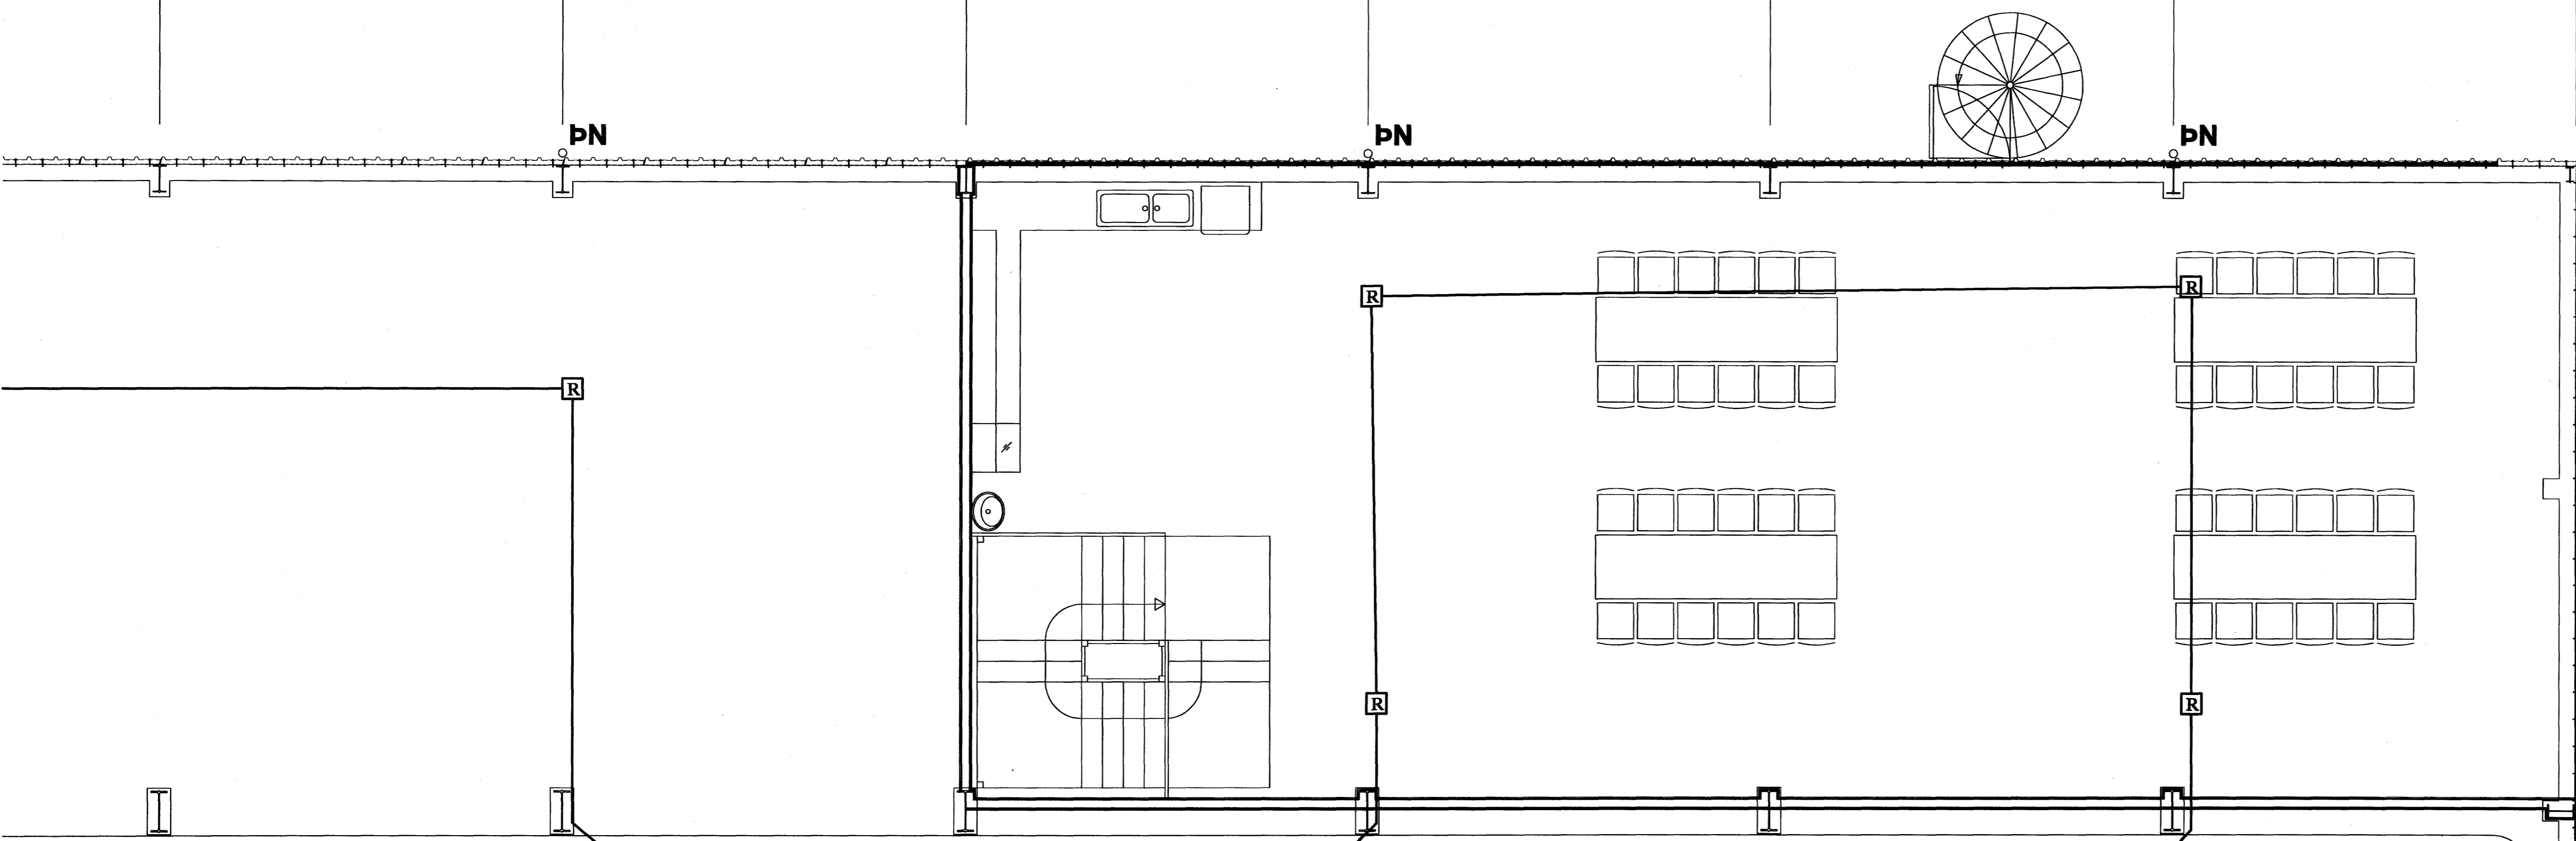

BO
0,8 x 0,8

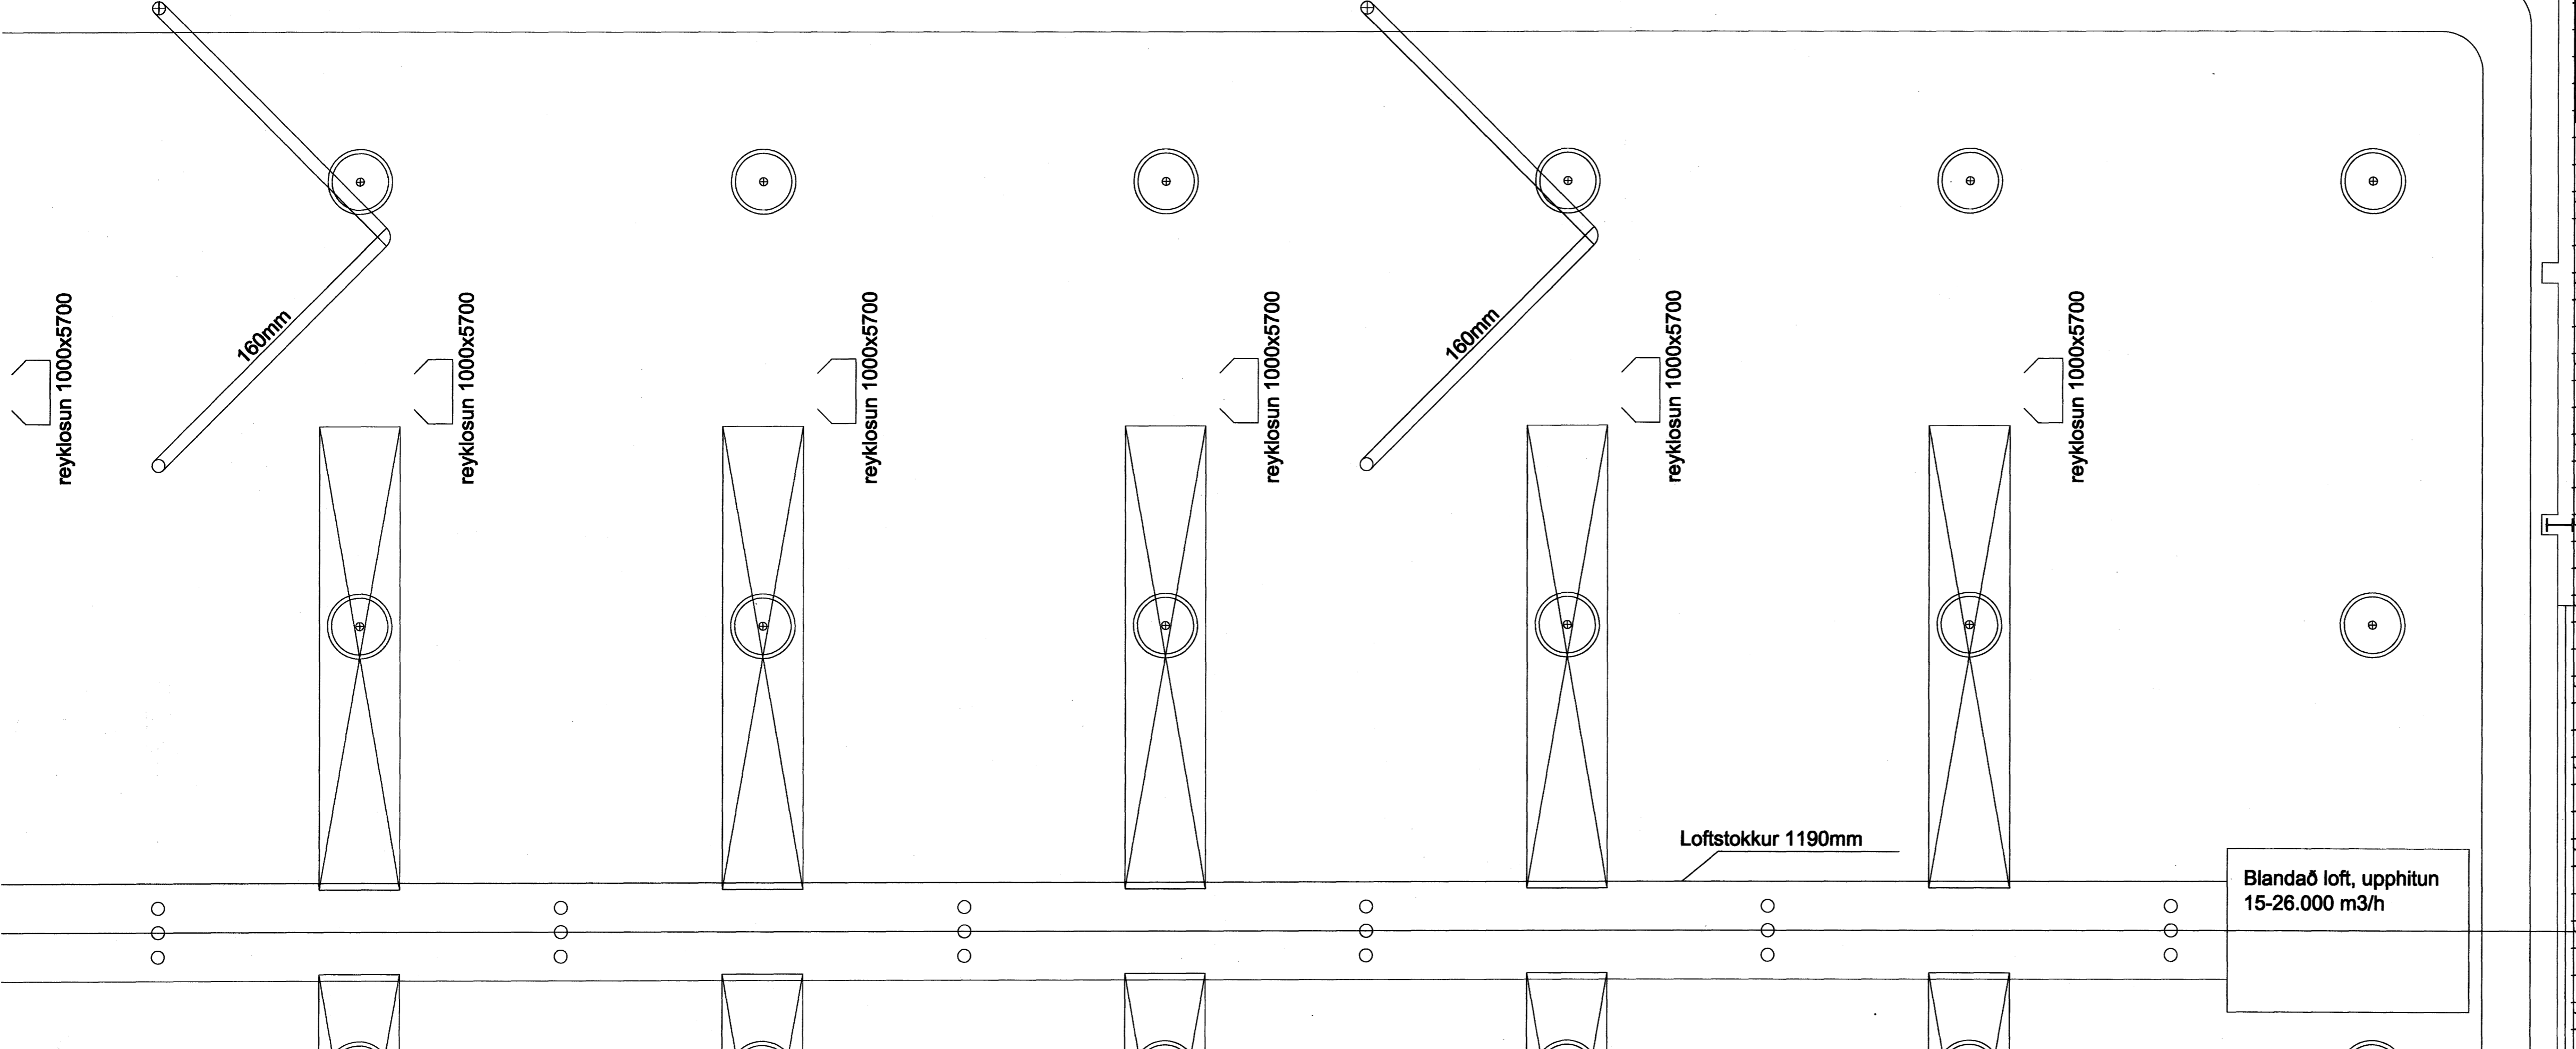

07.12.12 *Steinnur Khan*

A	07-11-20	HEIMTAUGARTEIKNING	B.P.T.	T.S.	220146-2439
ÖTÖ.	DAÖS.		TEIKN.	HANNAÐ	KENNITALA

ÓSEYRARBRAUT 29 HAFNARFIRÐI
SMÁSPENNUKERFI 3 2HÆÐ

TERA S/F
RAFMAGNSVERKFRÆÐISTOFA
TEIKNINGU- OG RÁÐGAFINGARFR. SÍMÍ 5687308
TRAUPTTÆVINGU- OG RÁÐGAFINGARFR. SÍMÍ 5687390

MEV.	1:100
TEIKN.NR.	20
SÍBASTA TNR.	
TNR.	20
AF.	22
ÖTÖ.	A