

6

7

8



9

10

11

12

13

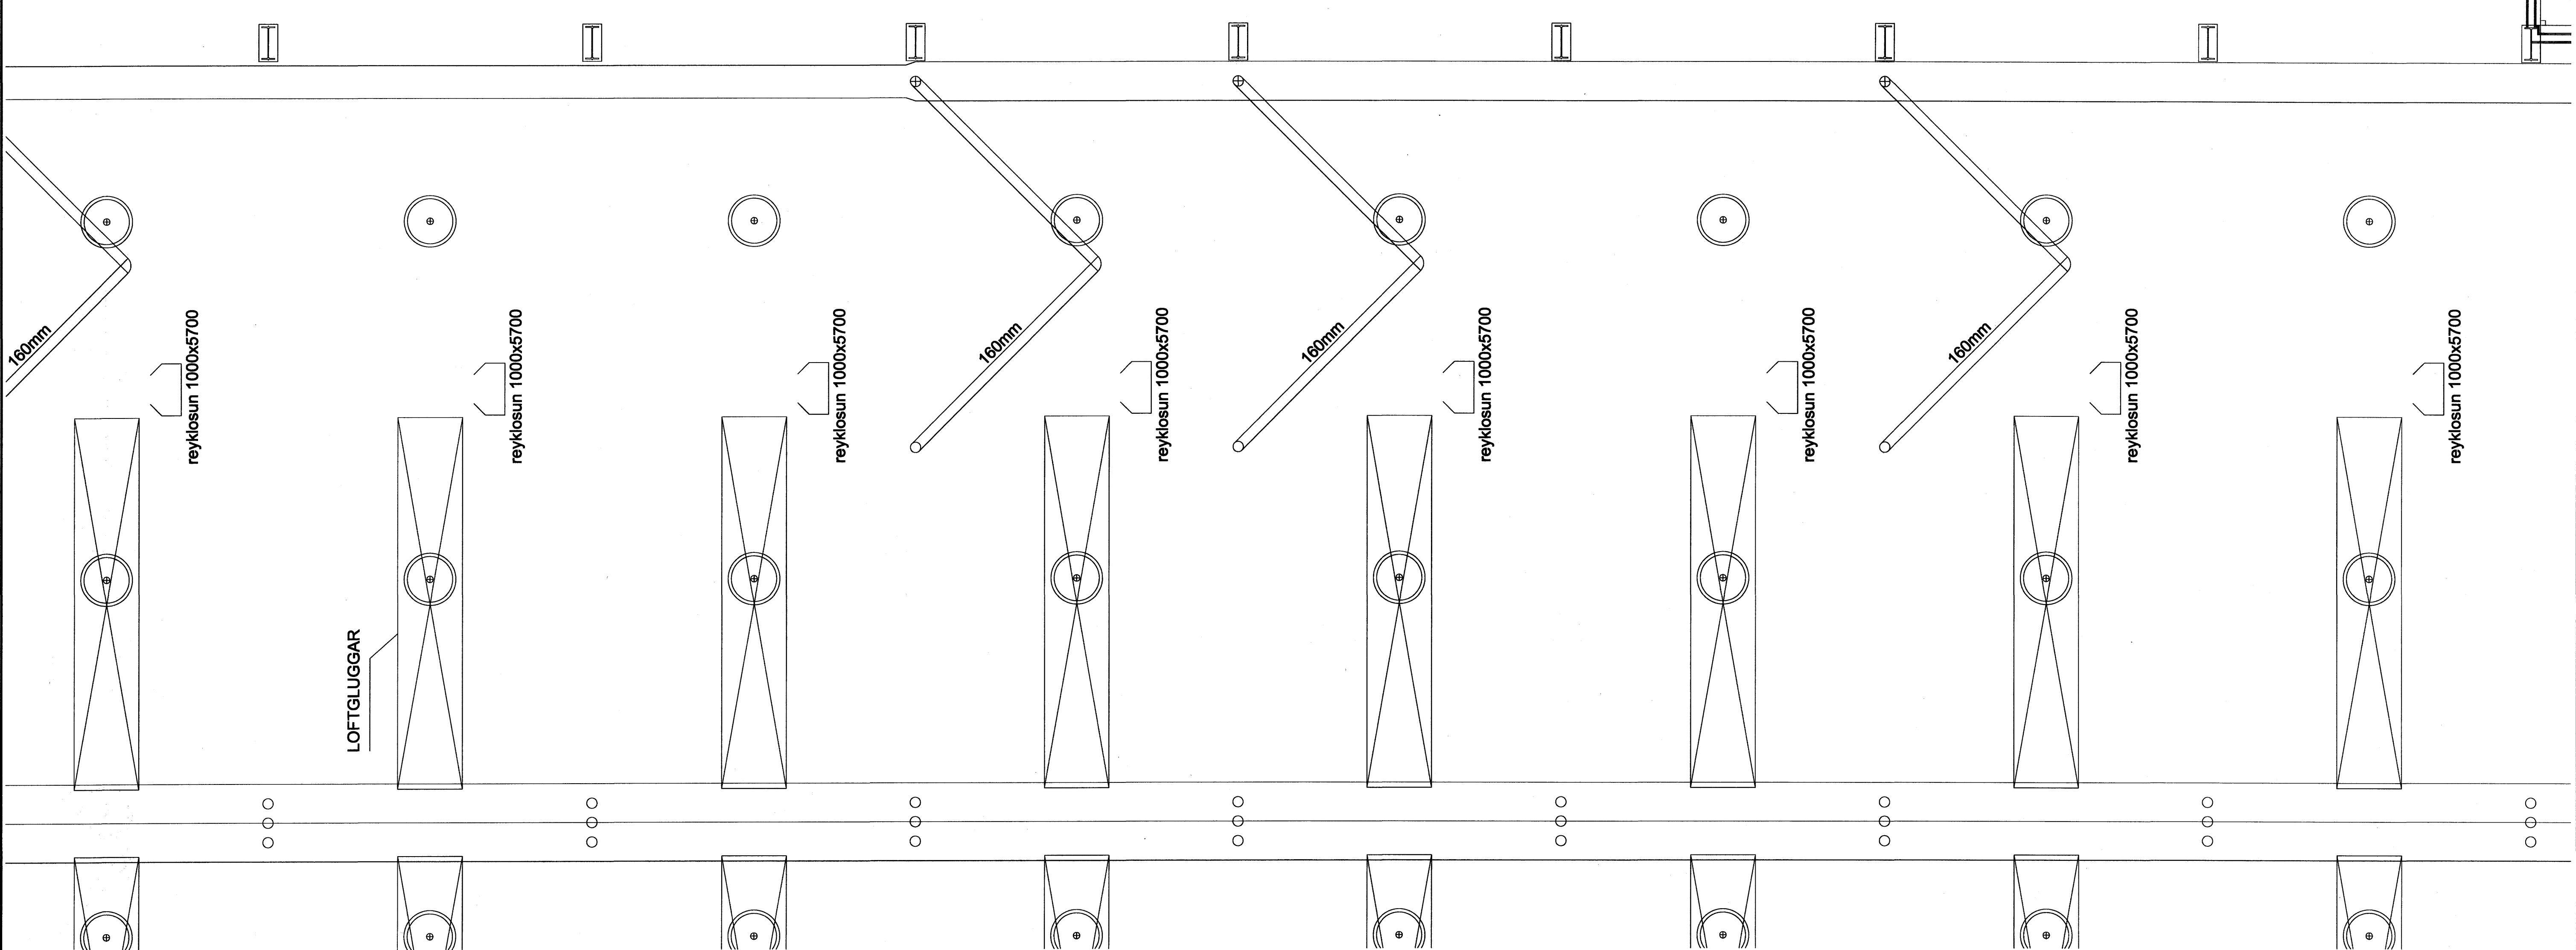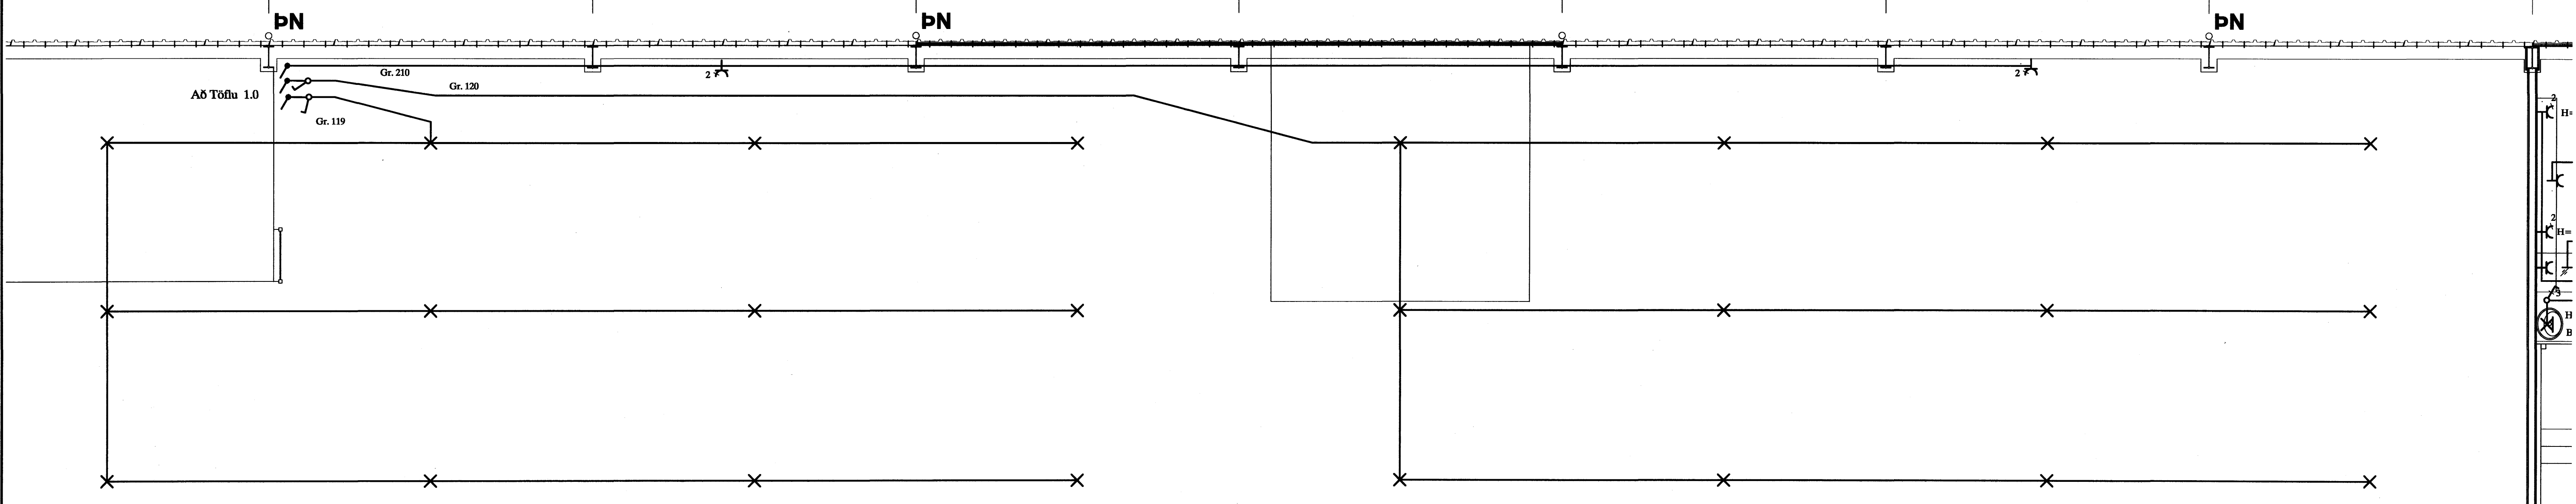

07.12.12 *Steinn Elman*

A		07-10-02	HEIMTAUGARTEIKNING	B.P.T.	T.S.	220146-2439	ÓSEYRARBRAUT 29 HAFNARFIRÐI		MEV.	1:100
ÚTG.	DAGS.			TEIKN.	HANNAÐ	SAMÞYKKT	KERNITALA	RAFLÖGN 2 2 HÆÐ	TEIKN.NR.	10
							TERA s/f		RÆDMUND BELLJENSEN	RÆDMUND BELLJENSEN
							RAFMAGNSVERKFRÆÐISTOFA		TRÁUSTI SVENNBJÖRNSSON	TRÁUSTI SVENNBJÖRNSSON
							SÍMI 568788		SÍMI 568788	SÍMI 568788
							SÍMI 568790		SÍMI 568790	SÍMI 568790
									TNR.	10
									AP	22
									ÓTG.	A