

SNIP
A-A


4X50mm. RÖR FYRIR
LÖBALÝSINGU

INNTAK RAFMAGN
ÖG FJARSKIPTI

EI 60

EI 60


TAFLA 1.1

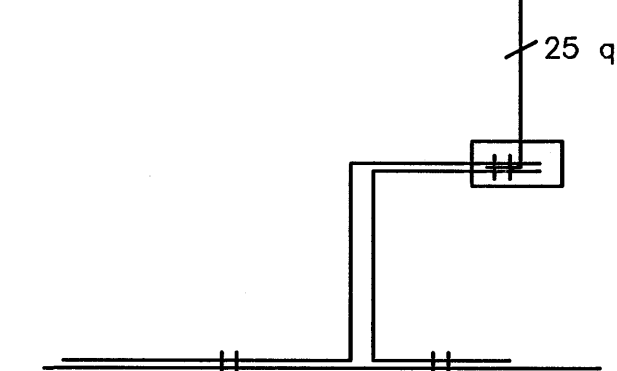

TENGIBOX FYRIR SÖKKULSKAUT

TENGJA SKAL SÖKKULSKAUT SAMKVEMT
FYRIRMELUM HS.

FFRÁGANGUR SÖKKULSSKAUTS VIÐ TÖFLU
ENGINN MELIKV.

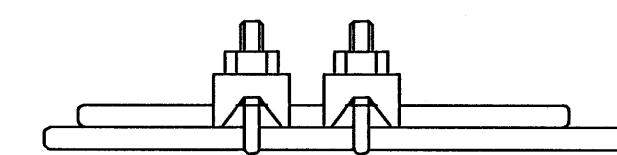

SAMTENGING STEYPUENA
SETJA SKAL TVO VÍRLÁSA Á HVER SAMSEYTI

STEYPTUR
STÖÐVEGGUR

Magnús M.

				VERKEFNI	HVALEYRARBRAUT 33 HAFNARFIRÐI	VERGLUTI	GRUNNMYND SÖKKULSKAUT	HKV.	1:50
				H	10/06	Andrés M.	ANDRÉS MAGNÚSSON KT., 311038-3469	SAMP.	TEIKNNR
				T	10/06	Andrés M.	SÍMI: 555-2253 / 898-2253		2 af 13
DTG.	BREYTING	DAGS.	NAFN	DAGS.	NAFN		KRÓKAMÝRI 78, 210 GARDABÆ	VERKNR. 181_02	