

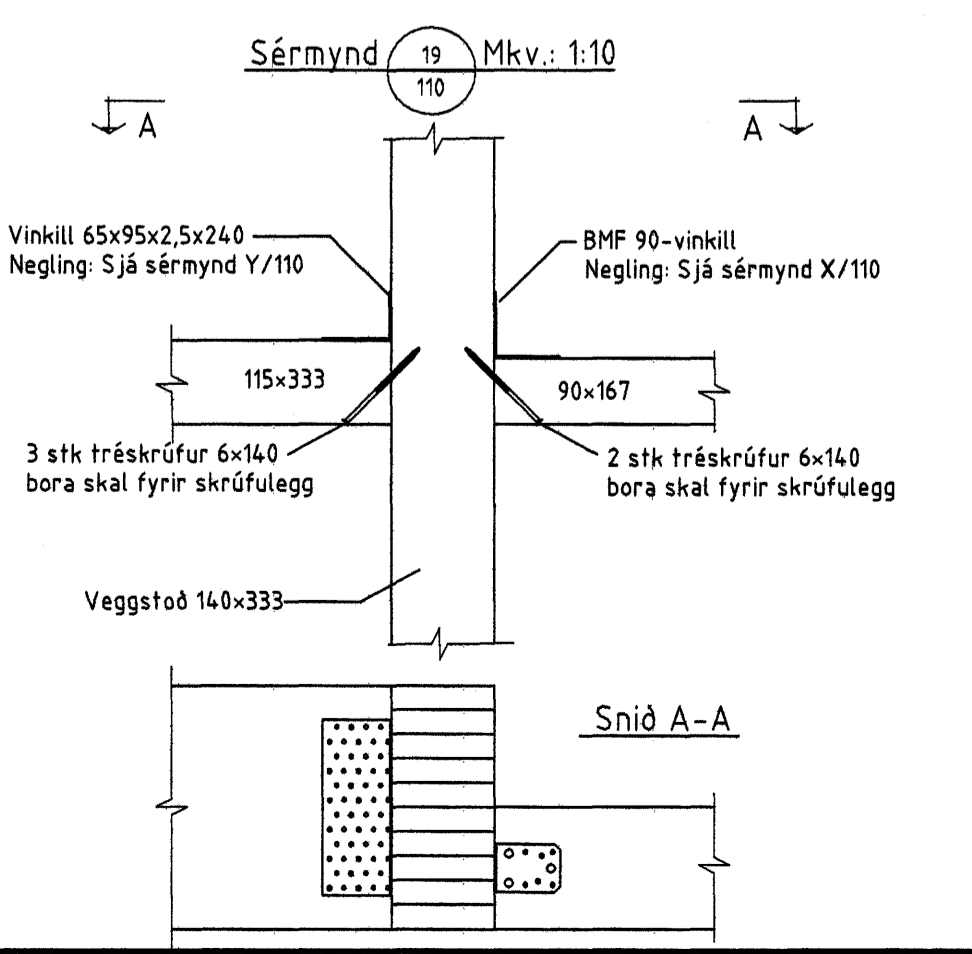
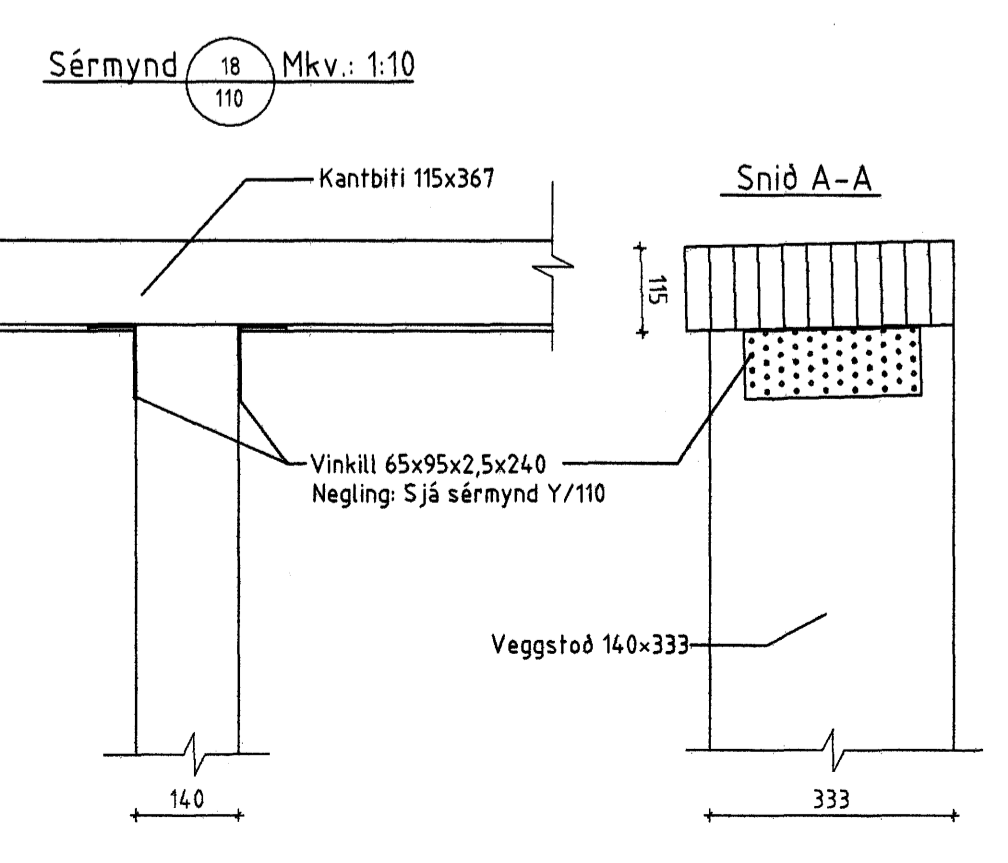



Hliðarmynd - Suður

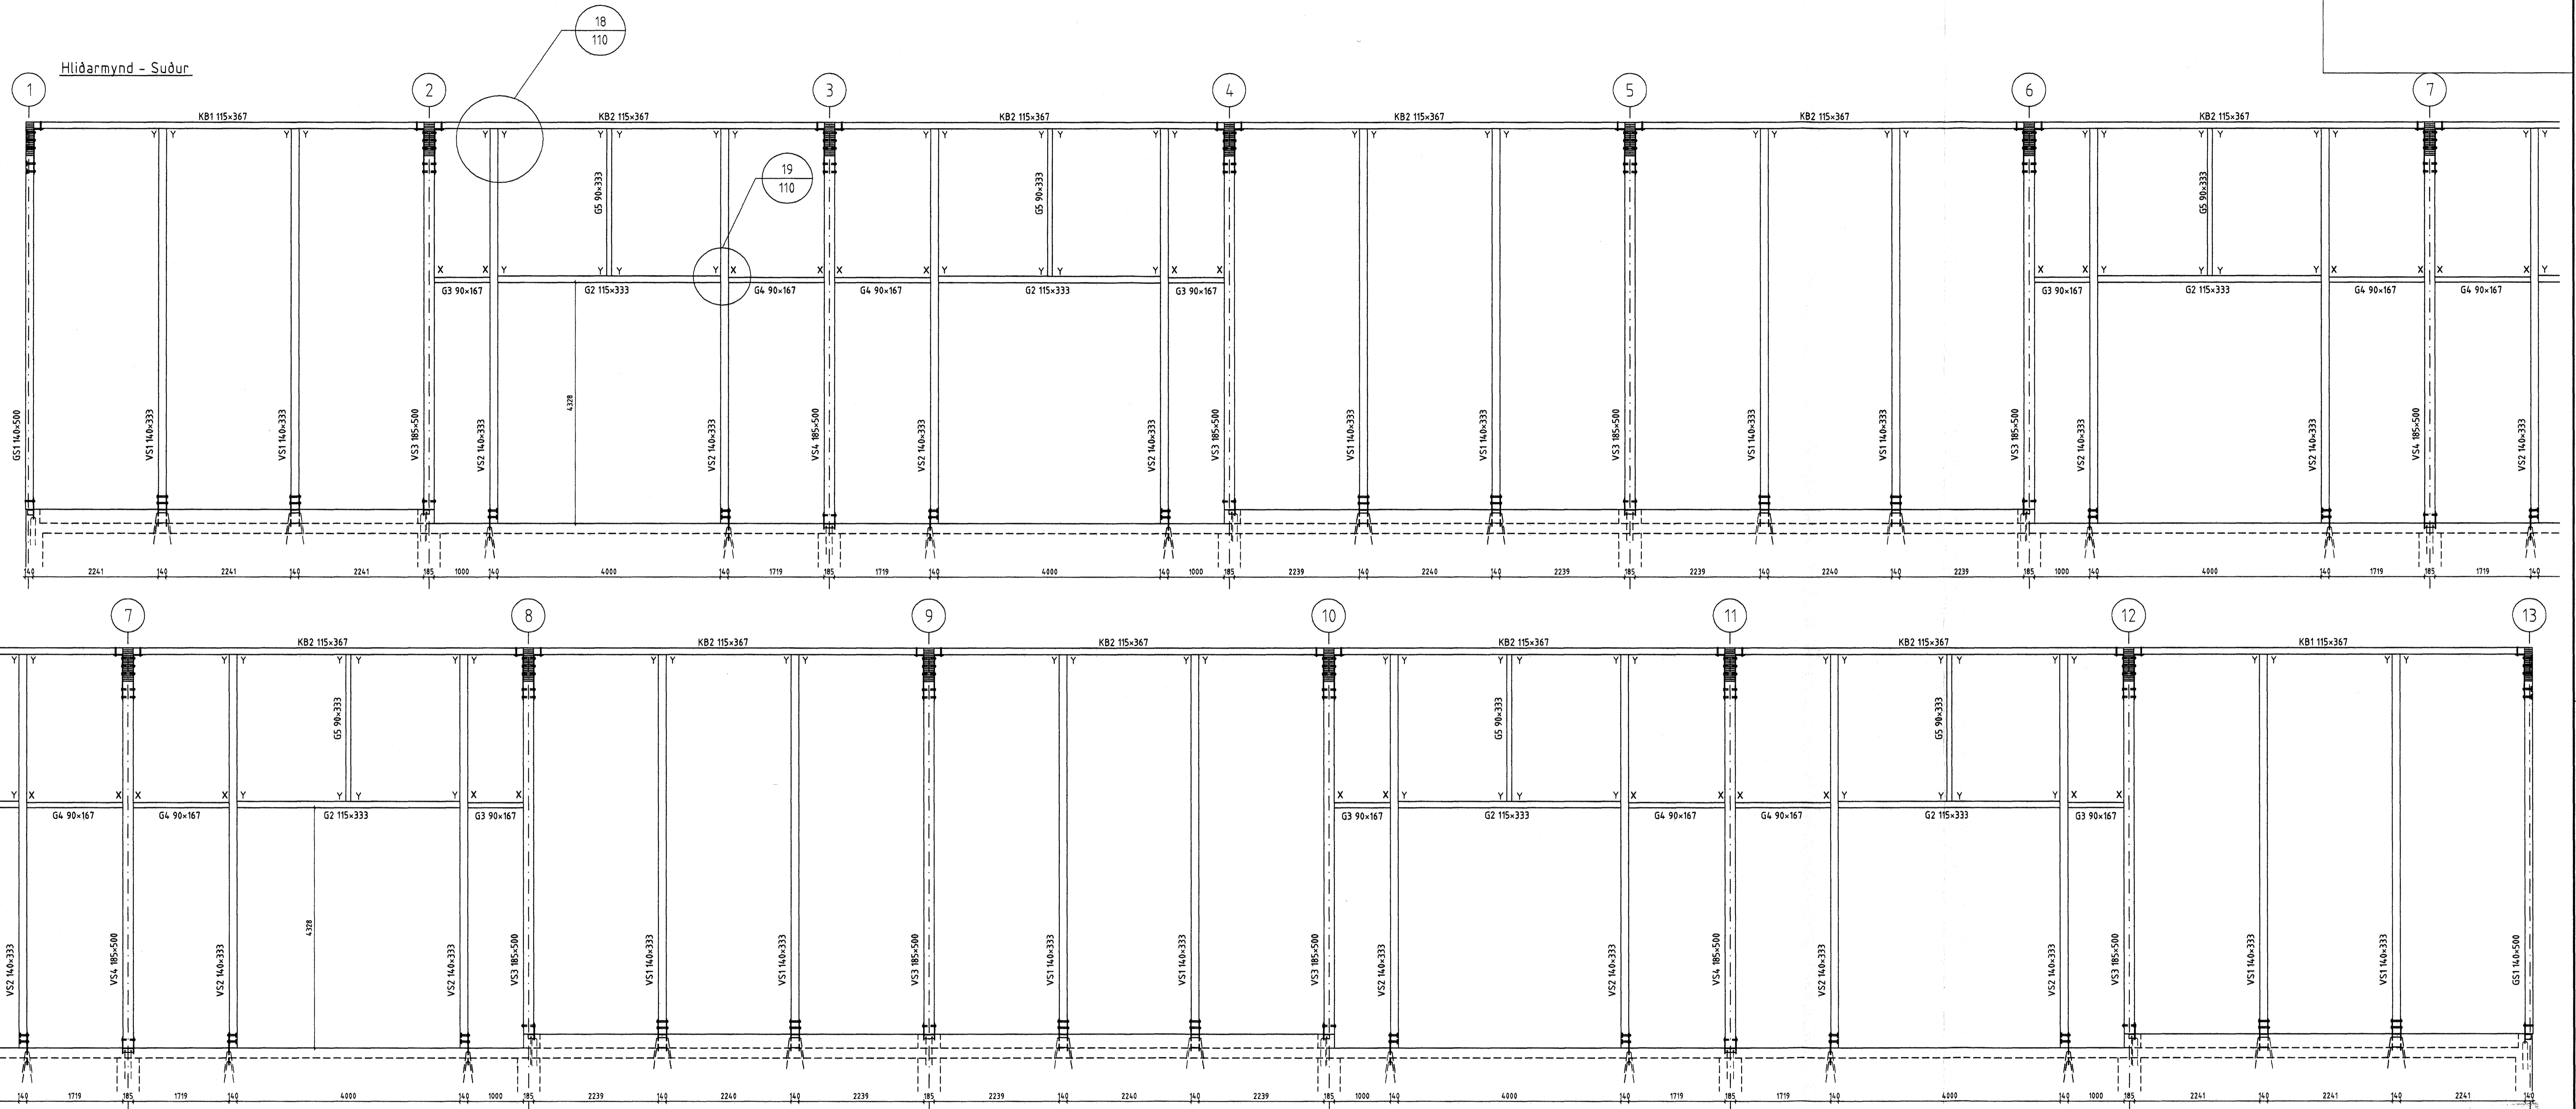

X - BMF-90 vinklar án st.

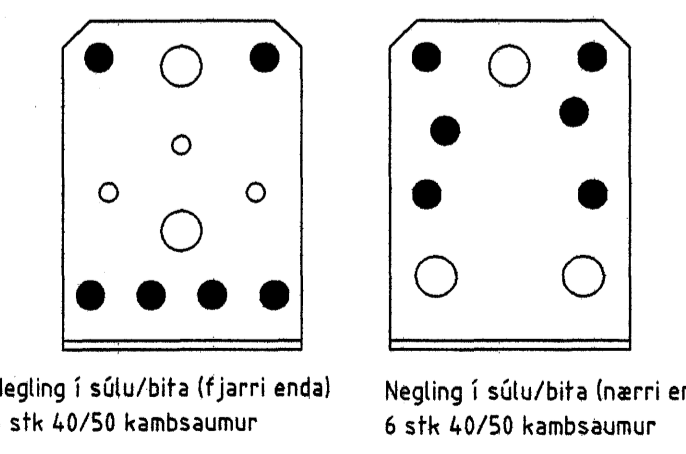

Y - BMF-65x95x2.5x240 vinklar

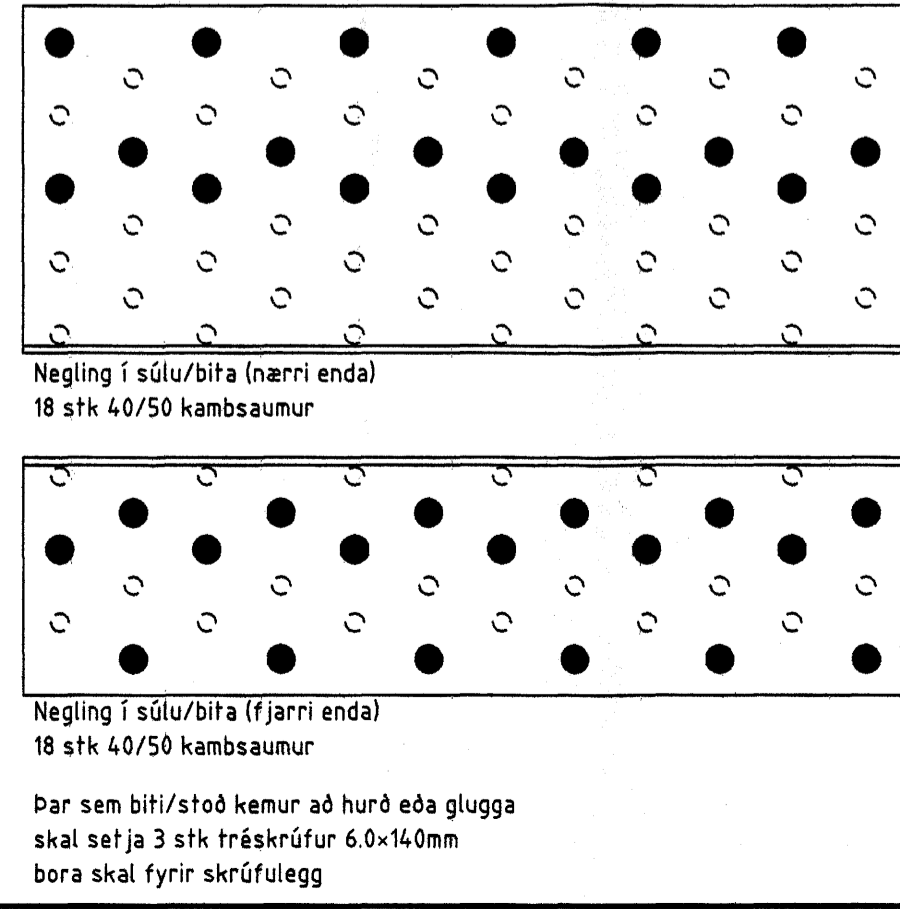

Samþykkt þann
16 OKT. 2007
Byggingufulltrúinn í Hafnarfirði
F.h. Sigurbjartur Halldórsson

Númer	Dags.	Skýring breytingar	Br. af		
ÖLL AFNOT OG AFRITUN TEIKNINGAR AD HLUTA EDA Í HEILD ER HÁÐ SKRIFLEGU LEYFI LÍMTRÉVIRNETS EHF.					
Tæknideld Gylfartot 9, 112 Reykjavík Sími: 760269-2729 Sími: 530 6000 Fax: 530 6019		MKV: 150, 1:10	DAGS: 2007.09.18	VERNR: 2006110006	ÚTGÁFA NR. 1
HEITI VERKS: Selhella 13		TEKN. TVT	REKN. TVT	YFRF. TVT	NR. TEIKNINGAR 110
HEITI TEIKNINGAR Hliðarmynd suður Sérmyndir		NAFN HÖNNUNAR Bjarni Ingbergsson Byggingatæknifræðingur 030965-2729		DAGS. ÁRTUNAR 16.10.07	
		ÁRTUN HÖNNUNAR ÁRTUN SAMRÆM HÖNNUNAR		DAGS. ÁRTUNAR 16.10.07	