


ADALTAFLA T-0

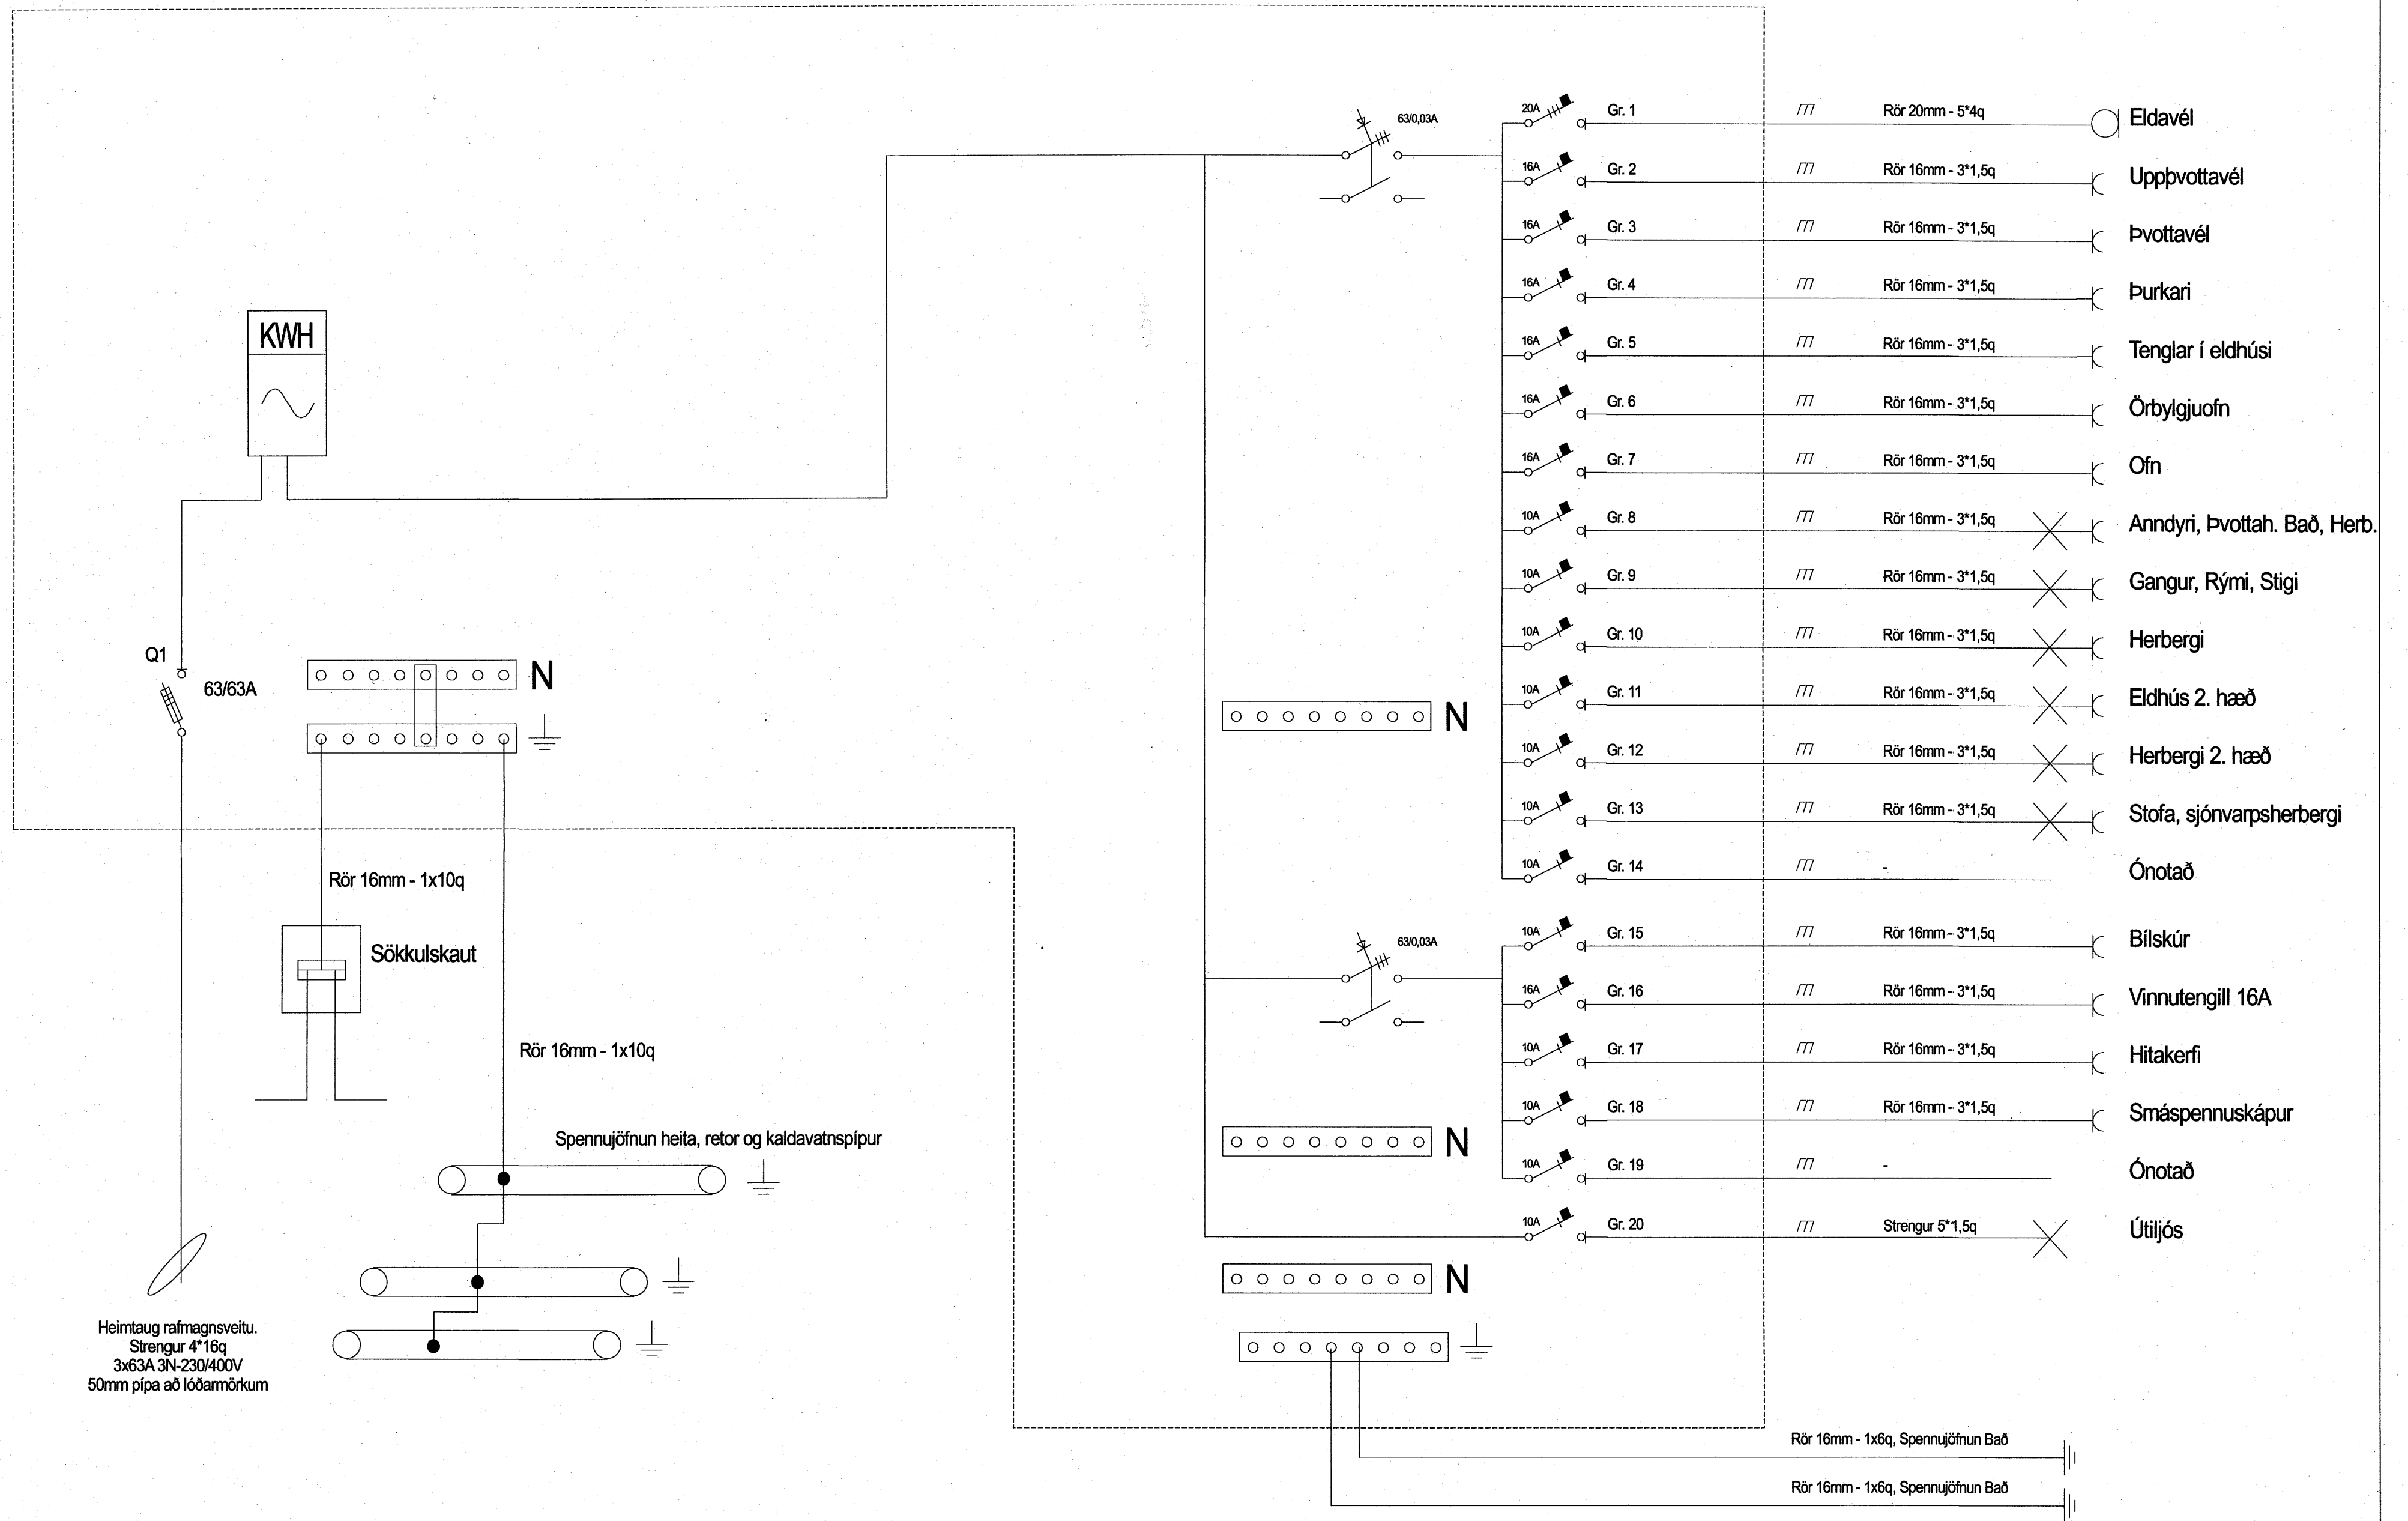

ÚTGÁFA	DAGS:	SKÝRINGAR	TEIKNAD AF:	HÖNNUN:	<h2>ARNAR ADALSTEINSSON</h2> <p>Hátröð 3, 200 KÓPAVOGUR S: 8971861</p>	<h3>RAFLAGNATEIKNING</h3> <h2>FURUÁS 47, Hafnarfirði</h2>	
A	Mai 2007	Einlinamynd	Arnar Adalsteinsson	Arnar Adalsteinsson		Teikning 3	Útprentun: 7.2.2008
B			SAMÞYKKT AF: <i>Arnar A.</i>				
C							