

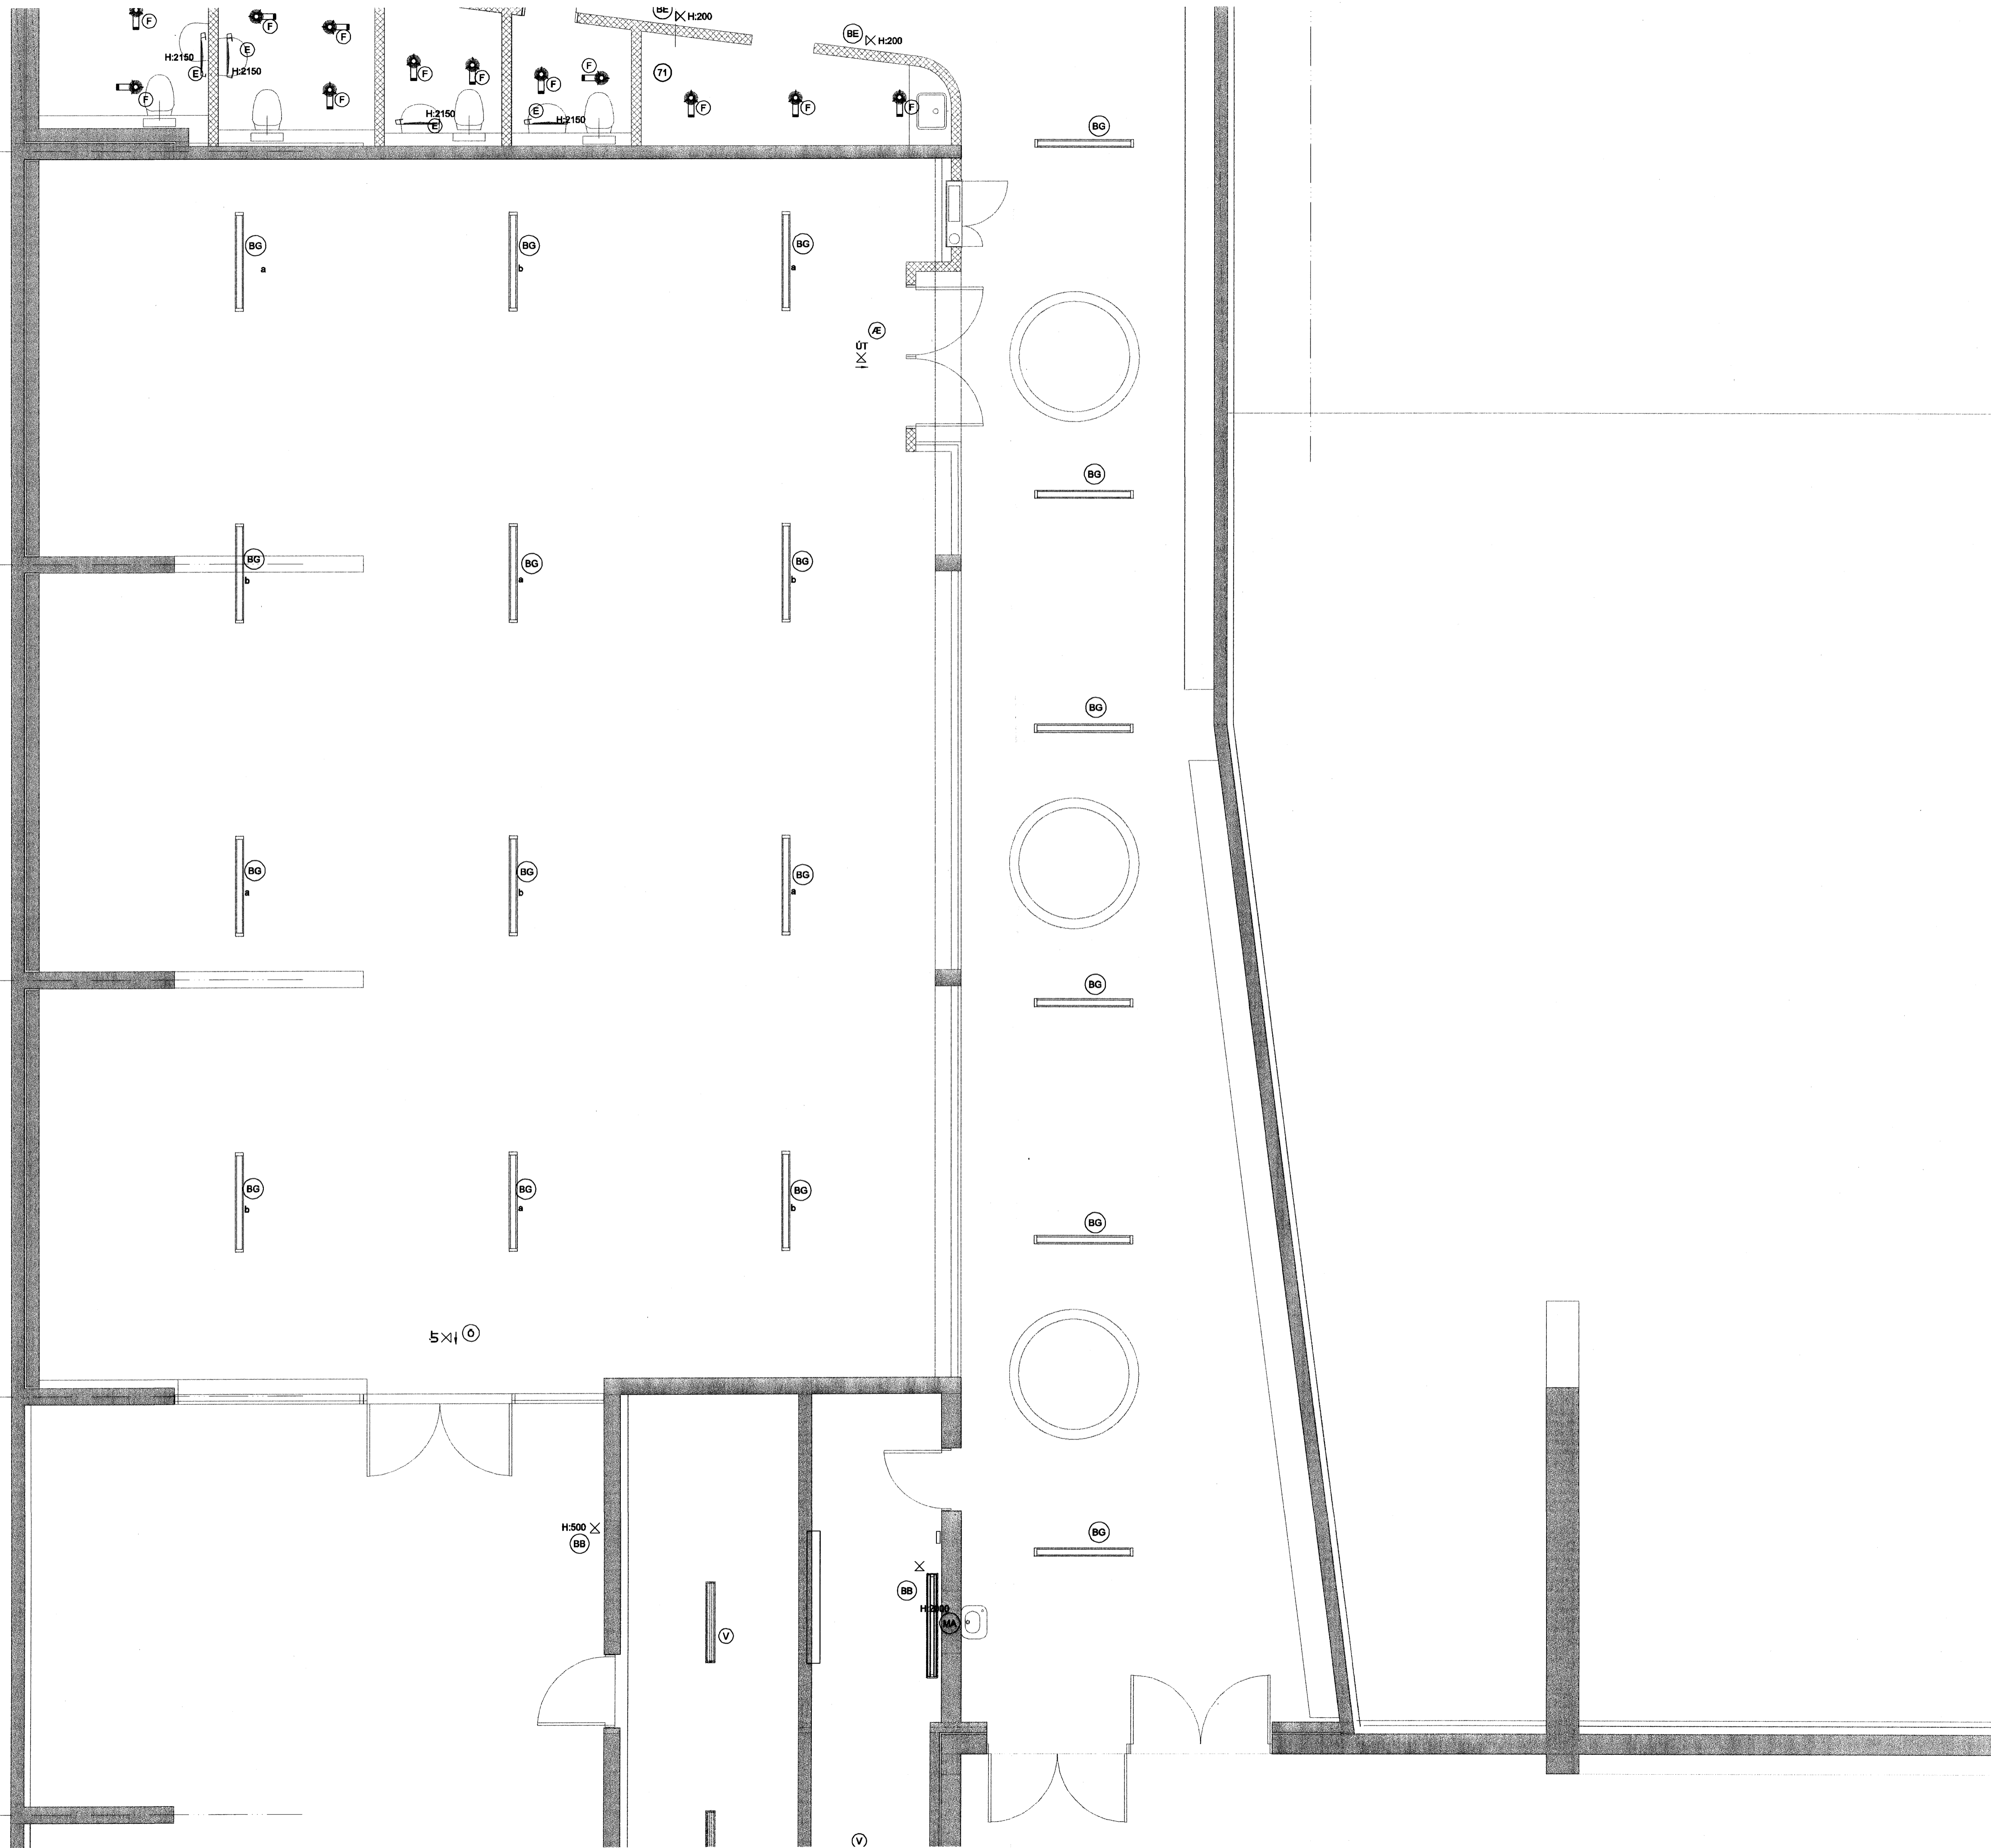


V:\2006\06811\06811-Kaplakriki-F15\hvaerirP2 (Lampaplan)06811-R20.hvaer.dwg

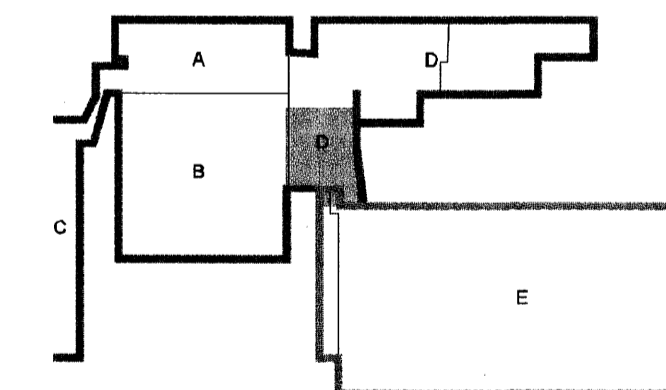

*Ragnar Karlsson*  
Kt. 110457-2789

KAPLAKRIKI

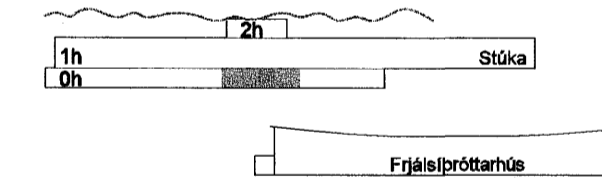

Útg. Dags. Skýring Hannað/Virfaró

**VSB**

VERKFRÆÐISTOFA

BÆJARHRAUN 20 · 220 HAFNARFJÖRDUR · KENNIT. 710796-2889  
vab@vab.is · Sími 585 8600 · Fax 585 8611 · www.vab.is

Áritun sérhönnuðar  
Ragnar Viktor Karlsson Kt: 220470 5129 *Ragnar Karlsson*

KAPLAKRIKI  
HAFNARFIRDI

Verkið  
Rafkerfi  
Lampaplan 0.hæð  
Grunnmynd

Hinnas RVK/HJ	Talning RVK/HJ	Yfirfærð RVK	Kvart 1:50	Síða / A1
Dags. 30.04.2007	Verkið 06811	Talning A R205	Útgáfa -	