

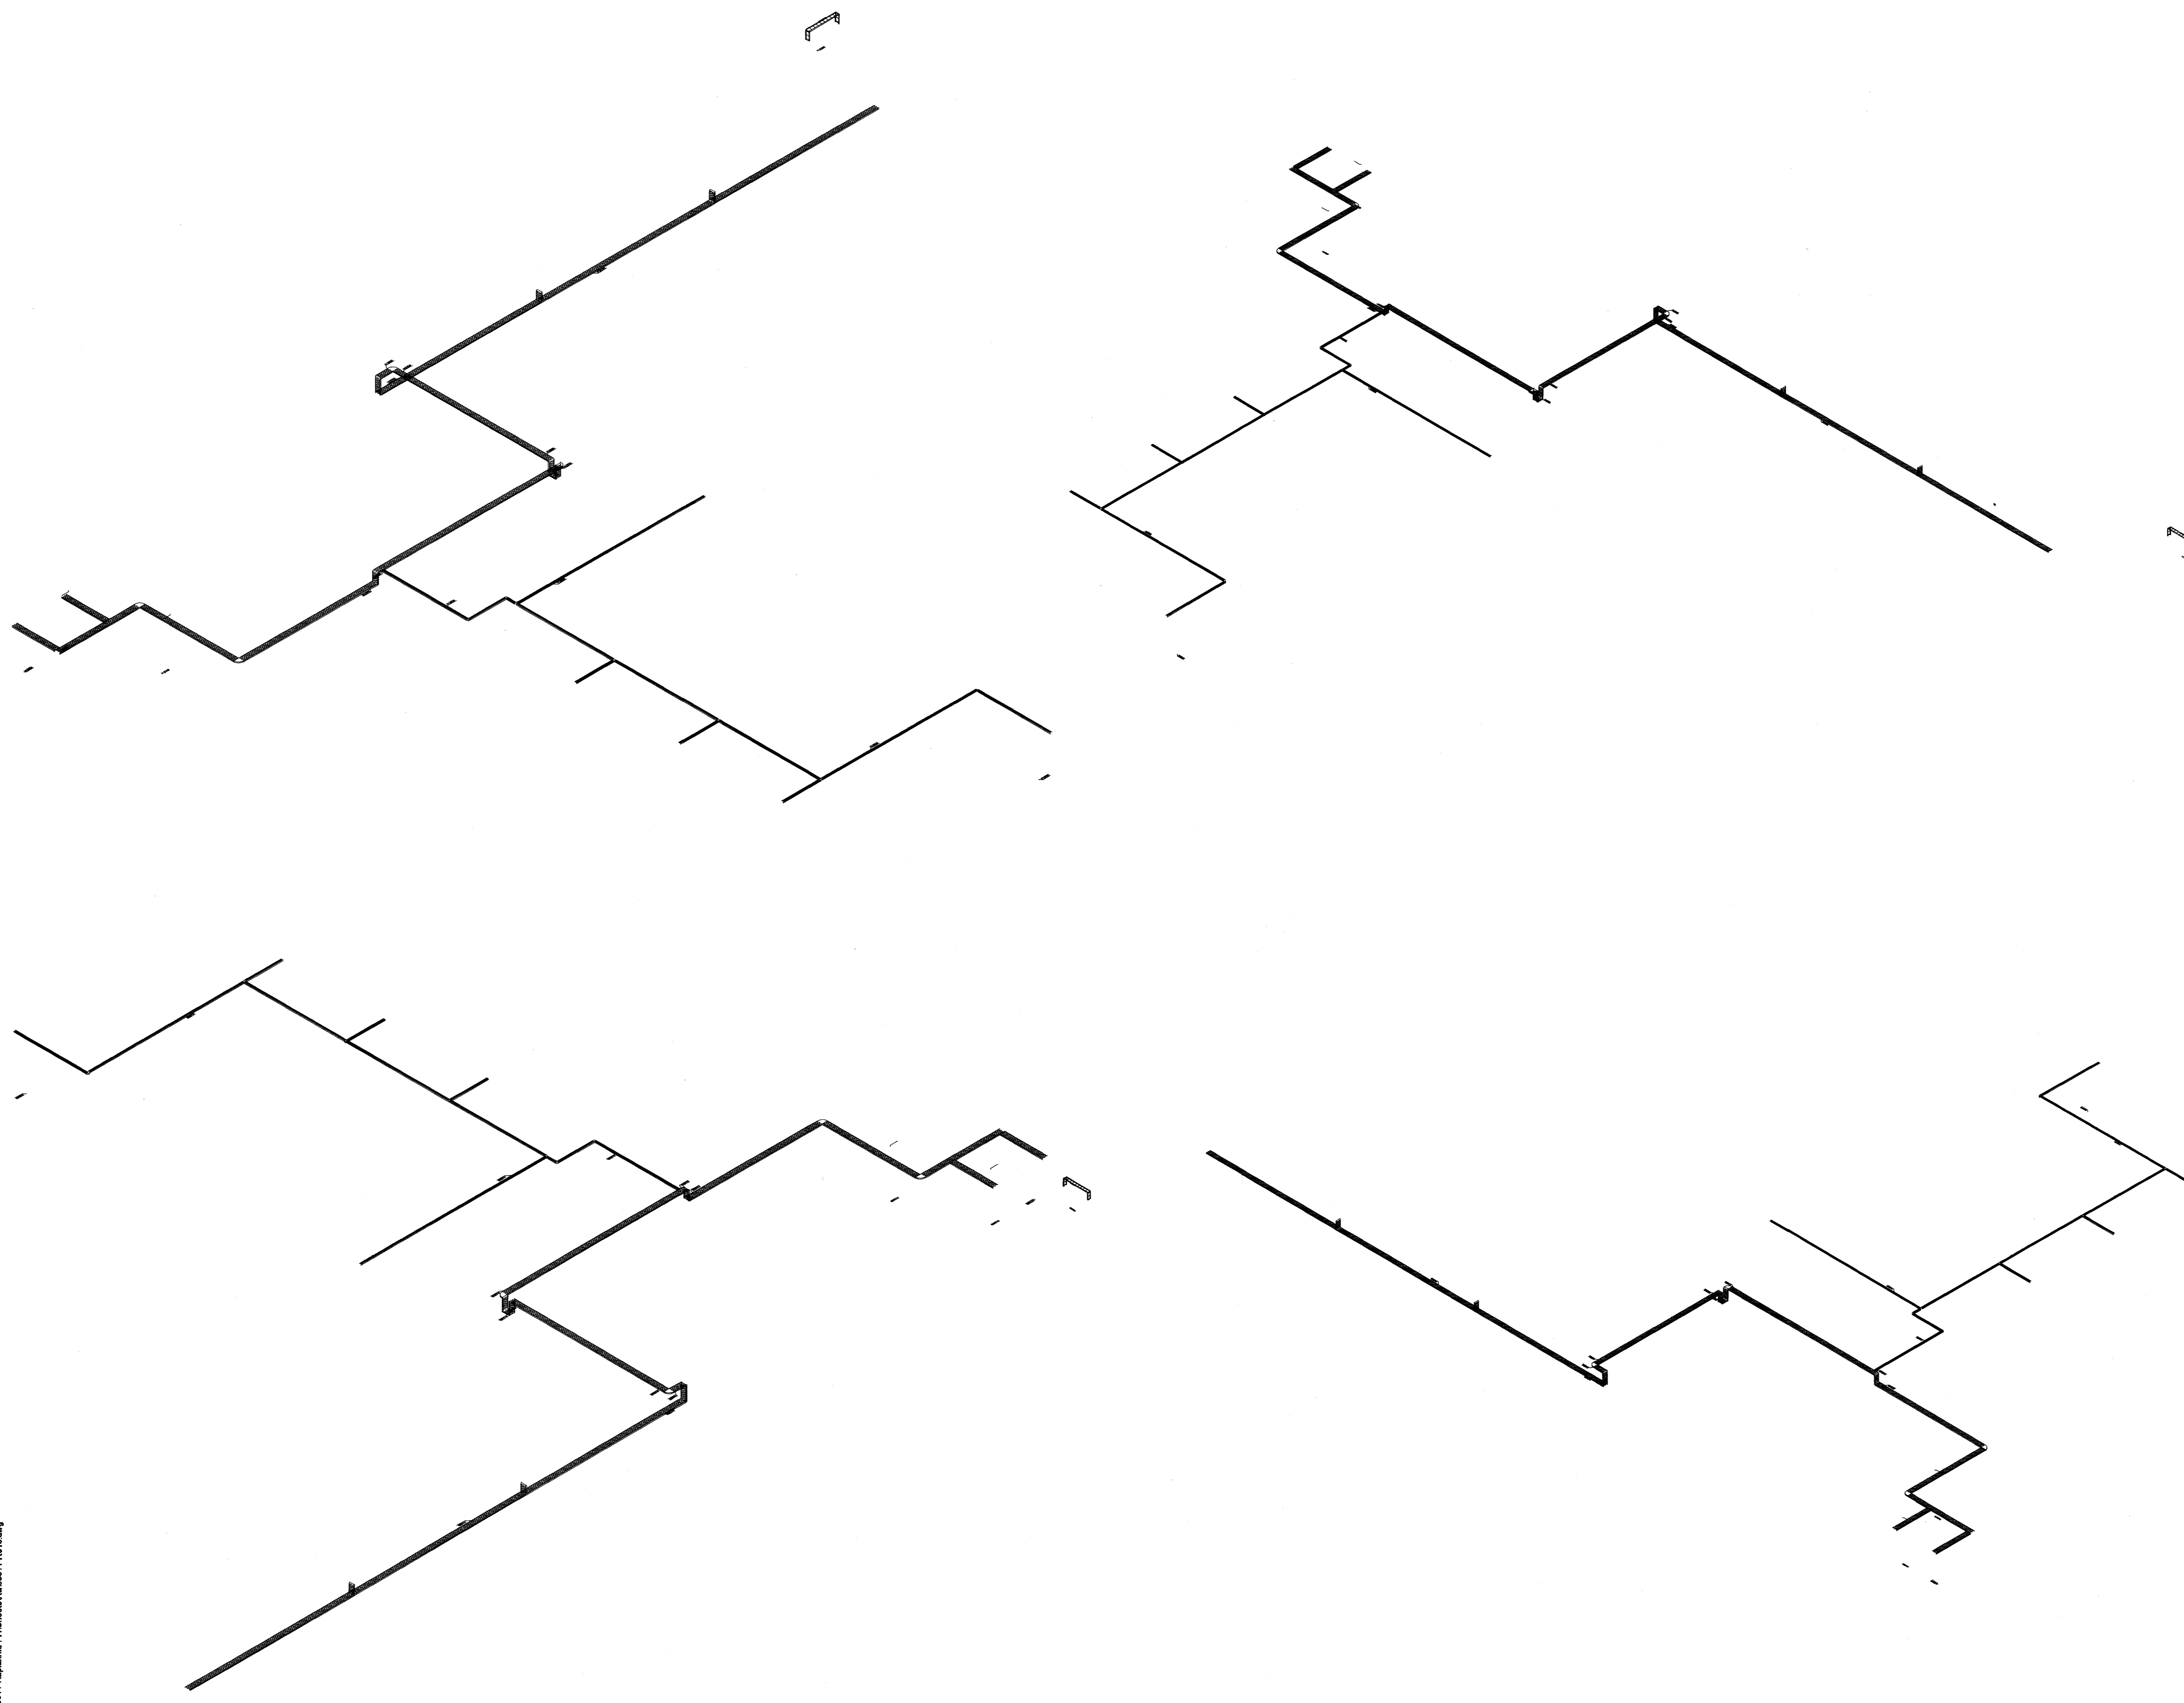


V:\2006\0811\0811-1\kaplakriki-FH\skemur\0811-R910.dwg

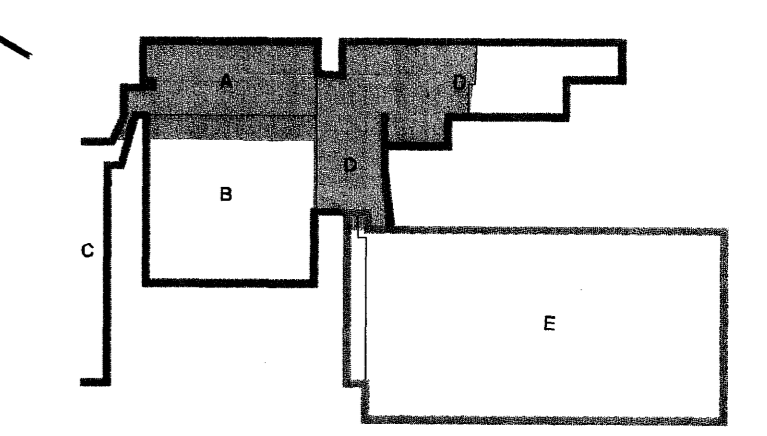

Ragnv. Karlsson
Kt. 110457-2789

KAPLAKRIKI

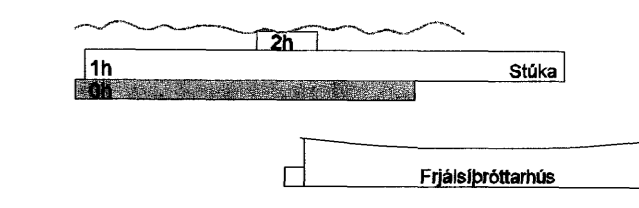

Útg. Dags. Skýring Hannab/Yfirtaló

VSB

VERKFRÆÐISTOFA

BEIJARHRAUN 20 · 220 HAFNARFJÖRDUR · KENNIT. 710796-2899
vab@vab.is · Sími 585 8600 · Fax 585 8610 · www.vab.is

Aftun sérhönnuðar
Ragnv. Viktor Karlsson Kt. 220470 5129 *Ragnv. Karlsson*

**KAPLAKRIKI
HAFNARFIRÐI**

Verkhúat
Rafkerfi
Lagnaleiðir 0.hæð
Rúmmynd

Hannab HJ	Telknab HJ	Yfirtaló RVK	Kvarði -	Síða / A1
Dags. 30.04.2007	Verkefni 06811	Telkning R910	Útgáfa -	