

Ø100PEH 20%

12000

8000

E

F

G

H

1200mm breið feranleg brú

NF frá smúrennu

Lögn frá lagnakjallara
NF frá smúrennu

NF frá smúrennu

21,90

21,90

21,35

20,94

20,44

Vatnslátsbrunnur
Ø1000
BK=19,30

20,66

Ø150PEH 20%

20,47

Ø100PEH 20%

Ø100PEH 20%

22,05

HL
GNG

SP BS

VS

01-067
WC
4,3m²

Drökkjar-
fontur

22,05


01-069
Áhaldageymsla
34,3 m²

22,05

01-068
Eimboð
11,8m²

Ø1000

Ø100PEI

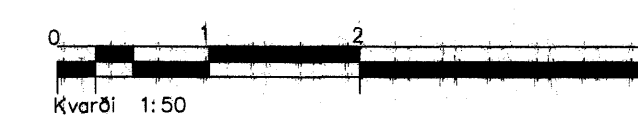

Skýringar sjá teikningu nr.300

Samþykkt þann
25 JAN. 2008
Byggingulltrúinn í Hafnarfirði
F.h.Sigurbjartur Halldórsson

Östg.	Nr.	Breytingar	Höfundur	Dagur
Verkteikning				

Ásvellir 2 - Sundmiðstöð Hafnarfjarðar

Strendingur ehf. Verkfræðingur Farkleppa Str. 10 - 200 Hafnarfjarður Sími 565 5646, Fax 565 5641	Frárennisslaginn Grunnmynd 1. hæð - H	
Höfundur Sigurður Ólafur Gunnarsson 91063-7599	Dagur feb. 2007	Tekni / Höfundur af JW/SG
Skýringar / Breytingar	Málkvarði 1:50	Númer teikningar 317

01-070
Klár
Geymsla
6,4m²

01-071
Koldíoxíð
CO2
6,6m²

01-072
Stjórnmiðstöð
16,3m²

