


Eining 1 1:20

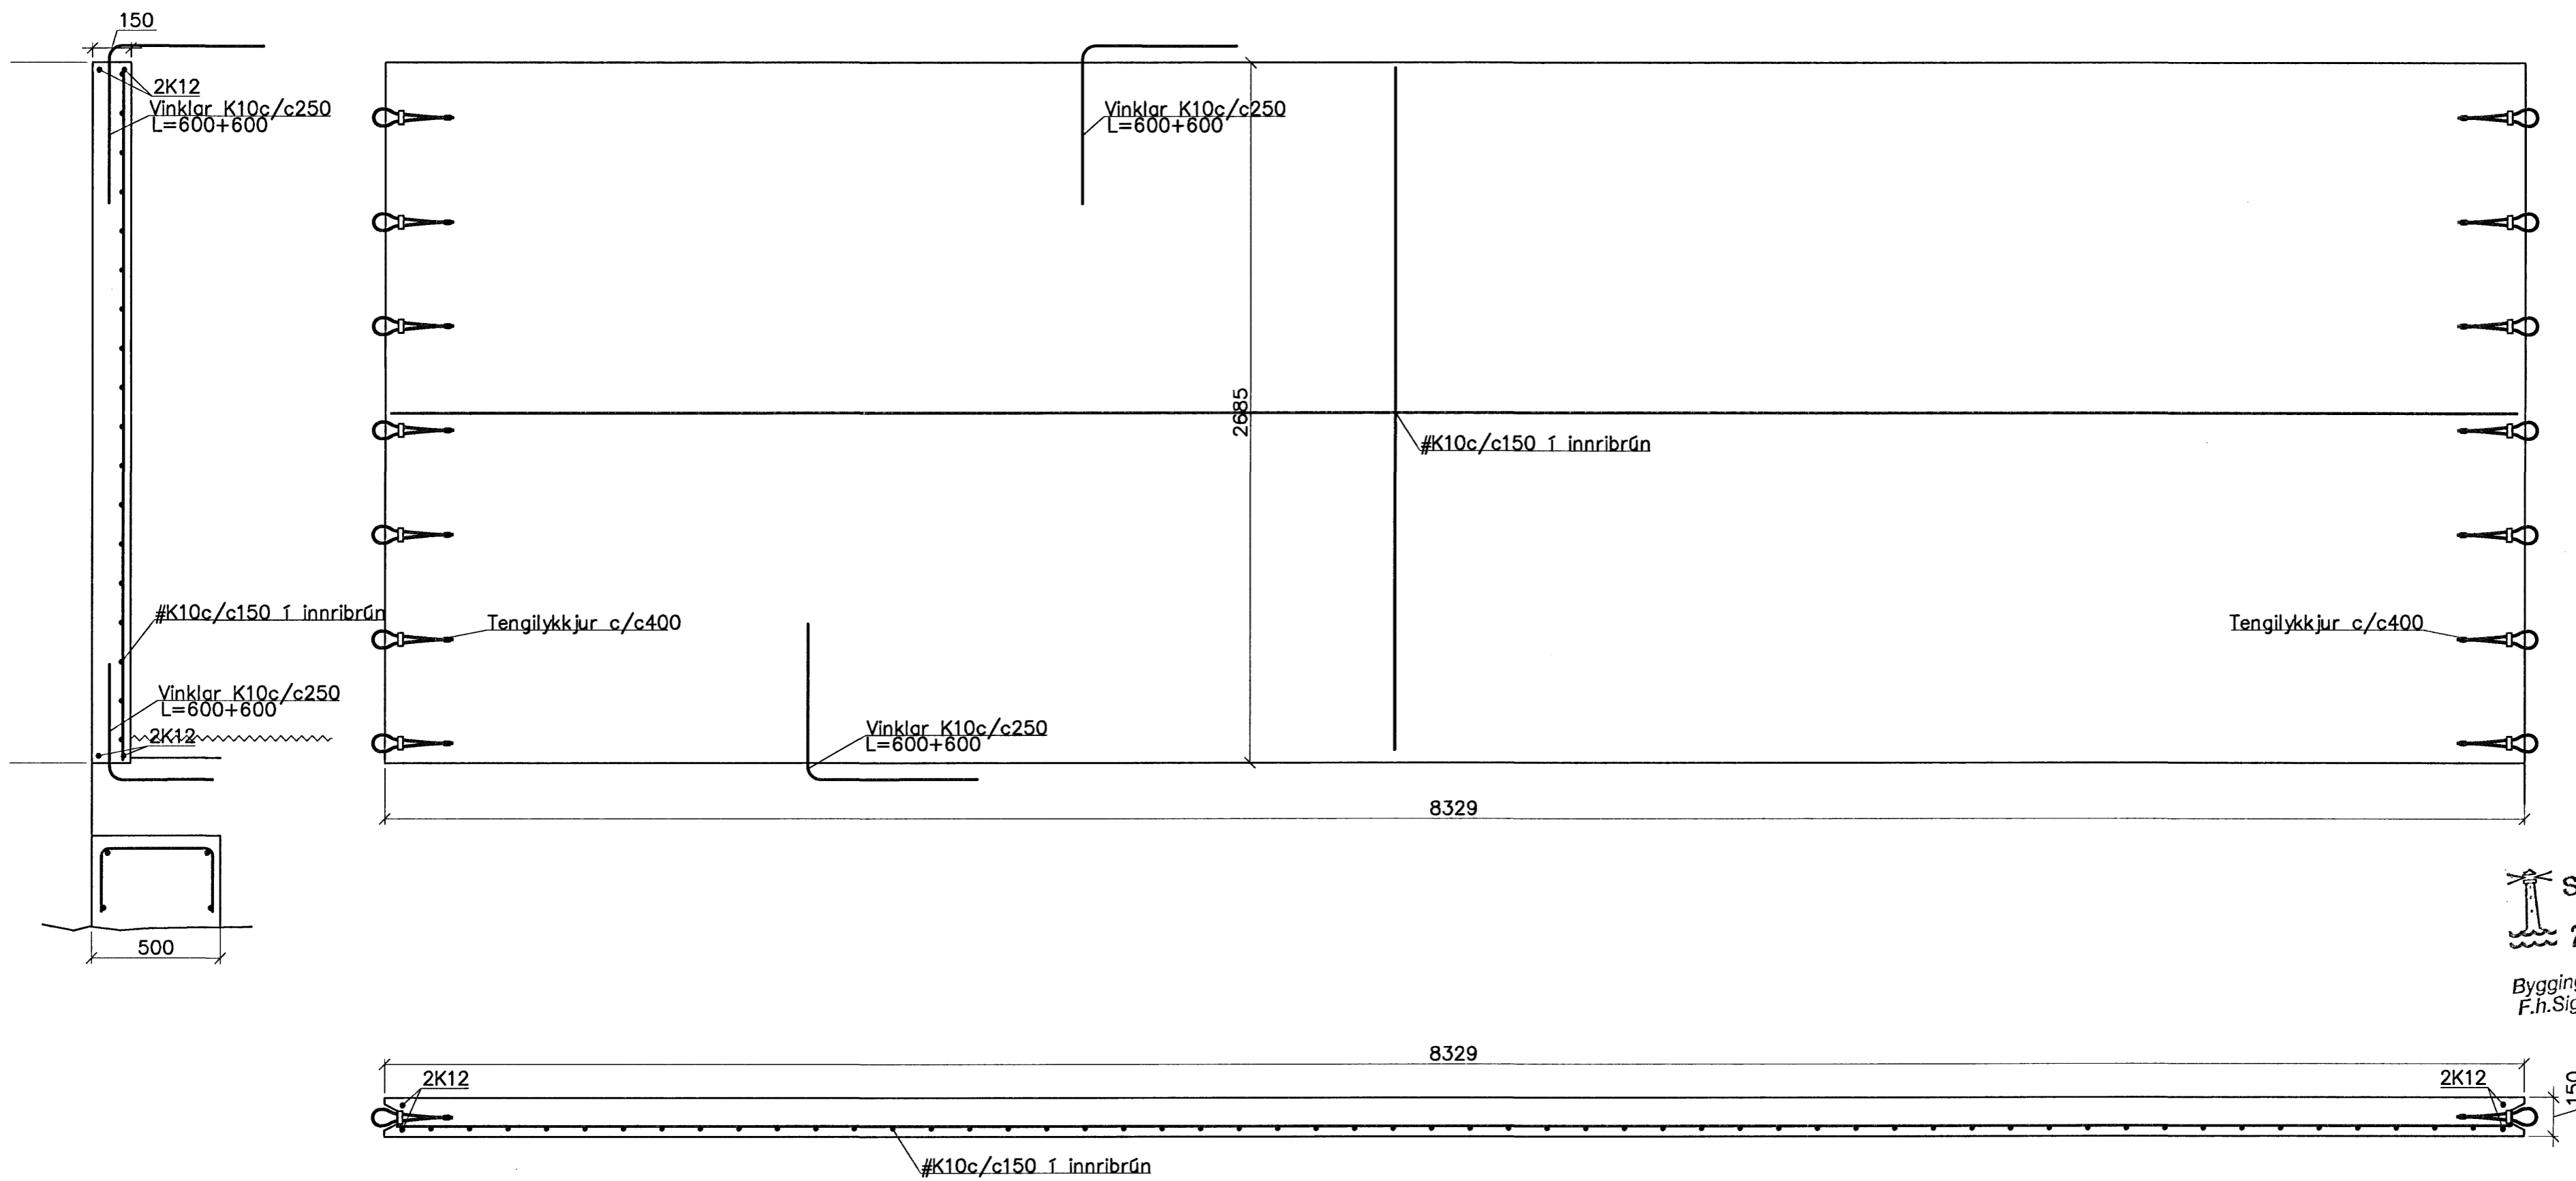

Samþykkt þann
25 SEPT. 2007
Byggingfulltrúinn í Hafnarfirði
F.h. Sigurbjartur Halldórsson

Breytingar			BREKKUÁS 27, HAFNARF.	
Nr.	Dags.	Nafn		
			Verkfræðistofa Þráinn & Benedikt Laugavegi 178, 105 Rvk. Sími: 553 1770, 568 7775, Fax: 568-7701 Netfang: verkfrædistofa@verkfrædistofa.is	
			H BS	T BS S
			M	1:20
			Nr.	BE01
			Dags.	þb. '07
				080149-3809
			Burðarvirki einingar	