


Eining 12 1:20

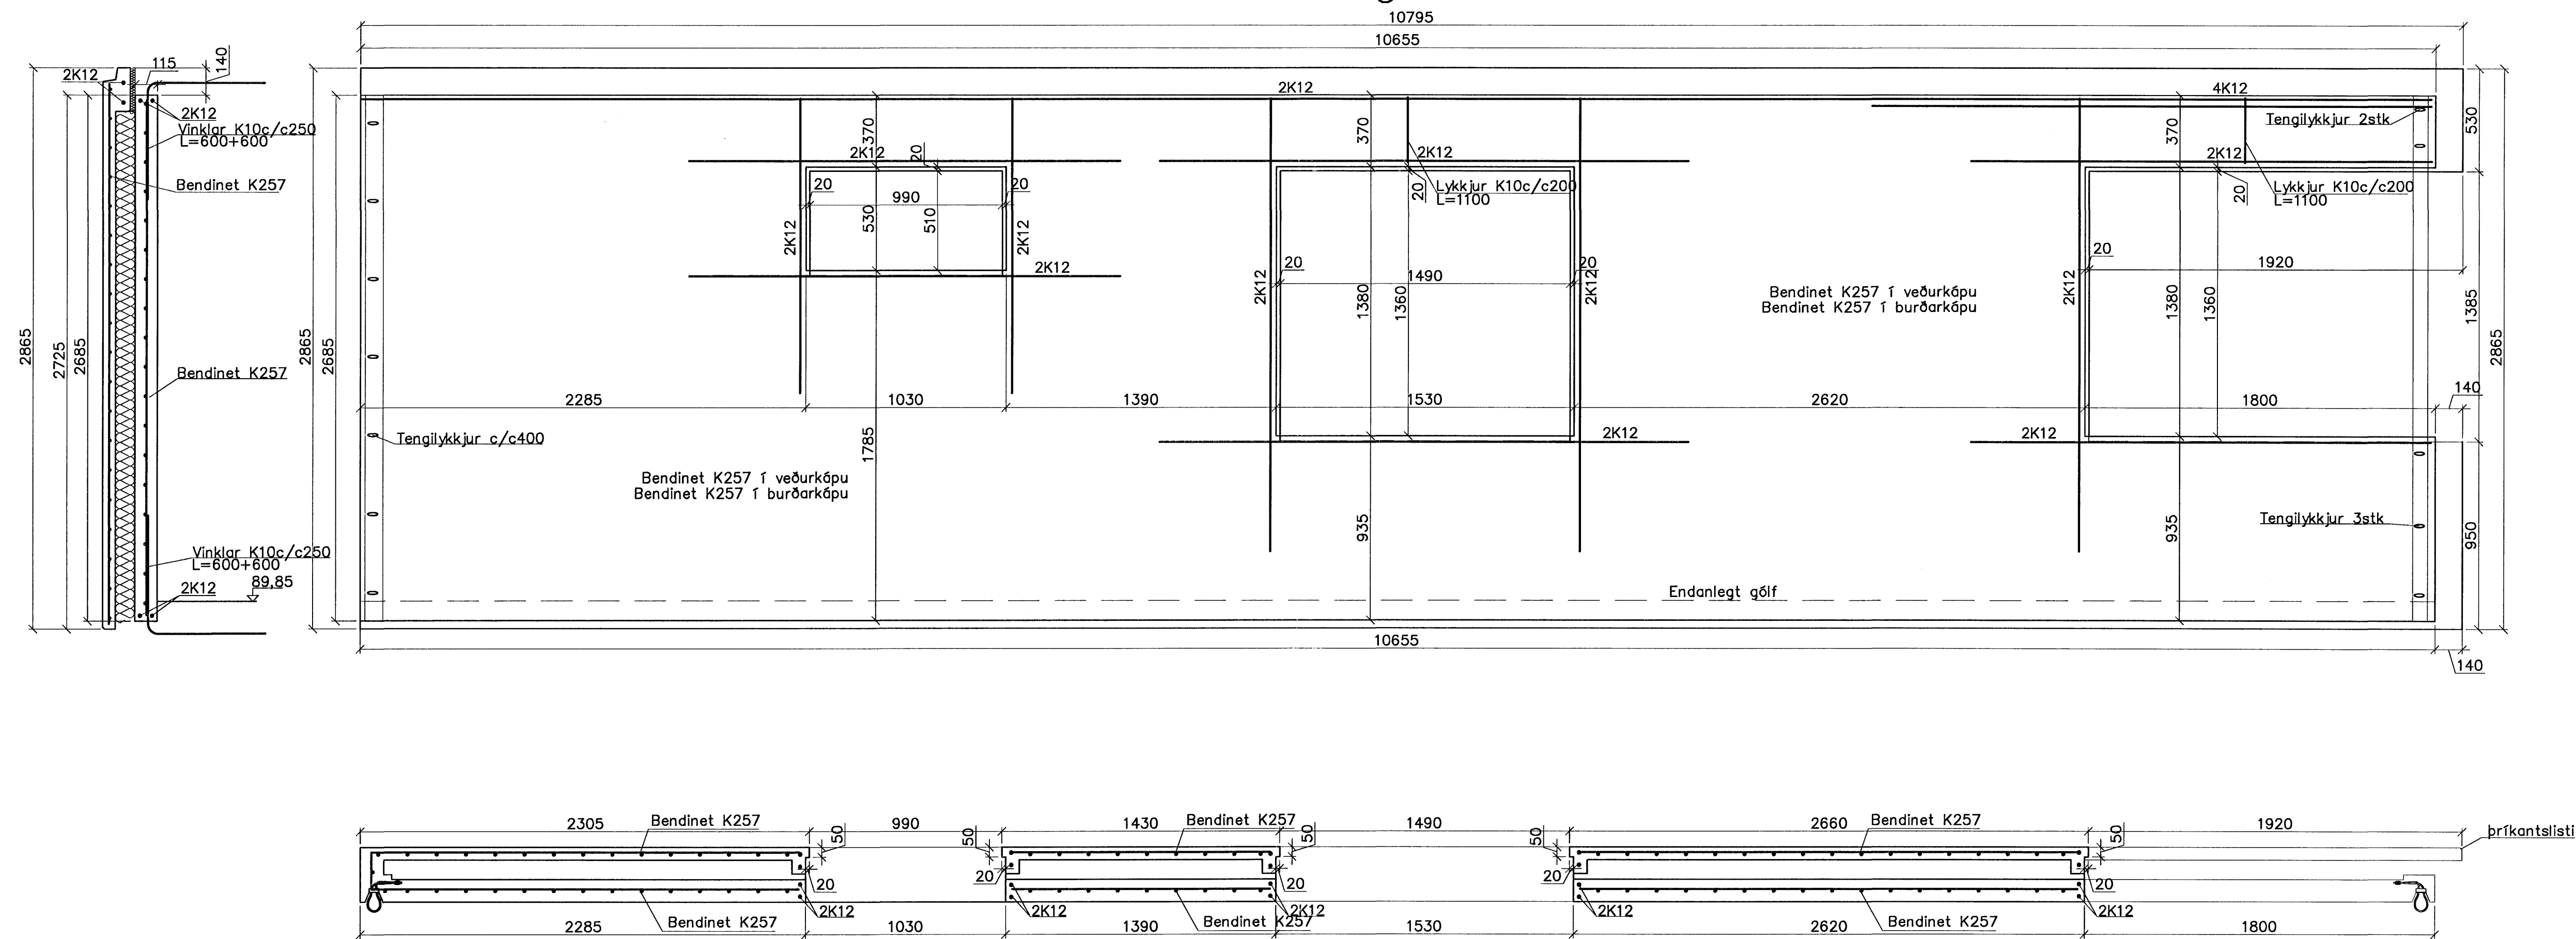

[Handwritten signature]

Breytingar	BREKKUÁS 27, HAFNARF.		
Nr.	Dags.	Nafn	
			Verkfæðistofa Þráinn & Benedikt Laugavegi 178, 105 Rvk. Sími: 563 1770, 568 7775, Fax: 568-7701 Netfang: verkfaedistofa@verkfaedistofa.is
			HBS TBS S M 1:20 Nr. BE12
			Burðarvirki einingar
			Dags. 25. '07 080149-3609 <i>[Handwritten initials]</i>