



# HAFRAVELLIR 6 HAFNARFIRÐI.

**G1.**

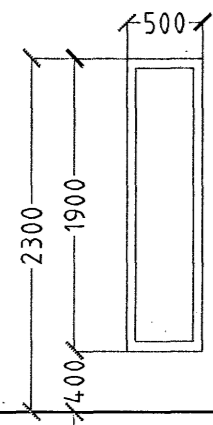


2 STK. Hjón, Fataherb.

**G2.**

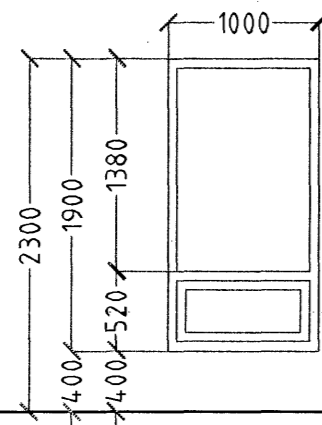


1 STK. Stofa

**G3.**

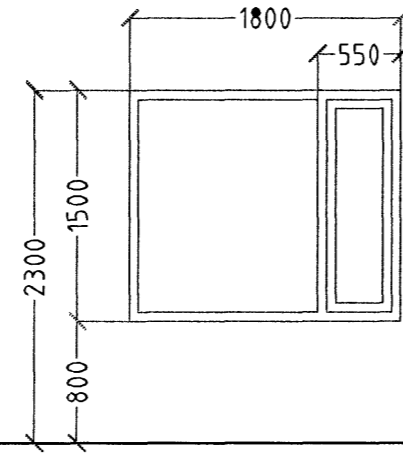


3 STK. Herb. Björgunarop

**G4.**

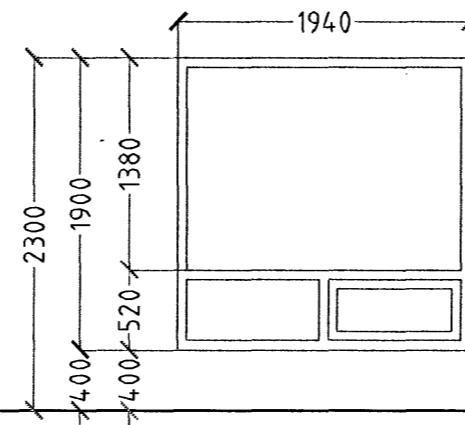


1 STK. Stofa

**G5.**

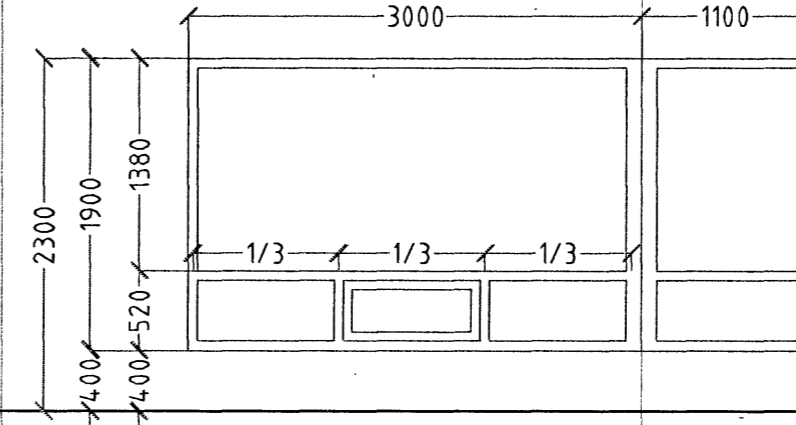


1 STK. Stofa. Horngluggi

**G6.**

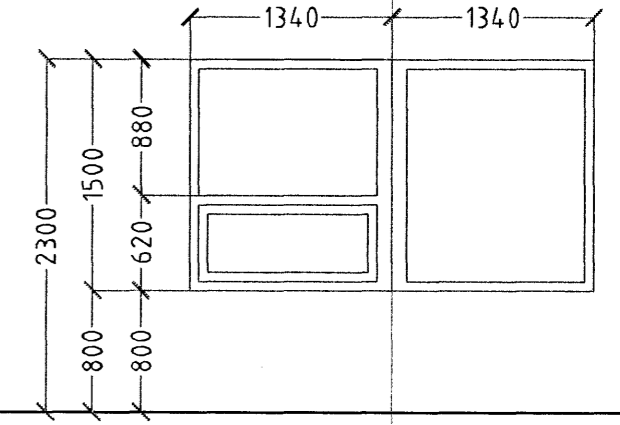


1 STK. Hjón Björgunarop Horngluggi

**G7.**

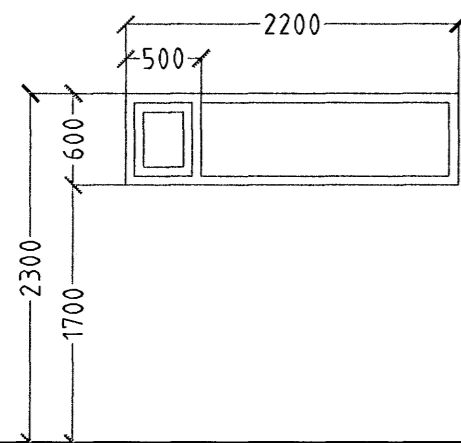


2 STK. Bítgeymsla

**G8.**

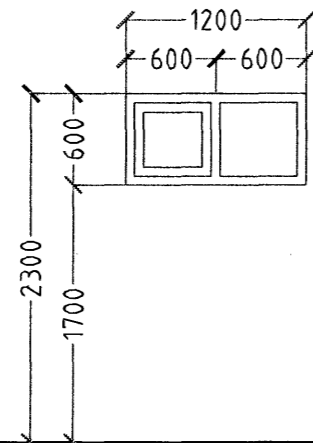


2 STK. Bað, Þvottur

**G9.**


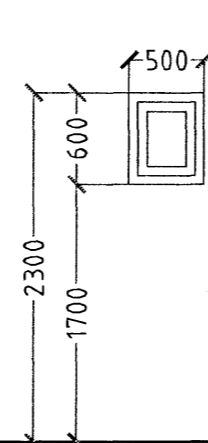


1 STK. V.S.


**G10.**

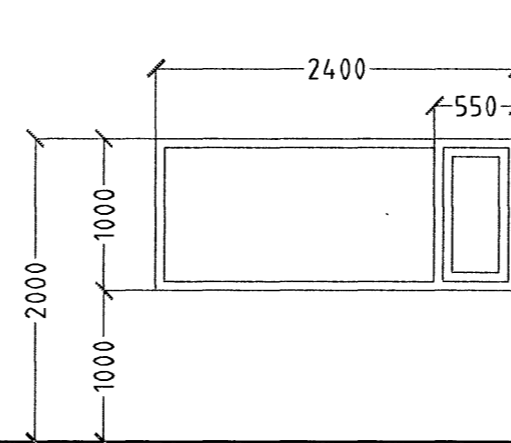

1 STK. Eldhús

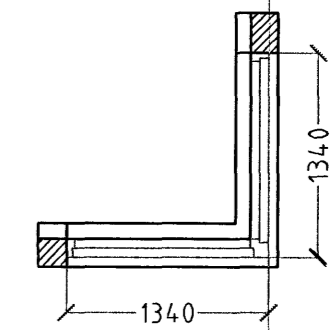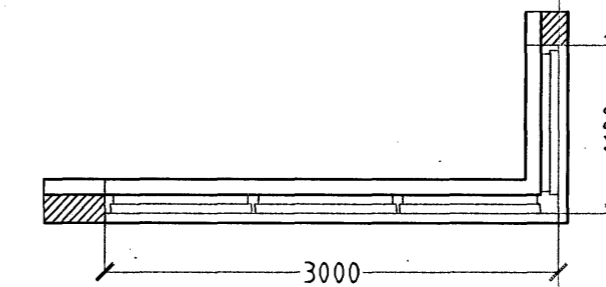


**H1.**

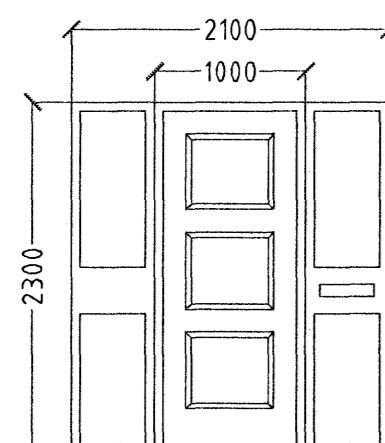


1 STK. Andd. Hurð op inn hægri

**H2.**

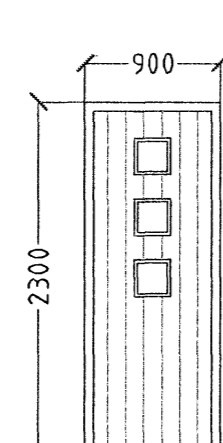


1 STK. Bítgeymsla op inn vinstri  
1 STK Þvottur op inn hægri

**H3.**

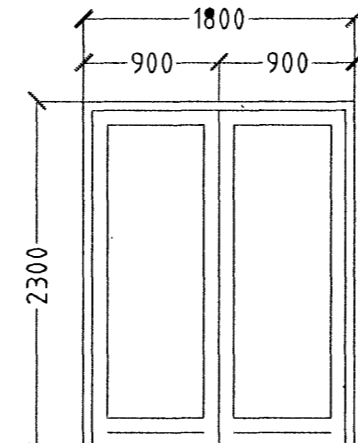

1 STK. Stofa, hurð op út

**H4.**

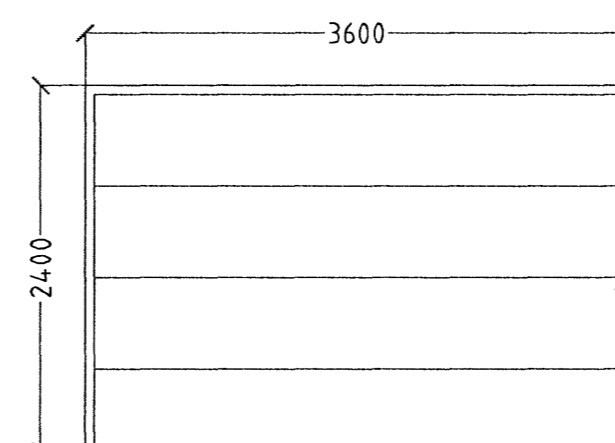

1 STK. Bítgeymsla

Samþykkt þann  
11 OKT. 2007

Byggingulltrúinn í Hafnarfirði  
F.h.Sigurbjartur Halldórsson

HAFRAVELLIR 6 HAFNARFIRÐI.

Sigurður Þorvarðarson byggingafræðingur b.f.í.  
Teiknistofan Strandgötu 11 220 Hafnarfirði.  
STH. teiknistofan ehf. kt. 510298-2769. Kf. aðalhönnuðar: 141250-4189.  
Sími: 5651510. Netfang: teiknistofan@sinnet.is

Skýringar:	Séruppráttur.
Teikning:	Gluggar og hurðir.
Mælikvæði:	1: 50. Dagsetning: 23. október 2006.
Undirskrift:	<i>21/6 OK 2007</i>
Blað nr:	5 af 5.
Breytt:	

ATH!  
ÖLL MÁL ATHUGIST OG MÆLIST Á STAÐNUM  
ÁÐUR EN SMÍÐI HEFST.

HEILDARFJÖLDI GLUGGA OG HURÐA 20 STK.