



Sneiðing

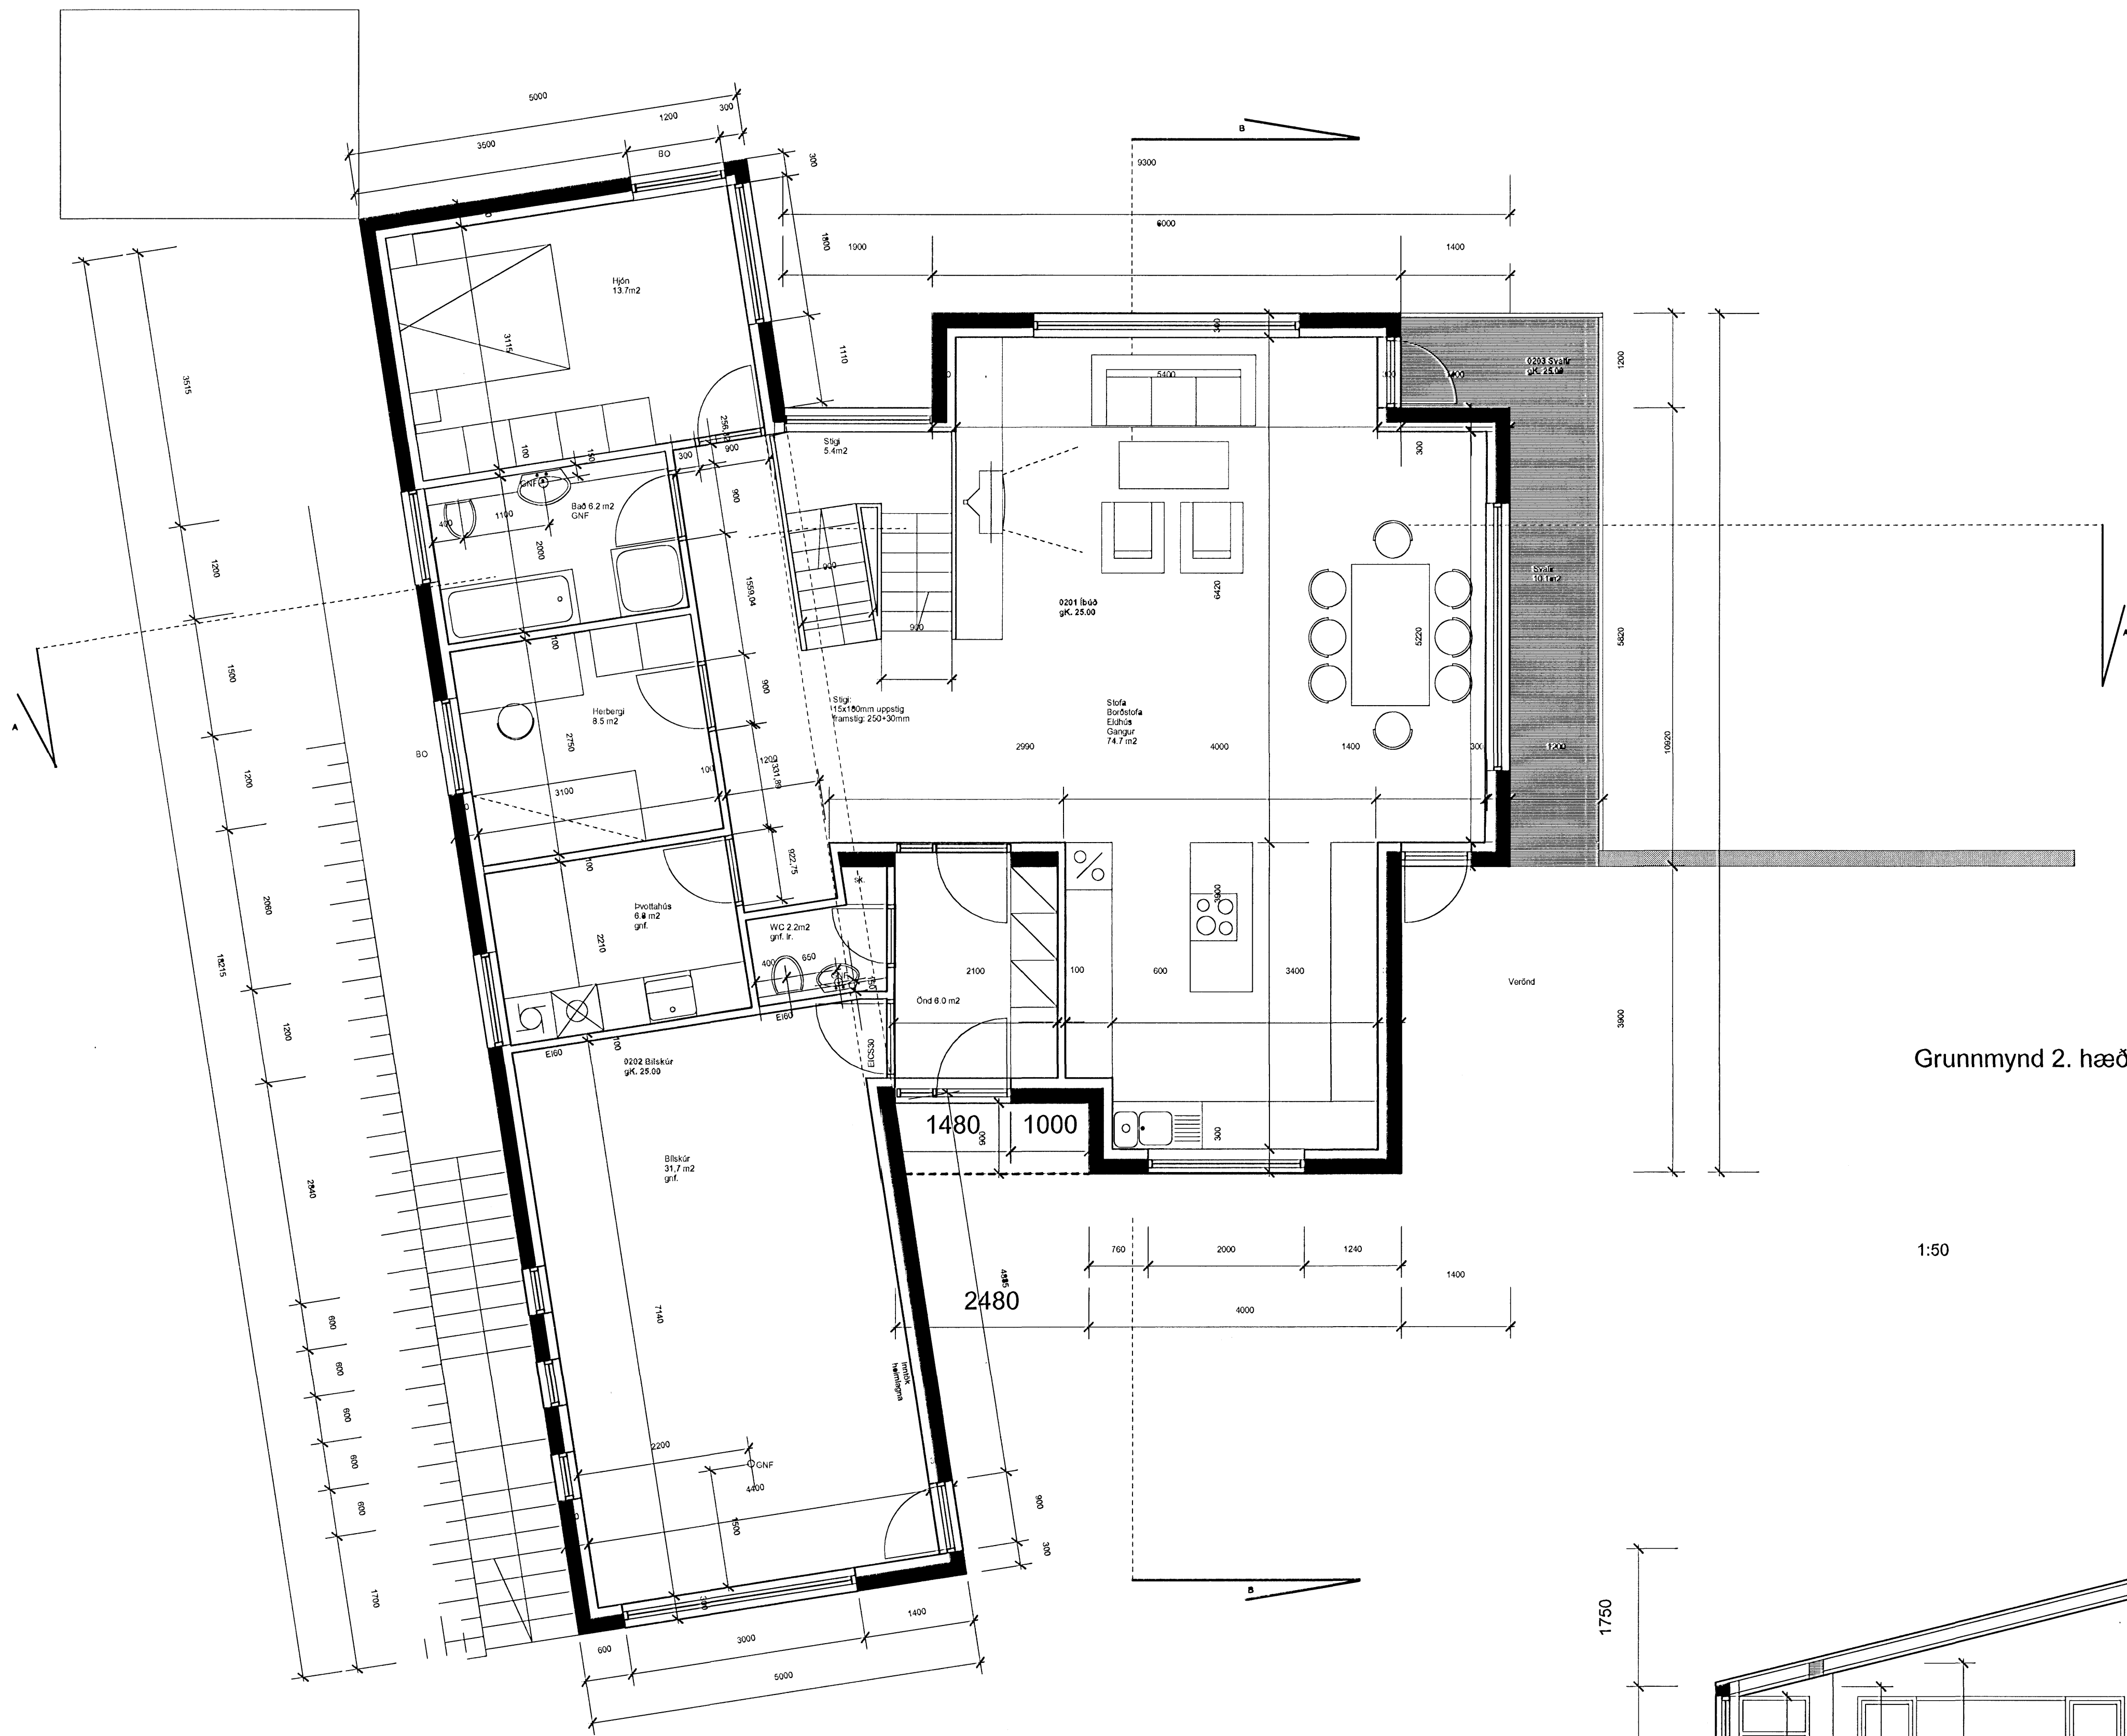

Grunnmynd 2. hæðar

1:50

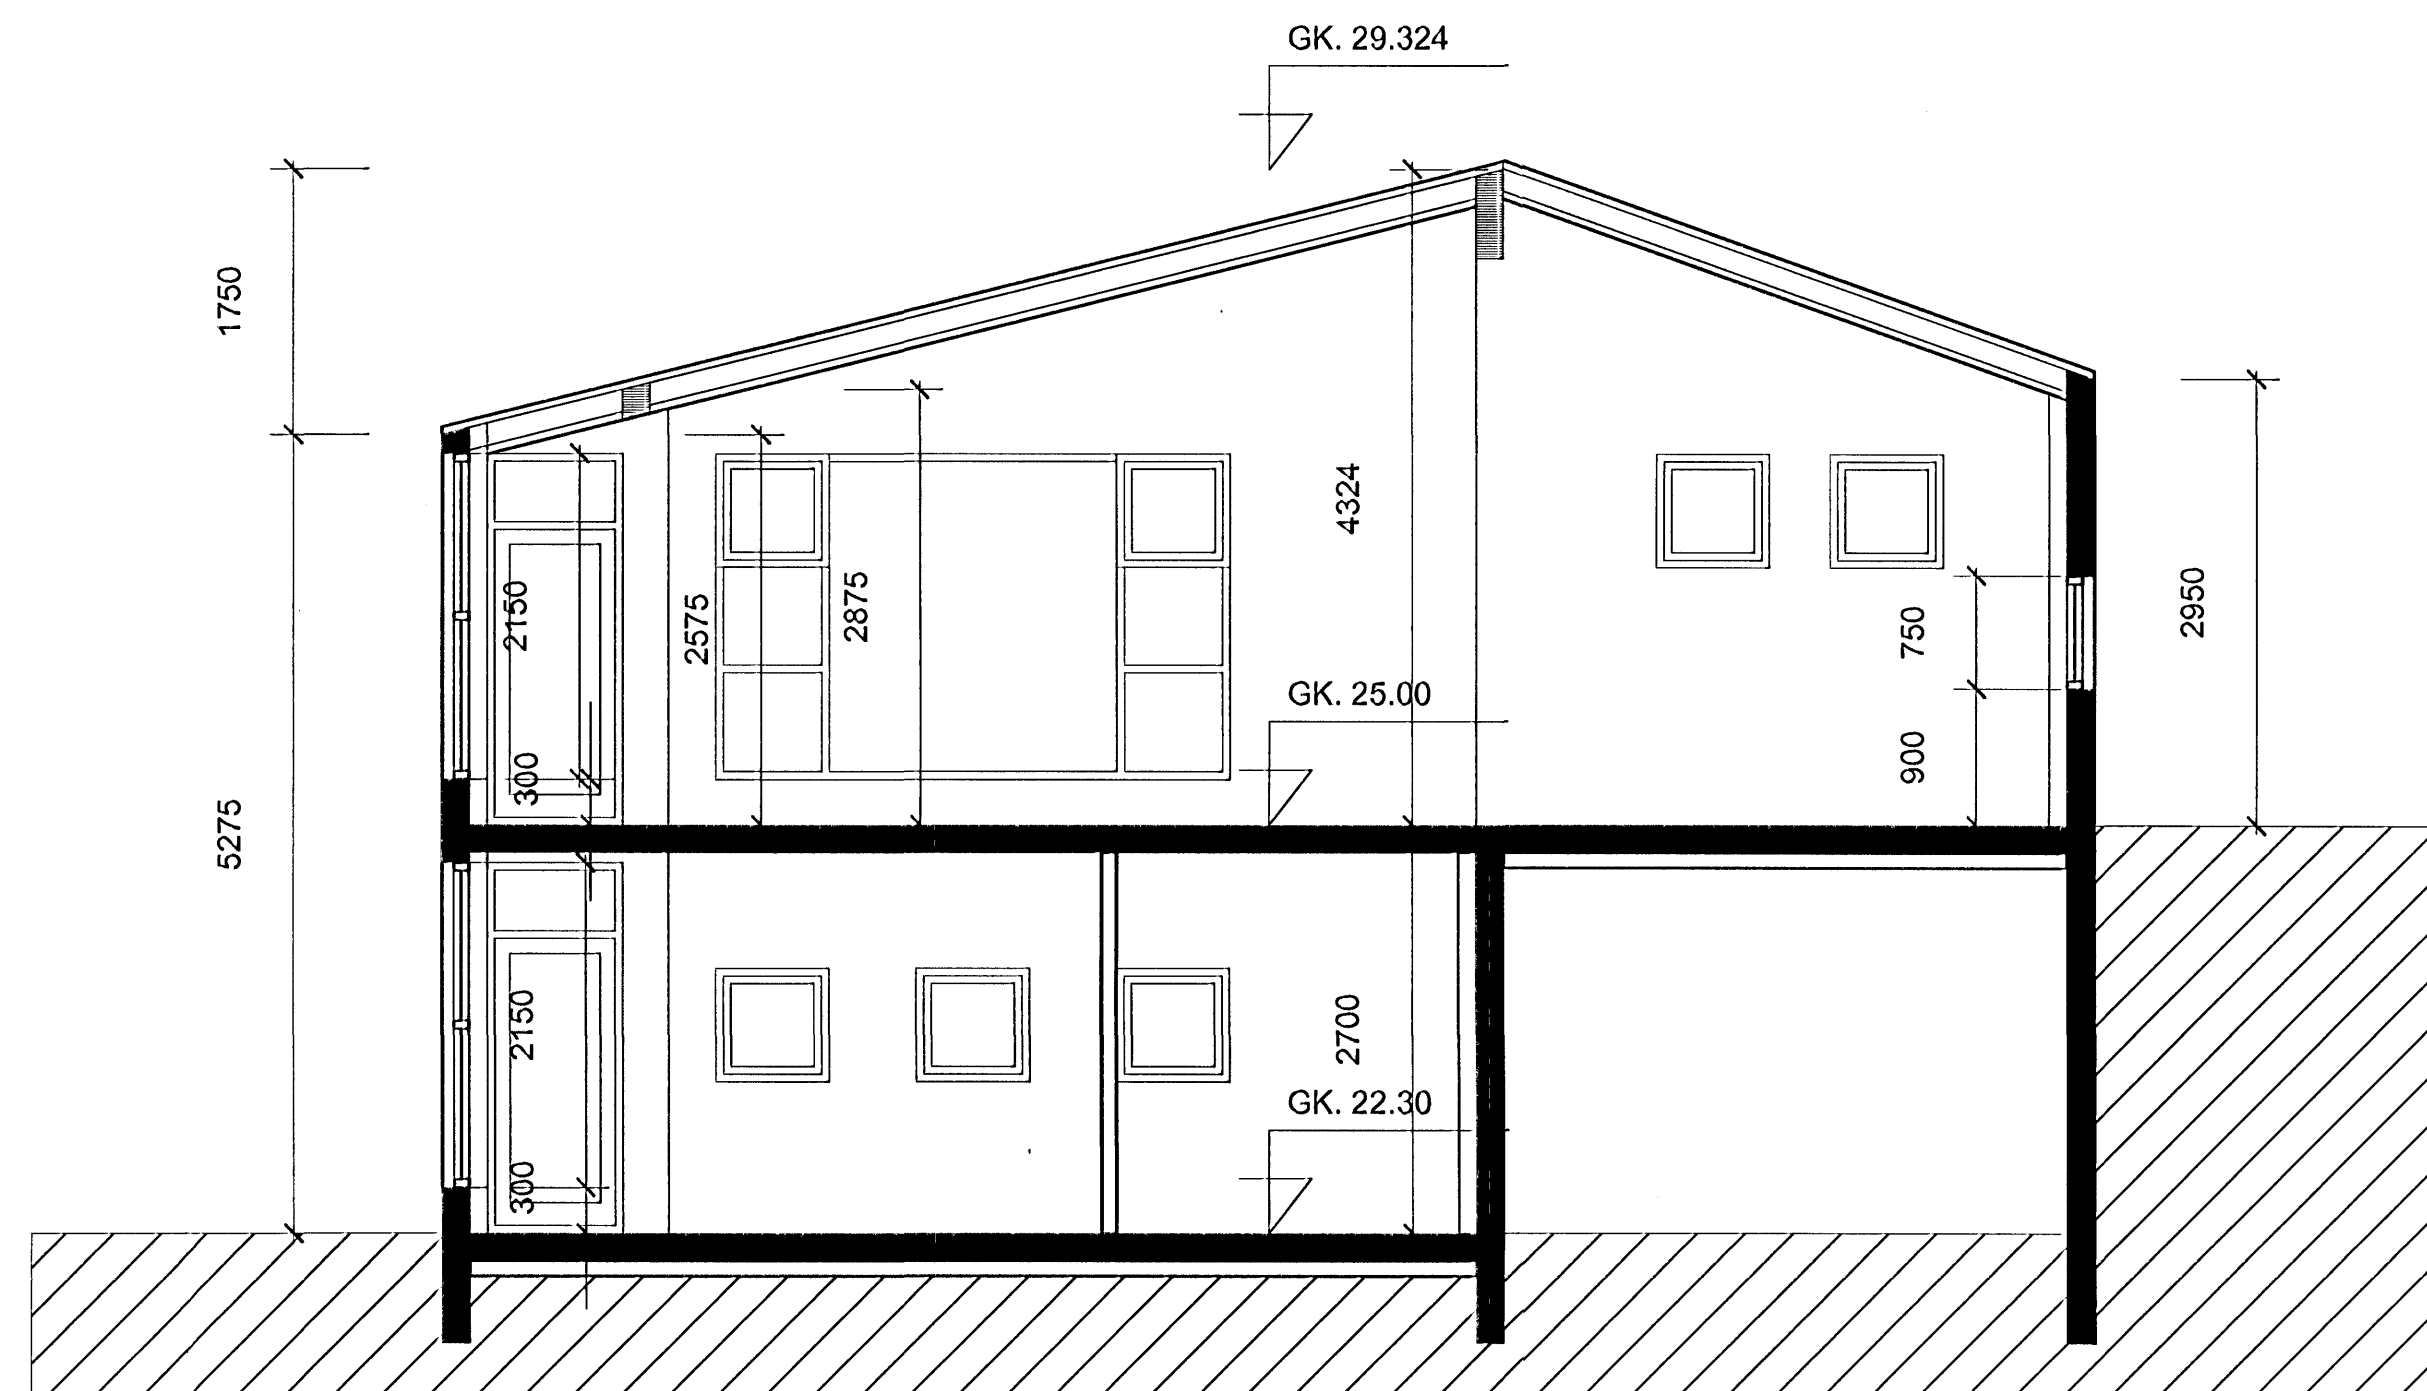

Sneiðing B-B

Samþykkt þann
 29. NOV. 2007
 Byggingulltrúinn í Hafnarfirði
 F.h. Sigurbjartur Halldórsson

Breytingar:

Verk
 Fífuvellir 4,
 Hafnarfirði
 Teikning
 Grunnmynd 2. hæðar
 & sneiðing B-B

Verkkaupi
 Byggðarás ehf.

Mælikvarði: 1:50	Teikning nr: 2
Dagsetning: 15.08.2007	Teiknað: GÓJ



Gunnlaugur Ó. Johnson arkitekt FAÍ
 Mt. 090657 7819
 Tryggvagötu 16, 4. hæð, 101 Reykjavík,
 Sí: 562 1669 og 864 2625
 Netfang: goj@centrum.is
 Veffang: www.centrum.is/goj